


DATE	
BY	
FINAL SURVEY	
REVISION	
TEMPLATE	
NO. BOOK	
NOTE	
AREAS	
AREAS CHECKED	
NO.	

DATE	
BY	
ORIGINAL SURVEY	
REVISION	
TEMPLATE	
NO. BOOK	
NOTE	
AREAS	
AREAS CHECKED	
NO.	

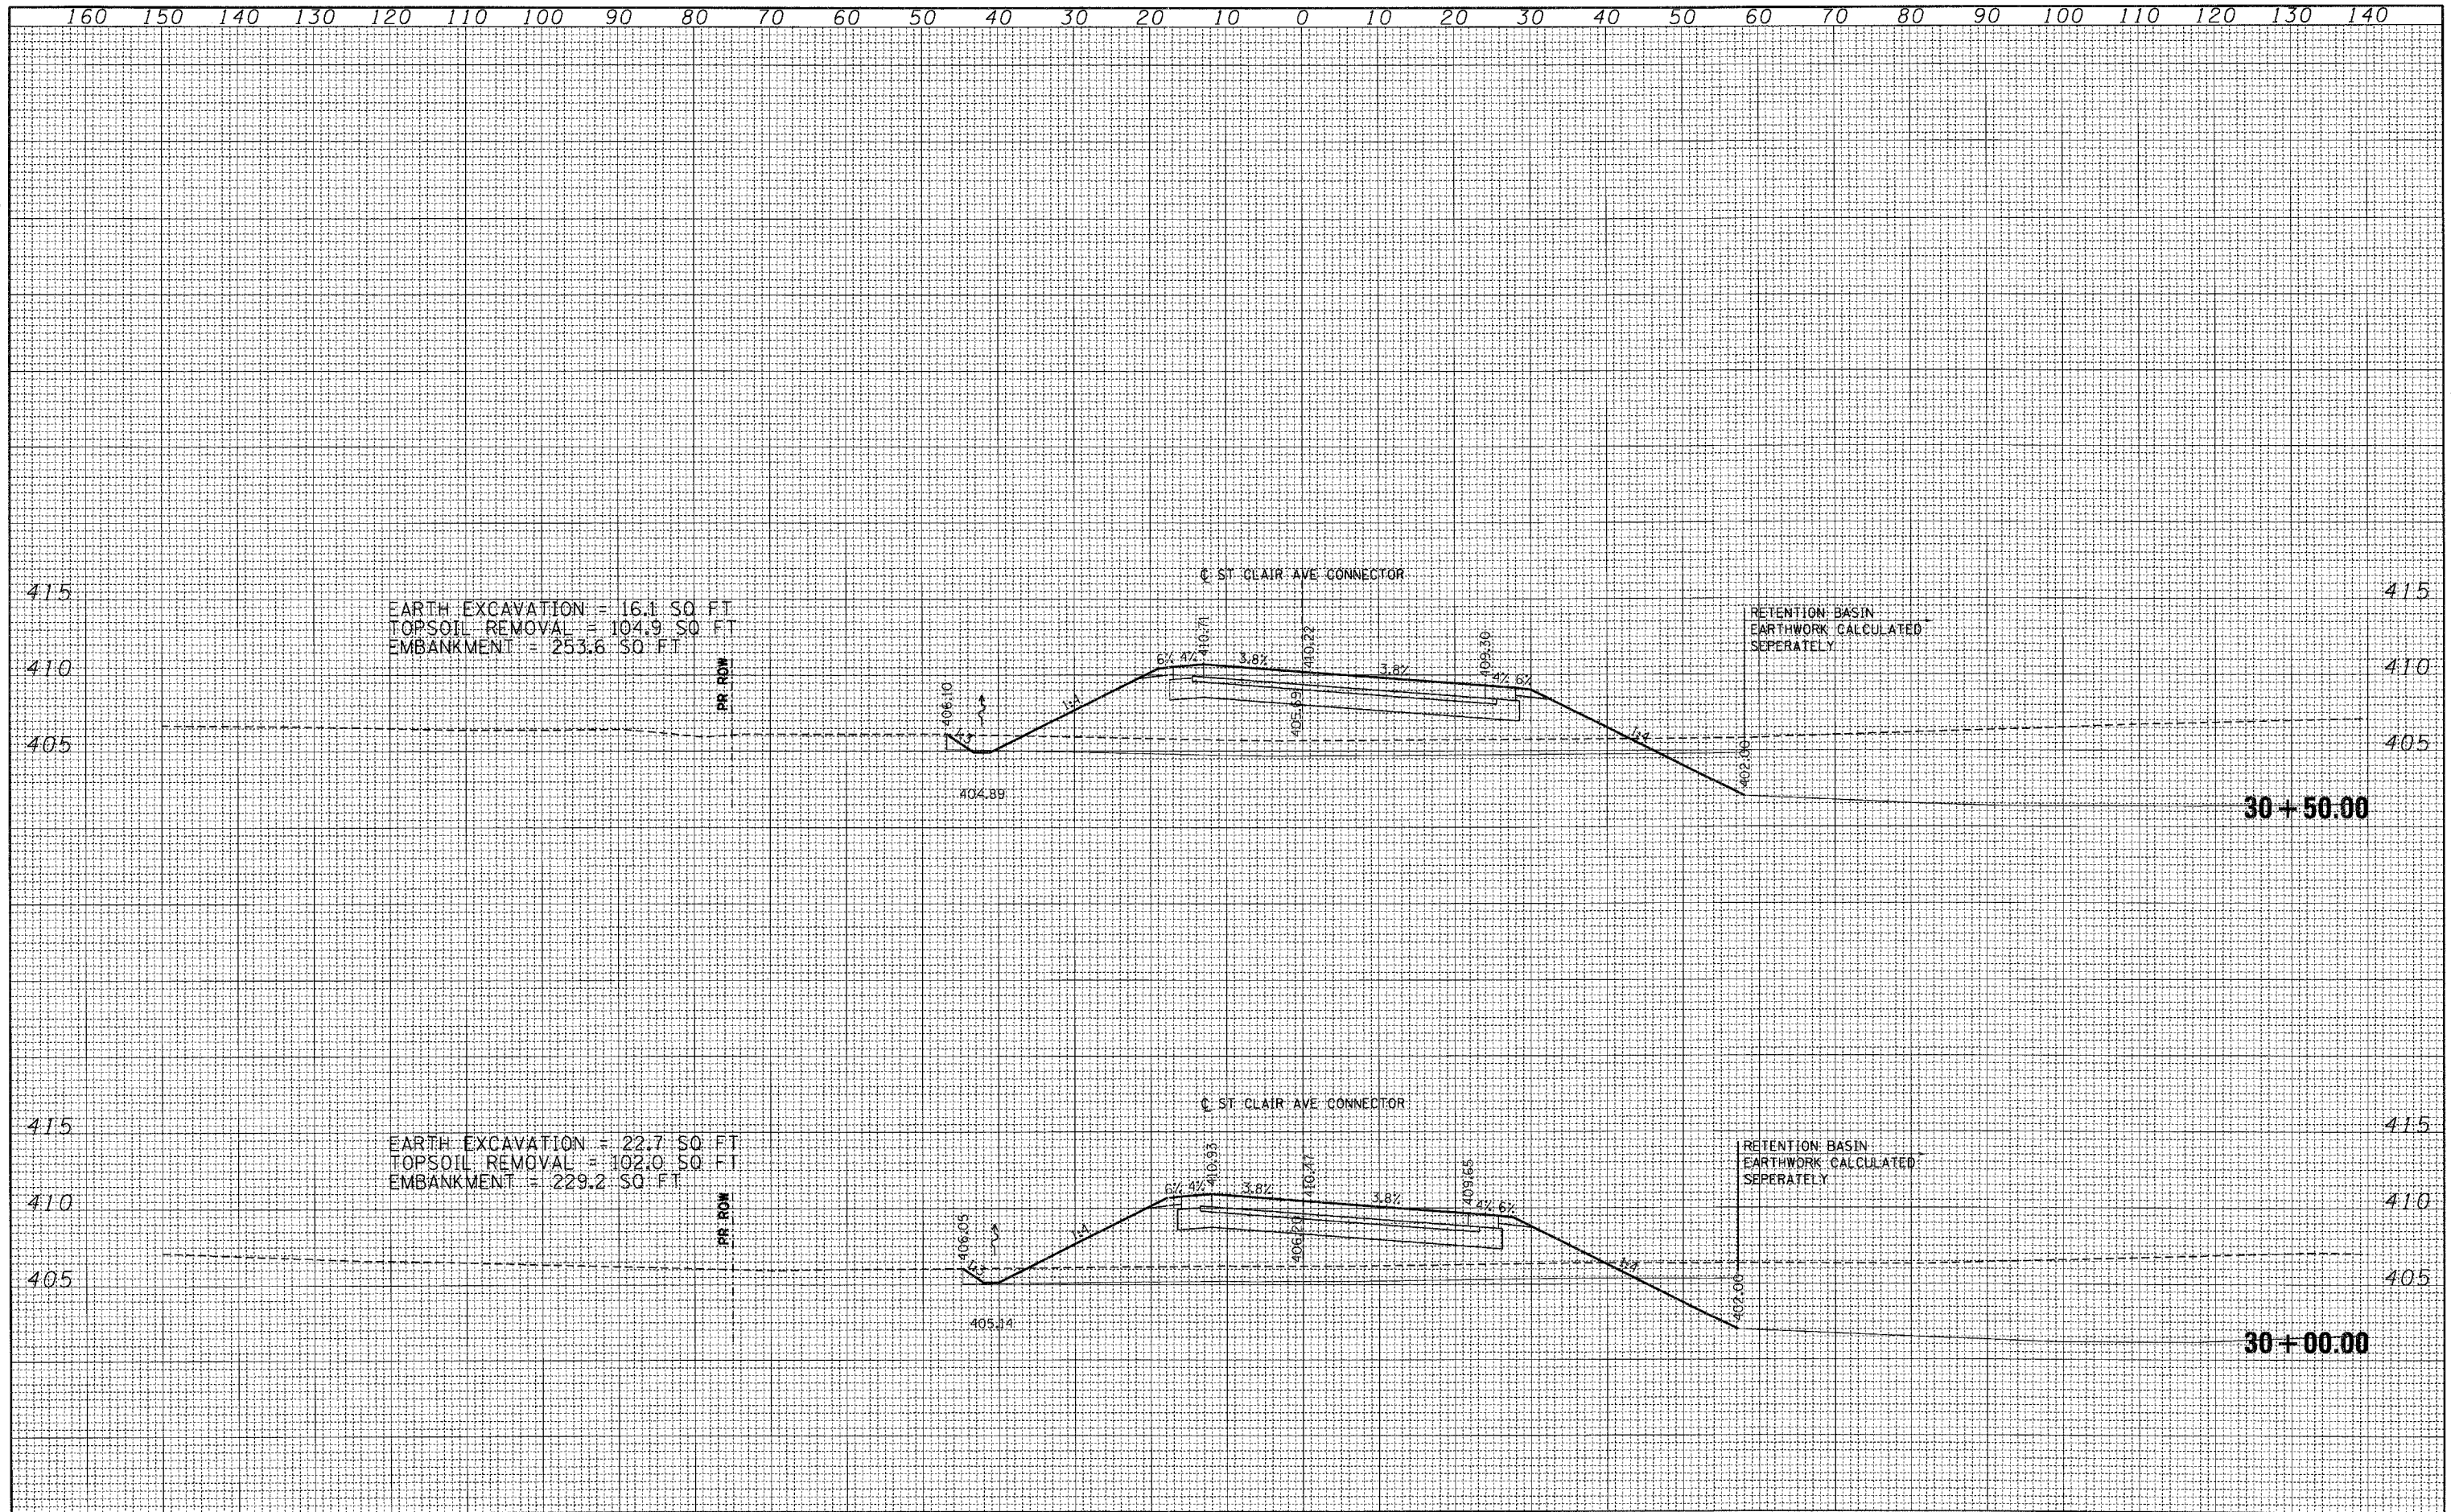

FILE NAME =	USER NAME = *USER*	DESIGNED - JB	REVISED -	STATE OF ILLINOIS DEPARTMENT OF TRANSPORTATION	CROSS SECTIONS ST. CLAIR AVE CONNECTOR				F.A. RTE.	SECTION	COUNTY	TOTAL SHEETS	SHEET NO.
*FILEL#		DRAWN - AG	REVISED -		998	82-2-1K	ST. CLAIR	353	323				
		CHECKED - JB	REVISED -		SCALE: SHEET NO. OF SHEETS STA. 30+00.00 TO STA. 30+50.00				CONTRACT NO. 76E06				
		DATE - 10/21/11	REVISED -		ILLINOIS FED. AID PROJECT								