


DATE	
BY	
FINAL SURVEY	SURVEYED
NOTE BOOK NO.	PLOTTED
	DATE
	AREAS CHECKED

DATE	
BY	
ORIGINAL SURVEY	SURVEYED
NOTE BOOK NO.	PLOTTED
	DATE
	AREAS CHECKED

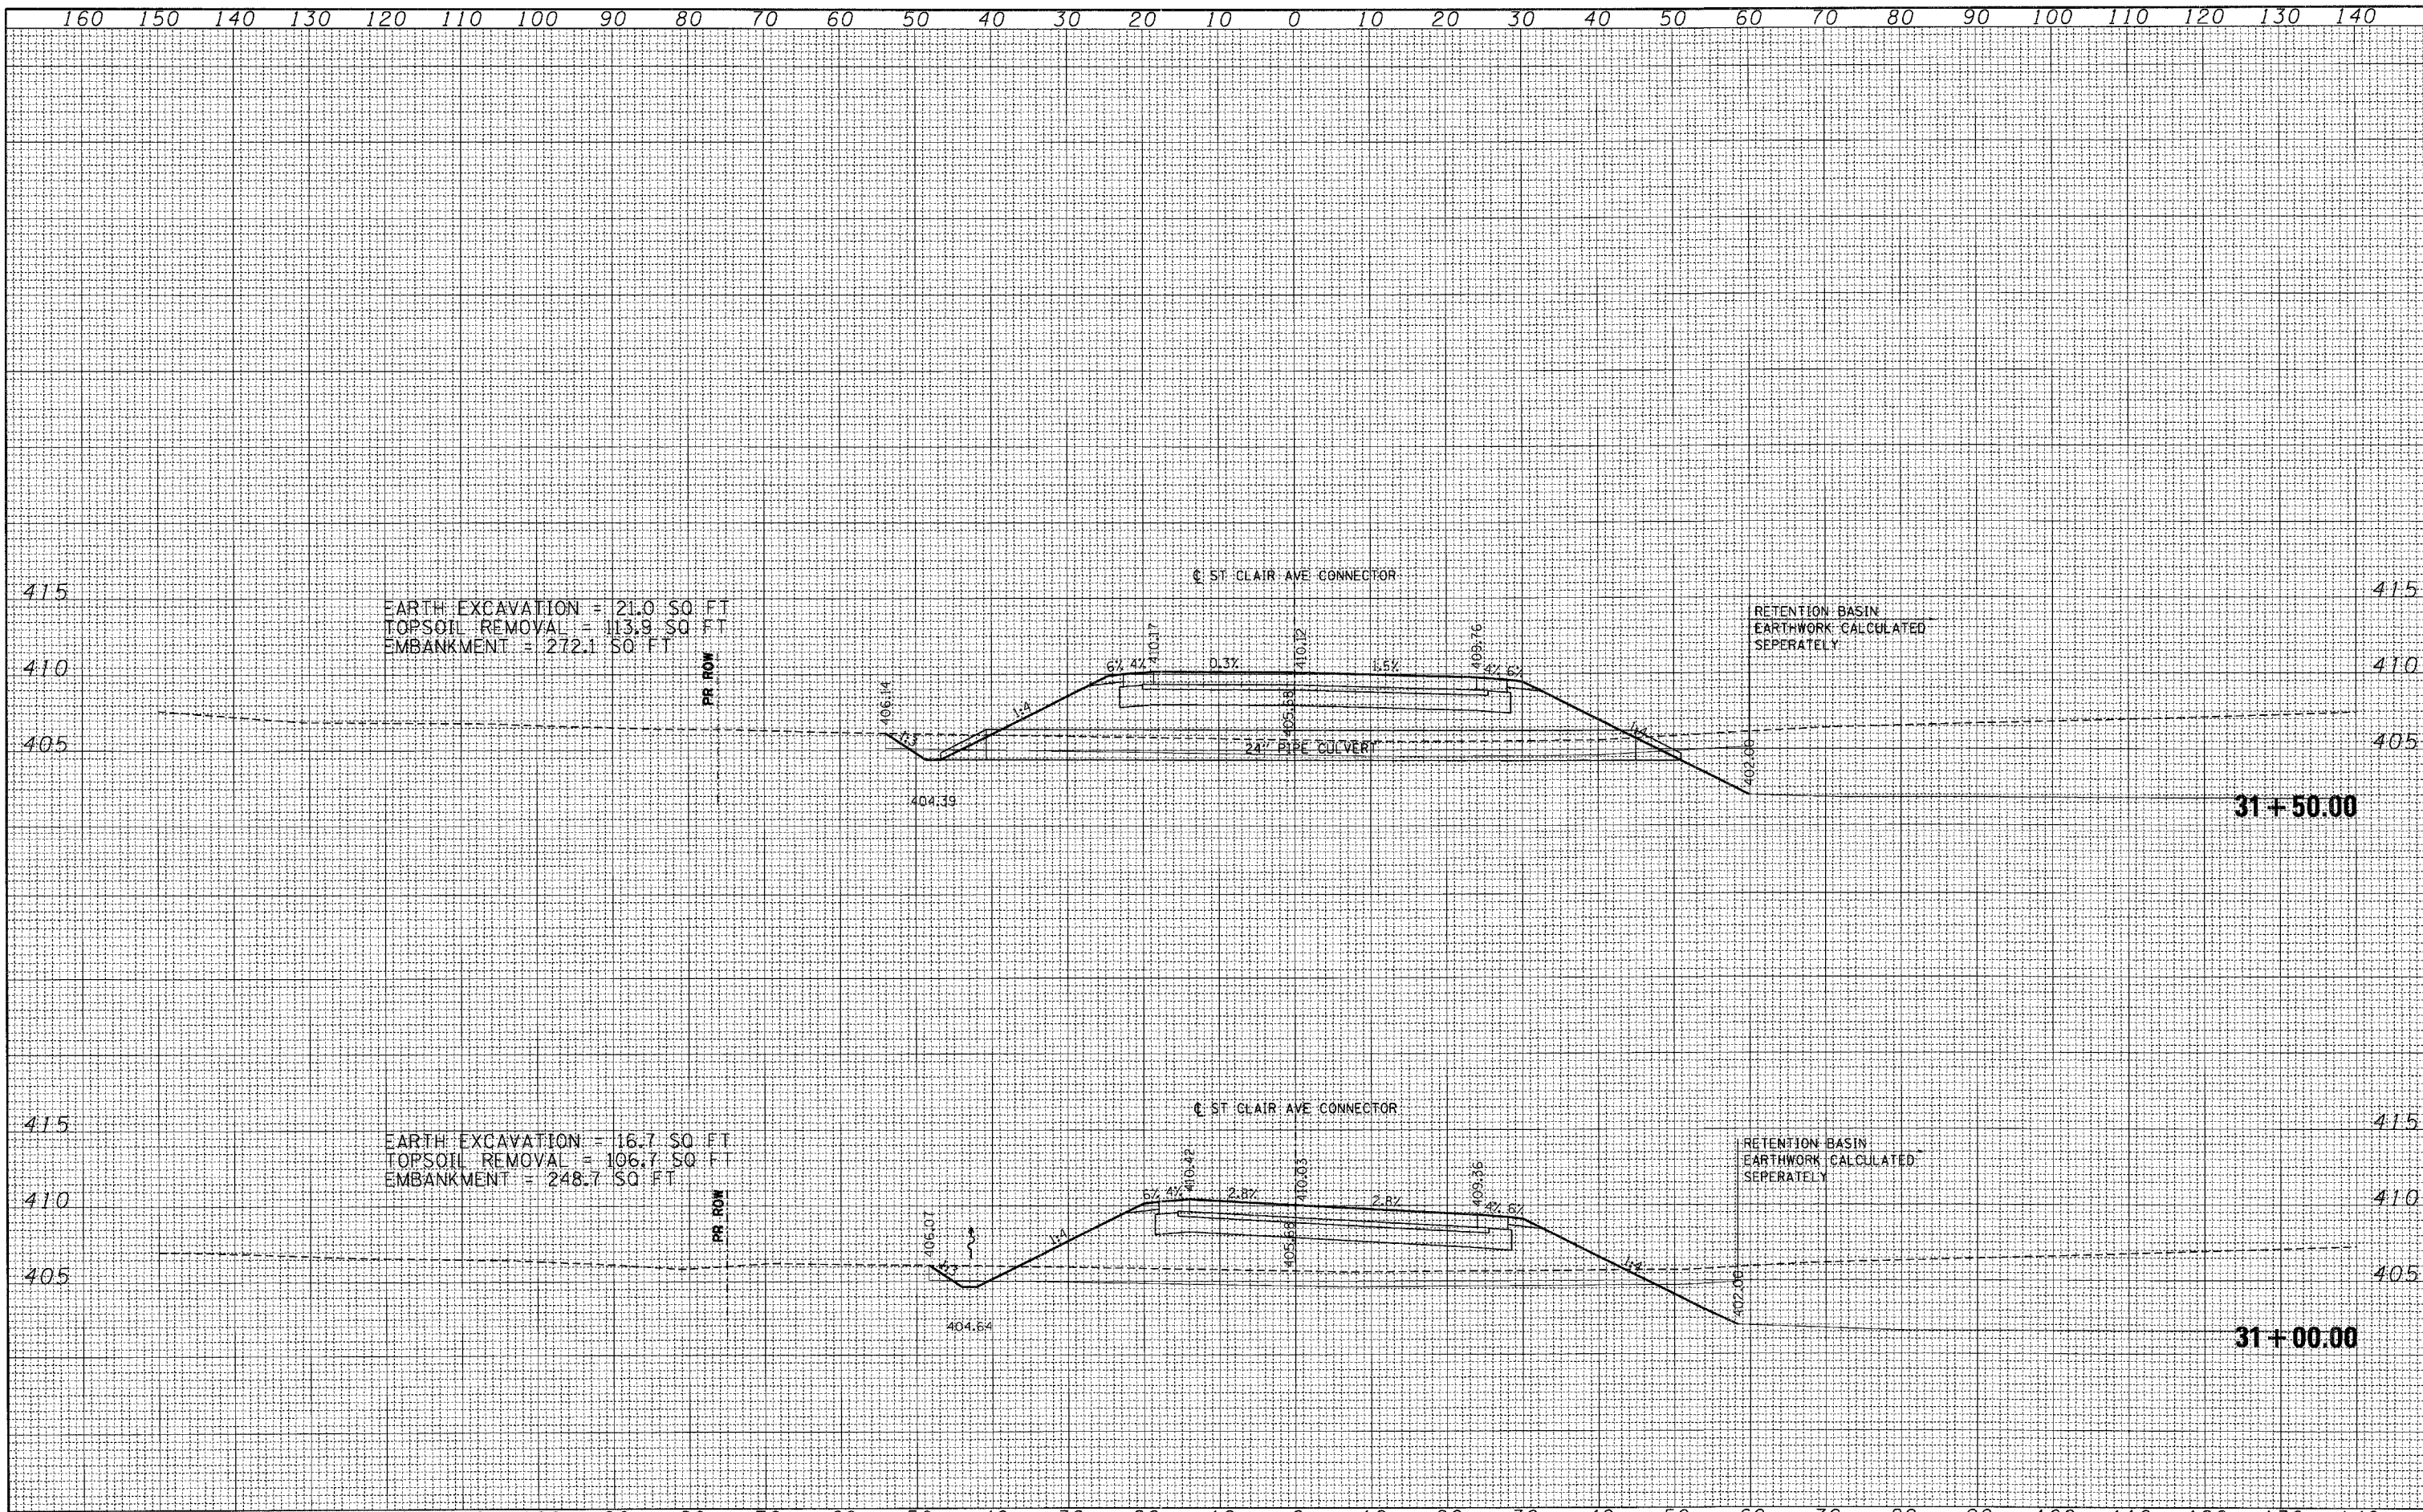

EARTH EXCAVATION = 21.0 SQ FT
 TOPSOIL REMOVAL = 113.9 SQ FT
 EMBANKMENT = 272.1 SQ FT

RETENTION BASIN
 EARTHWORK CALCULATED
 SEPERATELY

31+50.00

EARTH EXCAVATION = 16.7 SQ FT
 TOPSOIL REMOVAL = 106.7 SQ FT
 EMBANKMENT = 248.7 SQ FT

RETENTION BASIN
 EARTHWORK CALCULATED
 SEPERATELY

31+00.00

FILE NAME =	USER NAME = #USER#	DESIGNED - JB	REVISED -	STATE OF ILLINOIS DEPARTMENT OF TRANSPORTATION	CROSS SECTIONS ST. CLAIR AVE CONNECTOR			F.A. RTE.	SECTION	COUNTY	TOTAL SHEETS	SHEET NO.
#FILE#		DRAWN - AG	REVISED -		998	82-2-1K	ST. CLAIR	353	324			
	PLOT SCALE = #SCALE#	CHECKED - JB	REVISED -		SCALE: SHEET NO. OF SHEETS STA. 31+00.00 TO STA. 31+50.00			CONTRACT NO. 76E06				
	PLOT DATE = #DATE#	DATE - 10/21/11	REVISED -		ILLINOIS FED. AID PROJECT							