


FINAL SURVEY	SURVEYED	BY	DATE
NOTE BOOK	PLOTTED		
NO.	TEMPLATE		
	AREAS		
	CHECKED		

ORIGINAL SURVEY	SURVEYED	BY	DATE
NOTE BOOK	PLOTTED		
NO.	TEMPLATE		
	AREAS		
	CHECKED		

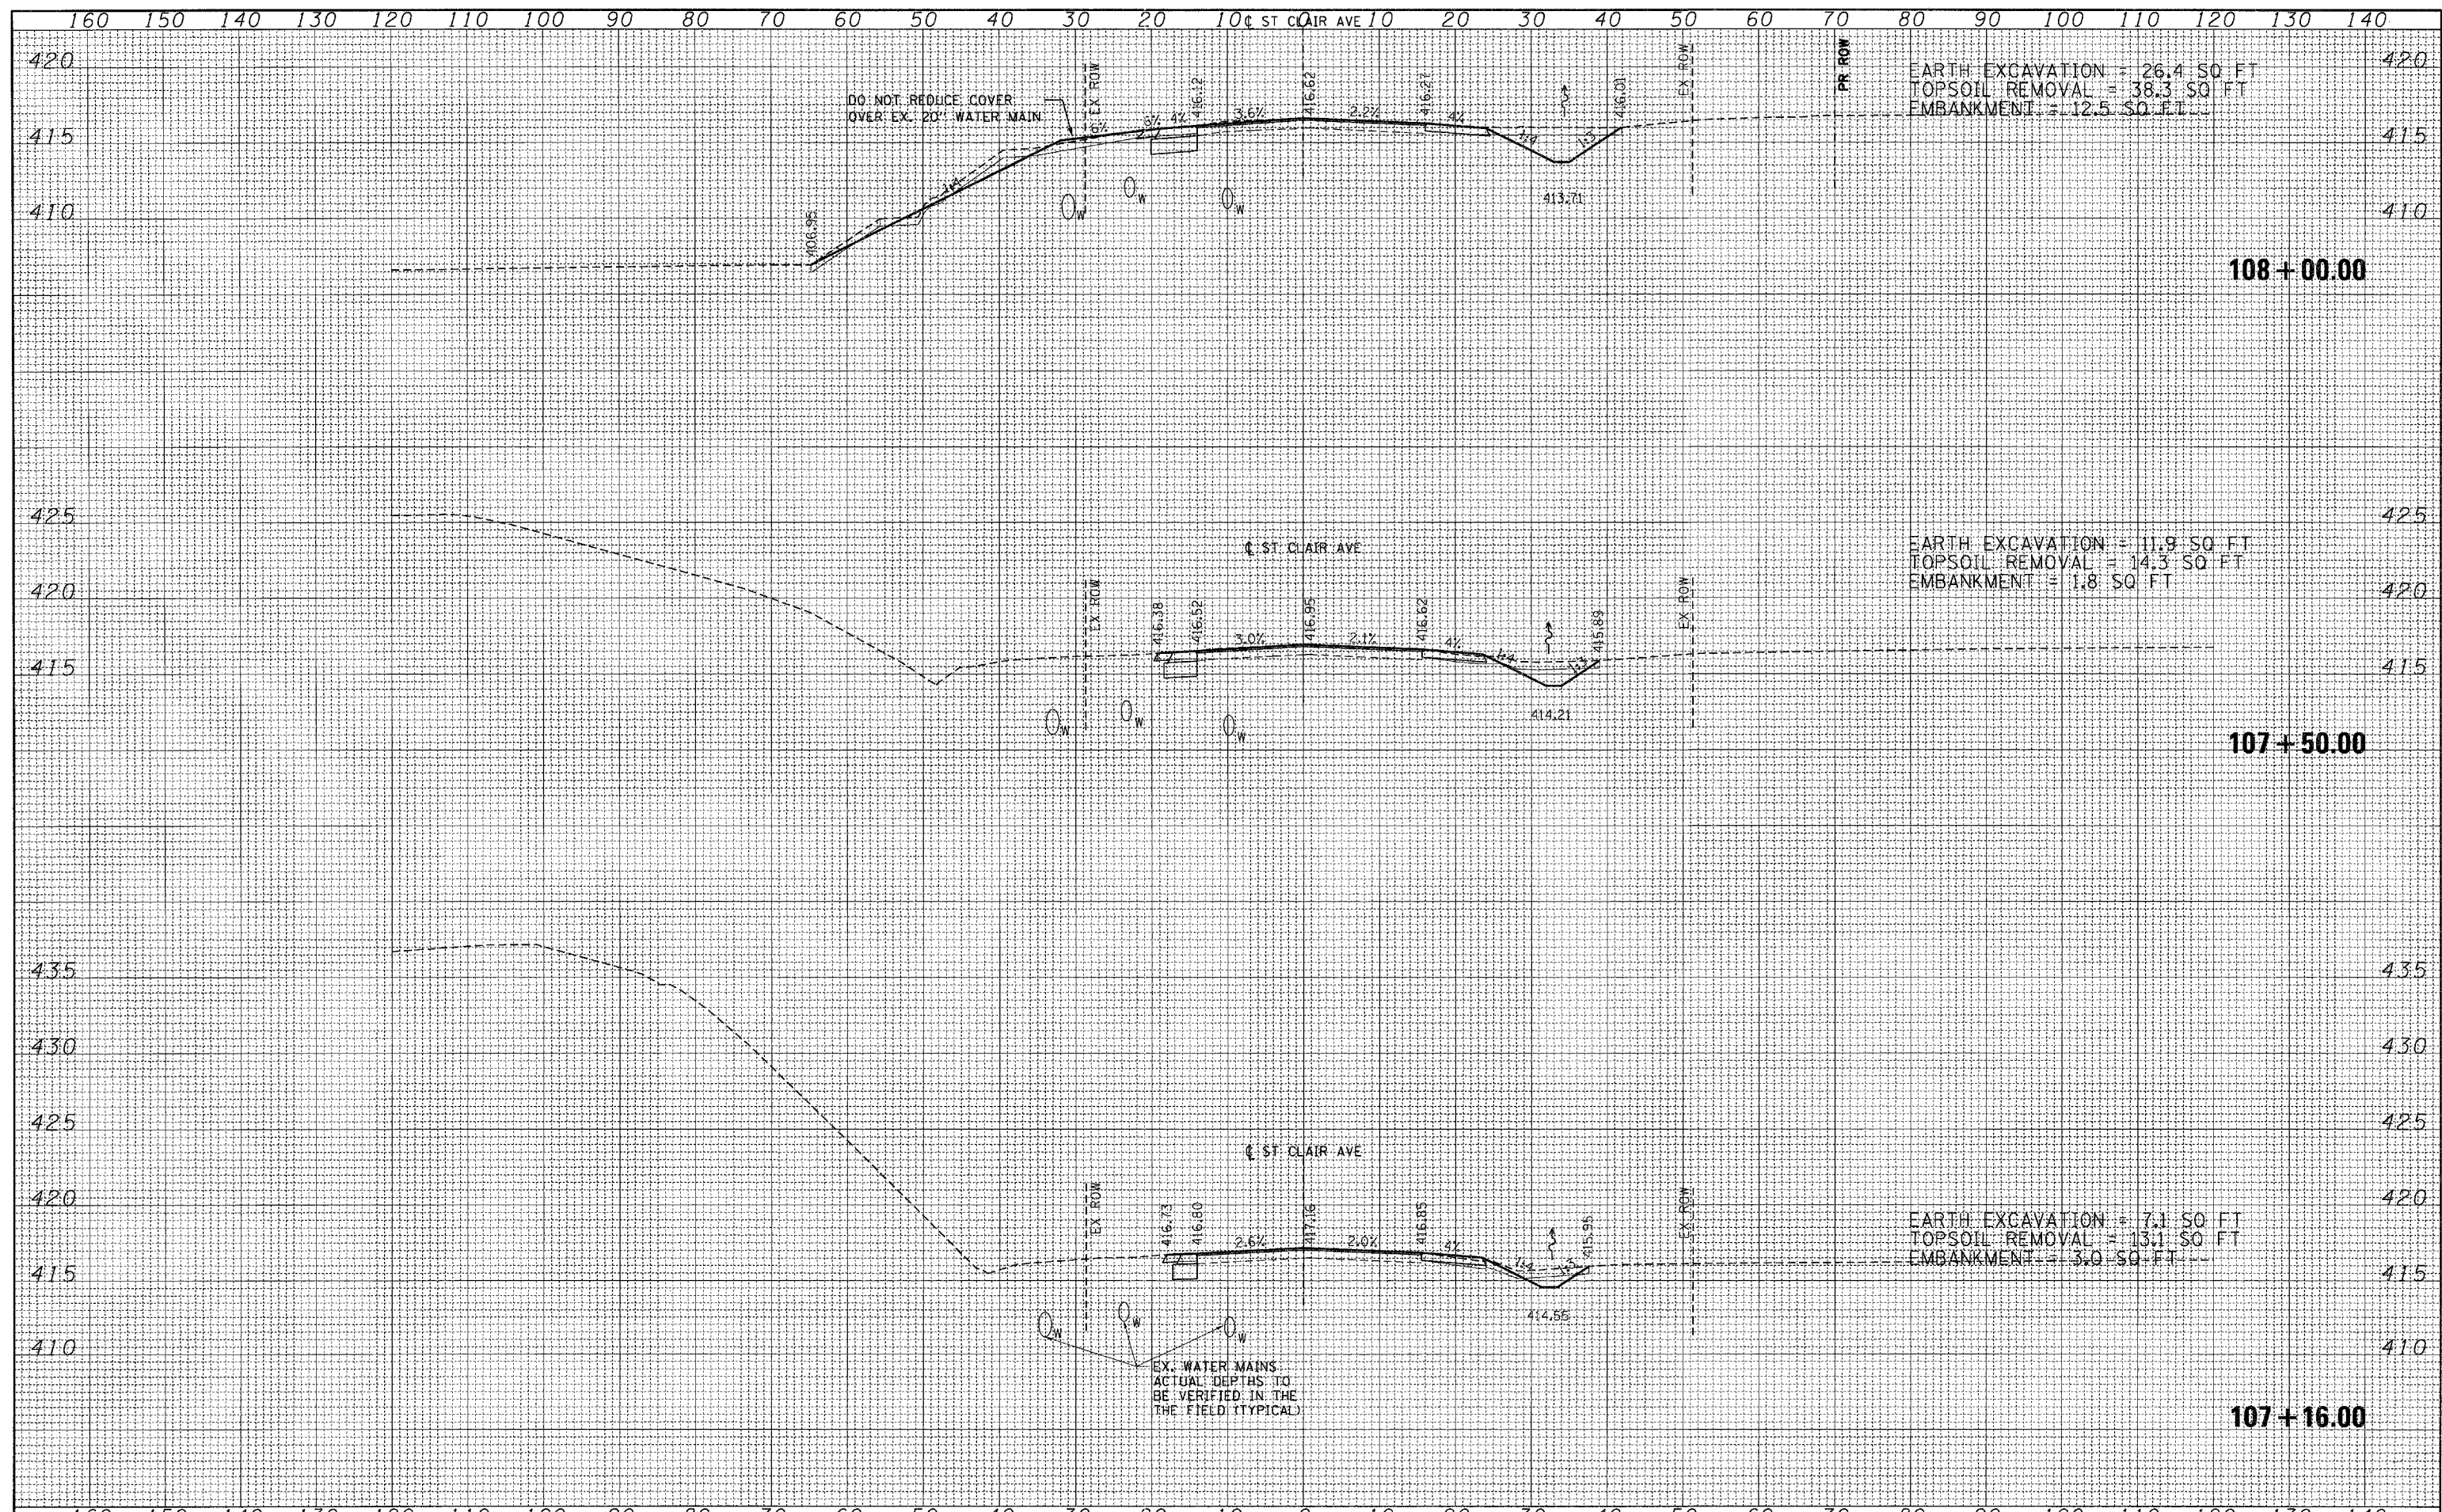

FILE NAME =	USER NAME = #USER#	DESIGNED - JB	REVISED -	<b>STATE OF ILLINOIS</b> <b>DEPARTMENT OF TRANSPORTATION</b>	<b>CROSS SECTIONS</b> <b>ST. CLAIR AVE</b>		F.A. RTE. 998	SECTION 82-2-1K	COUNTY ST CLAIR	TOTAL SHEETS 353	SHEET NO. 326
*FILE#*		DRAWN - AG	REVISED -		SCALE:	SHEET NO. OF SHEETS	STA. 107+16.00 TO STA. 108+00.00	CONTRACT NO. 76E06		ILLINOIS FED. AID PROJECT	
		CHECKED - JB	REVISED -								
		DATE - 10/21/11	REVISED -								