


DATE	
BY	
SURVEYED	
PLOTTED	
TEMPLATE	
NOTE BOOK	
AREAS CHECKED	
NO.	

DATE	
BY	
SURVEYED	
PLOTTED	
TEMPLATE	
NOTE BOOK	
AREAS CHECKED	
NO.	

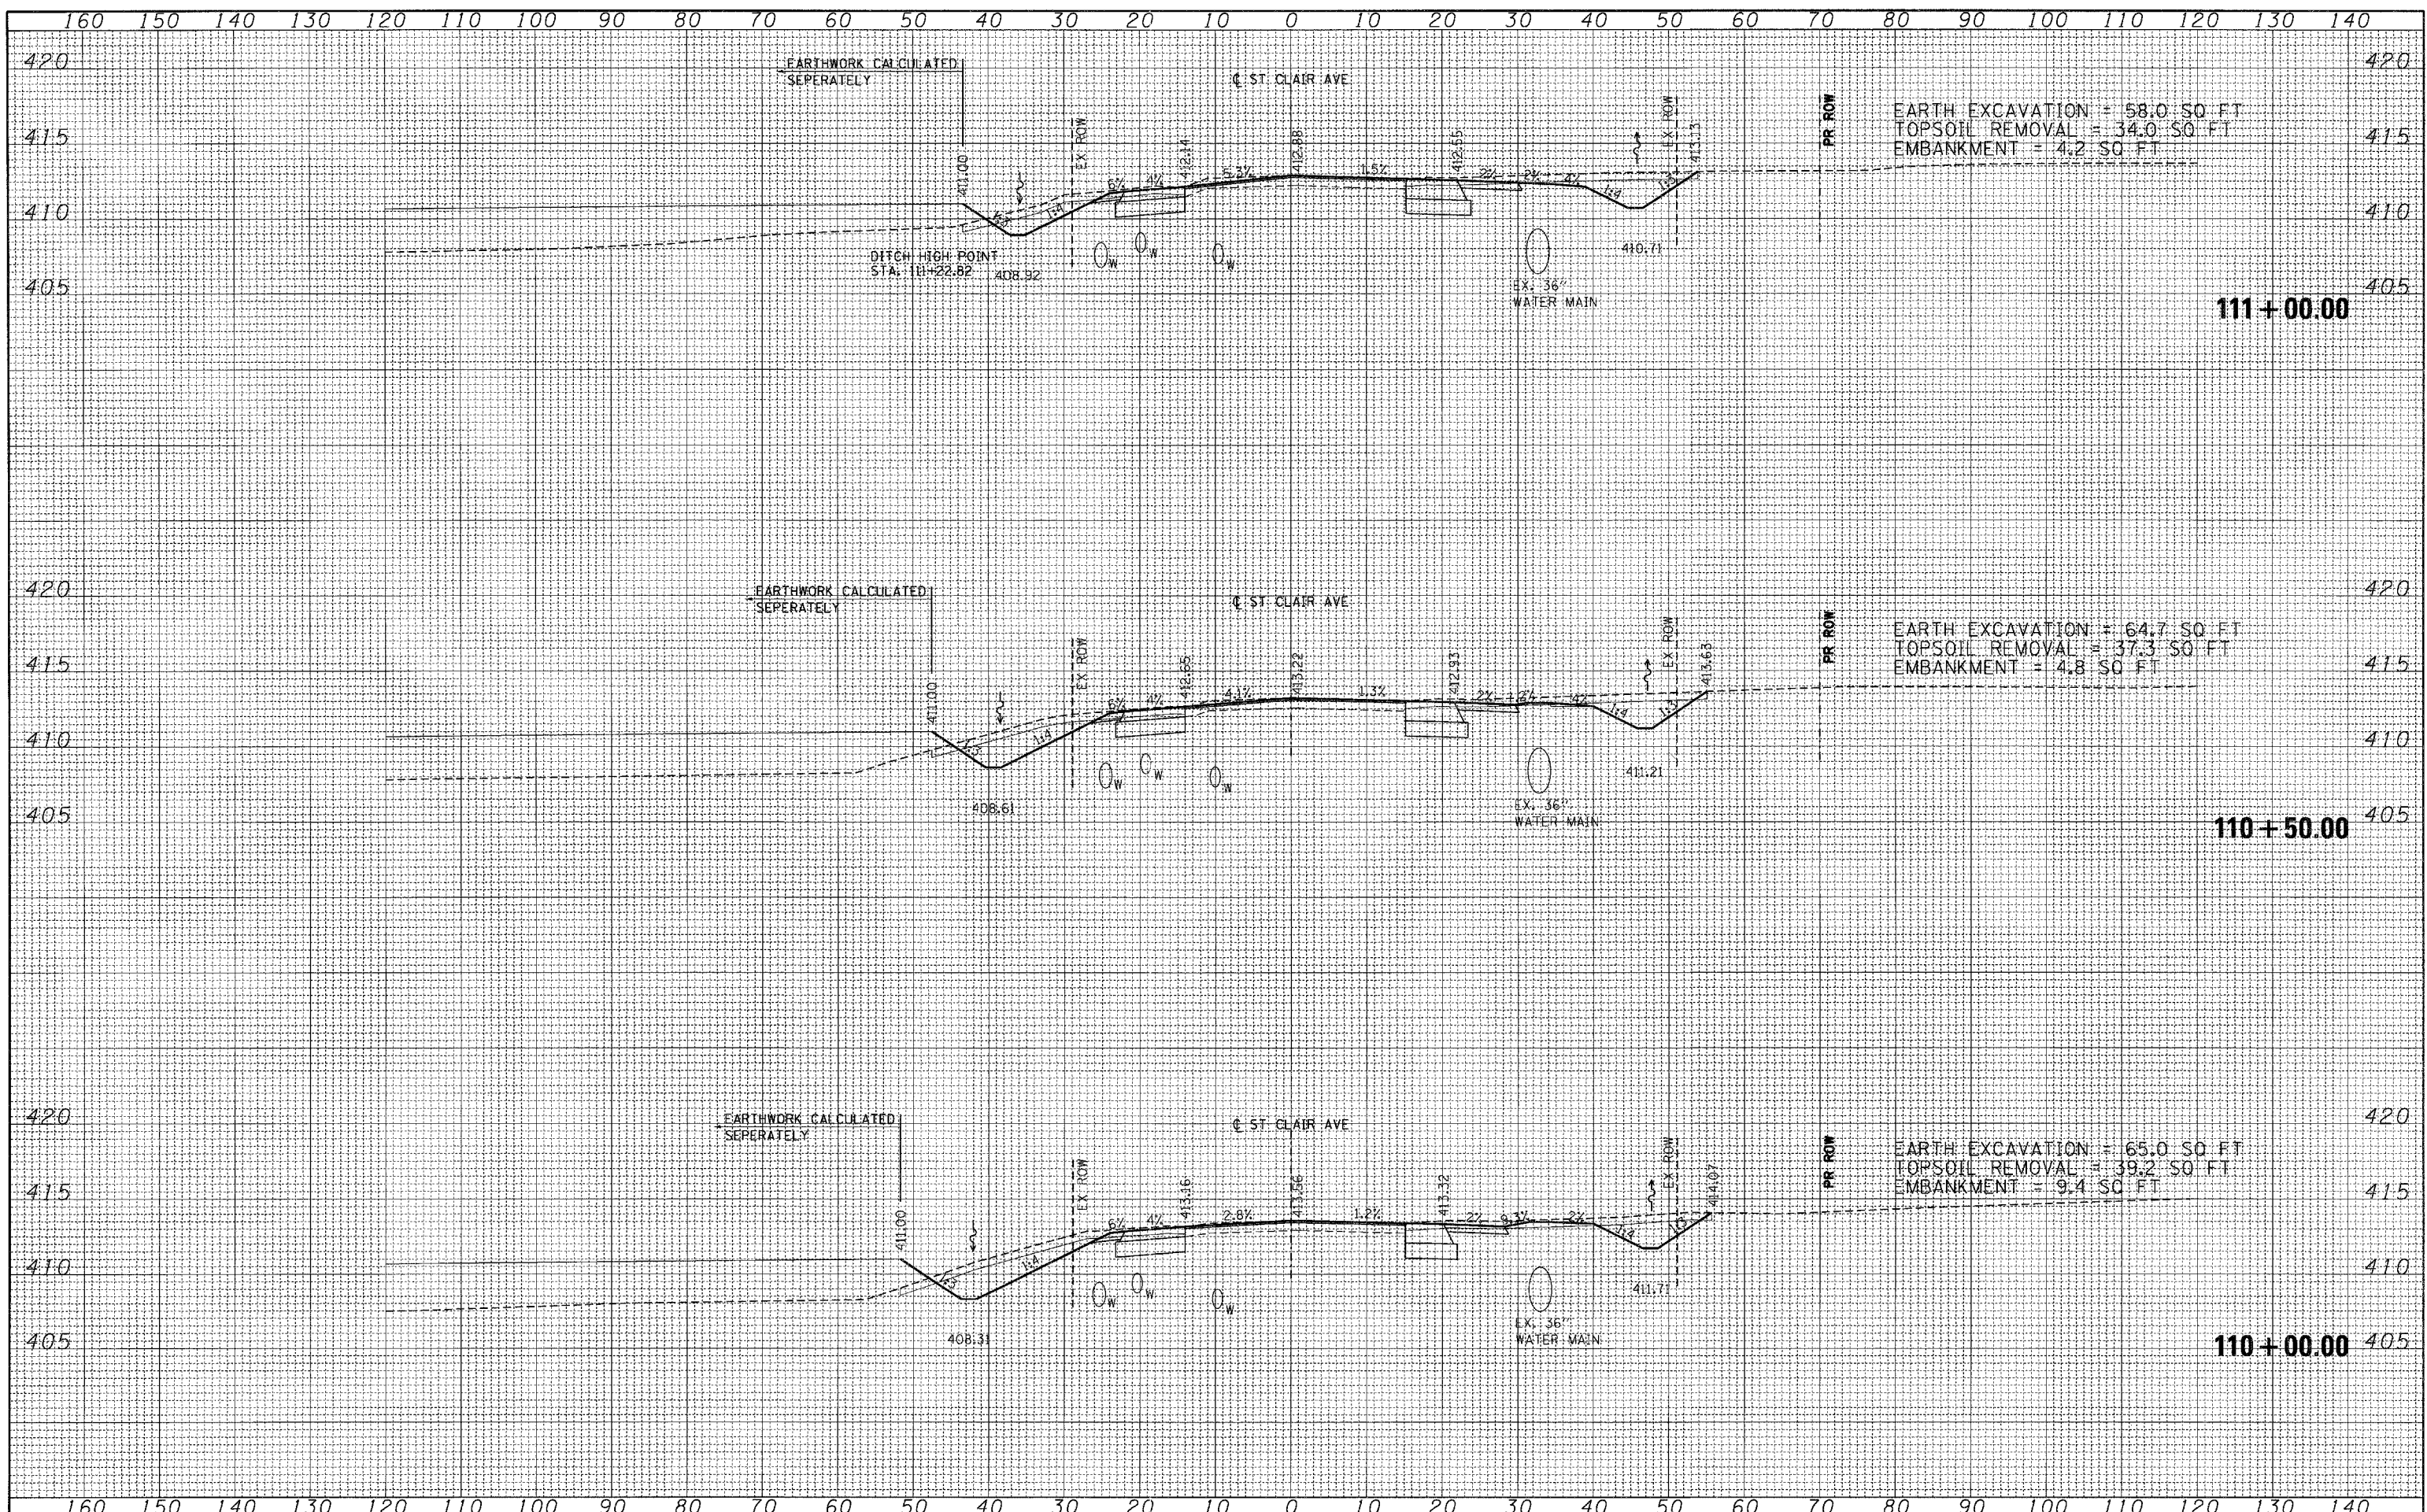

FILE NAME =	USER NAME = #USER#	DESIGNED - JB	REVISED -	STATE OF ILLINOIS DEPARTMENT OF TRANSPORTATION	CROSS SECTIONS ST. CLAIR AVE	F.A. R.T.E.	SECTION	COUNTY	TOTAL SHEETS	SHEET NO.	
#FILE#		DRAWN - AG	REVISED -			998	82-2-1K	ST. CLAIR	353	328	
PLOT SCALE = #SCALE#		CHECKED - JB	REVISED -			SCALE:		SHEET NO. OF SHEETS		STA. 110+00.00 TO STA. 111+00.00	
PLOT DATE = #DATE#		DATE - 10/21/11	REVISED -			ILLINOIS FED. AID PROJECT					