


DATE	
BY	
FINAL SURVEY	
PLOTTED	
NOTE BOOK	
NO.	

DATE	
BY	
ORIGINAL SURVEY	
PLOTTED	
NOTE BOOK	
NO.	

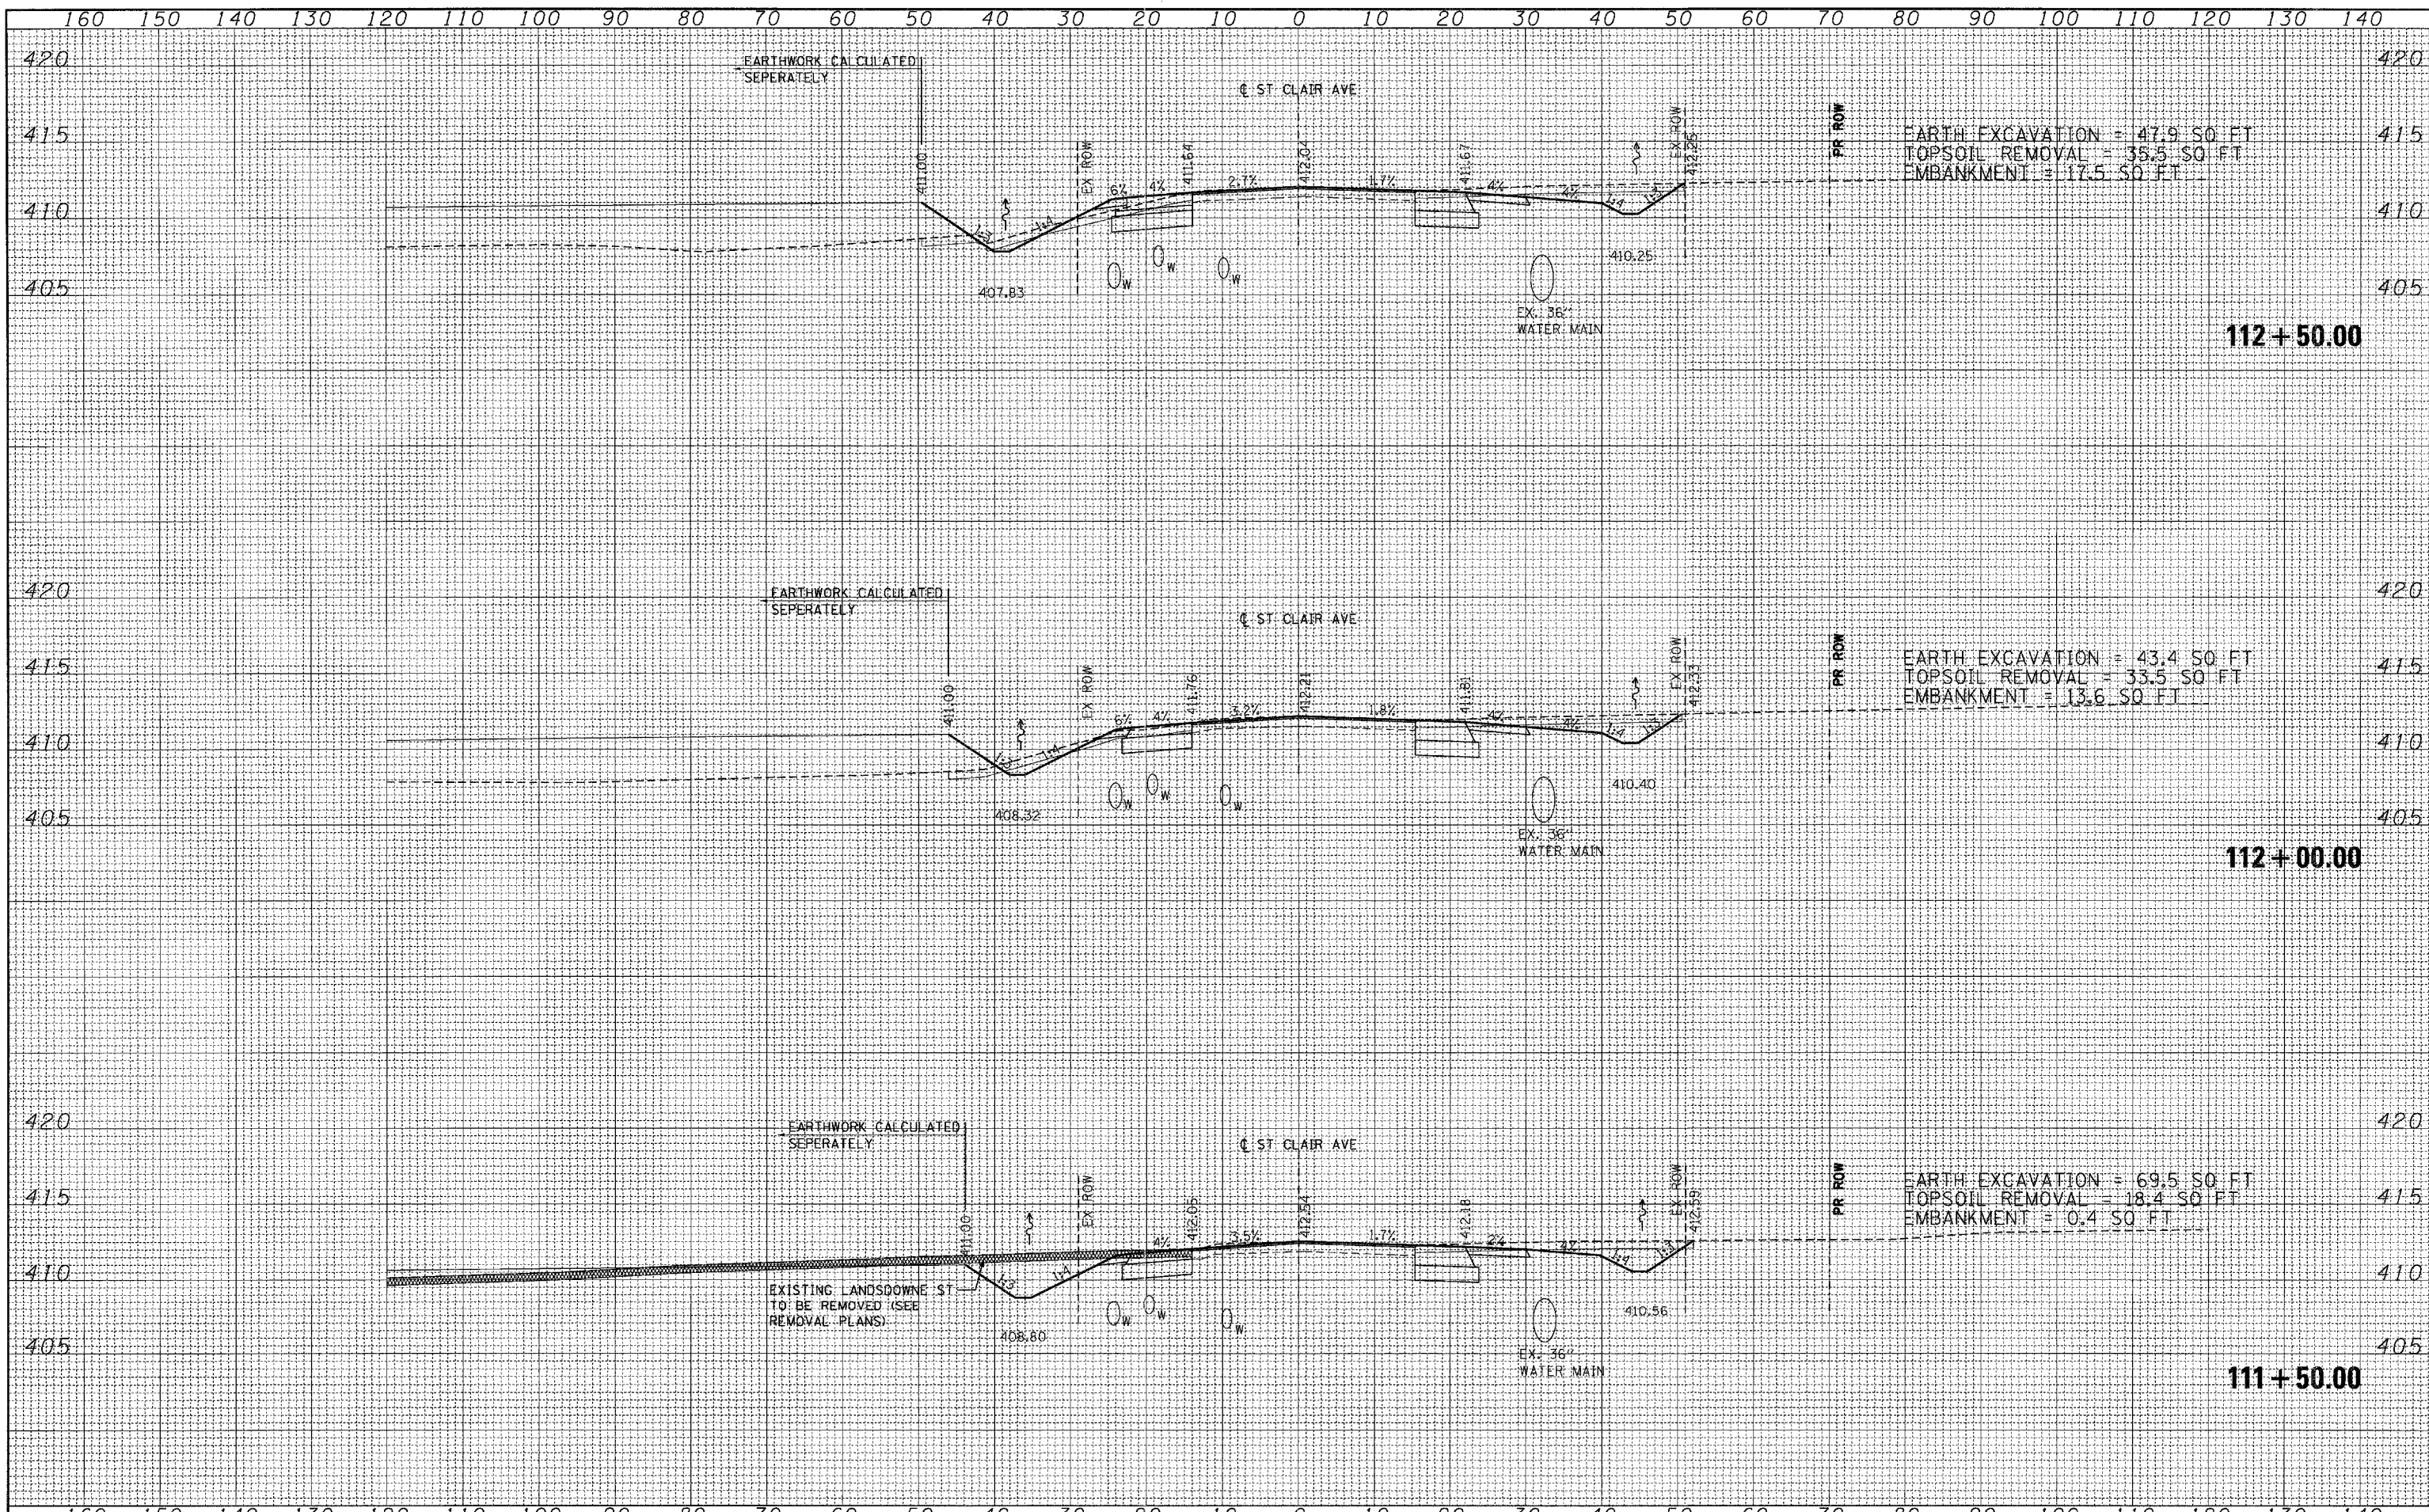

FILE NAME =	USER NAME = *USER*	DESIGNED - JB	REVISED -	STATE OF ILLINOIS DEPARTMENT OF TRANSPORTATION	CROSS SECTIONS ST. CLAIR AVE		F.A. RTE. 998	SECTION 82-2-1K	COUNTY ST CLAIR	TOTAL SHEETS 353	SHEET NO. 329
#FILE#		DRAWN - AG	REVISED -		SCALE:	SHEET NO. OF SHEETS	STA. 111+50.00 TO STA. 112+50.00			CONTRACT NO. 76E06	
		CHECKED - JB	REVISED -								
		DATE - 10/21/11	REVISED -								

ILLINOIS FED. AID PROJECT