


DATE	
BY	
SURVEYED	
PLOTTED	
TEMPLATE	
NOTE BOOK	
AREAS CHECKED	
NO.	

DATE	
BY	
SURVEYED	
PLOTTED	
TEMPLATE	
NOTE BOOK	
AREAS CHECKED	
NO.	

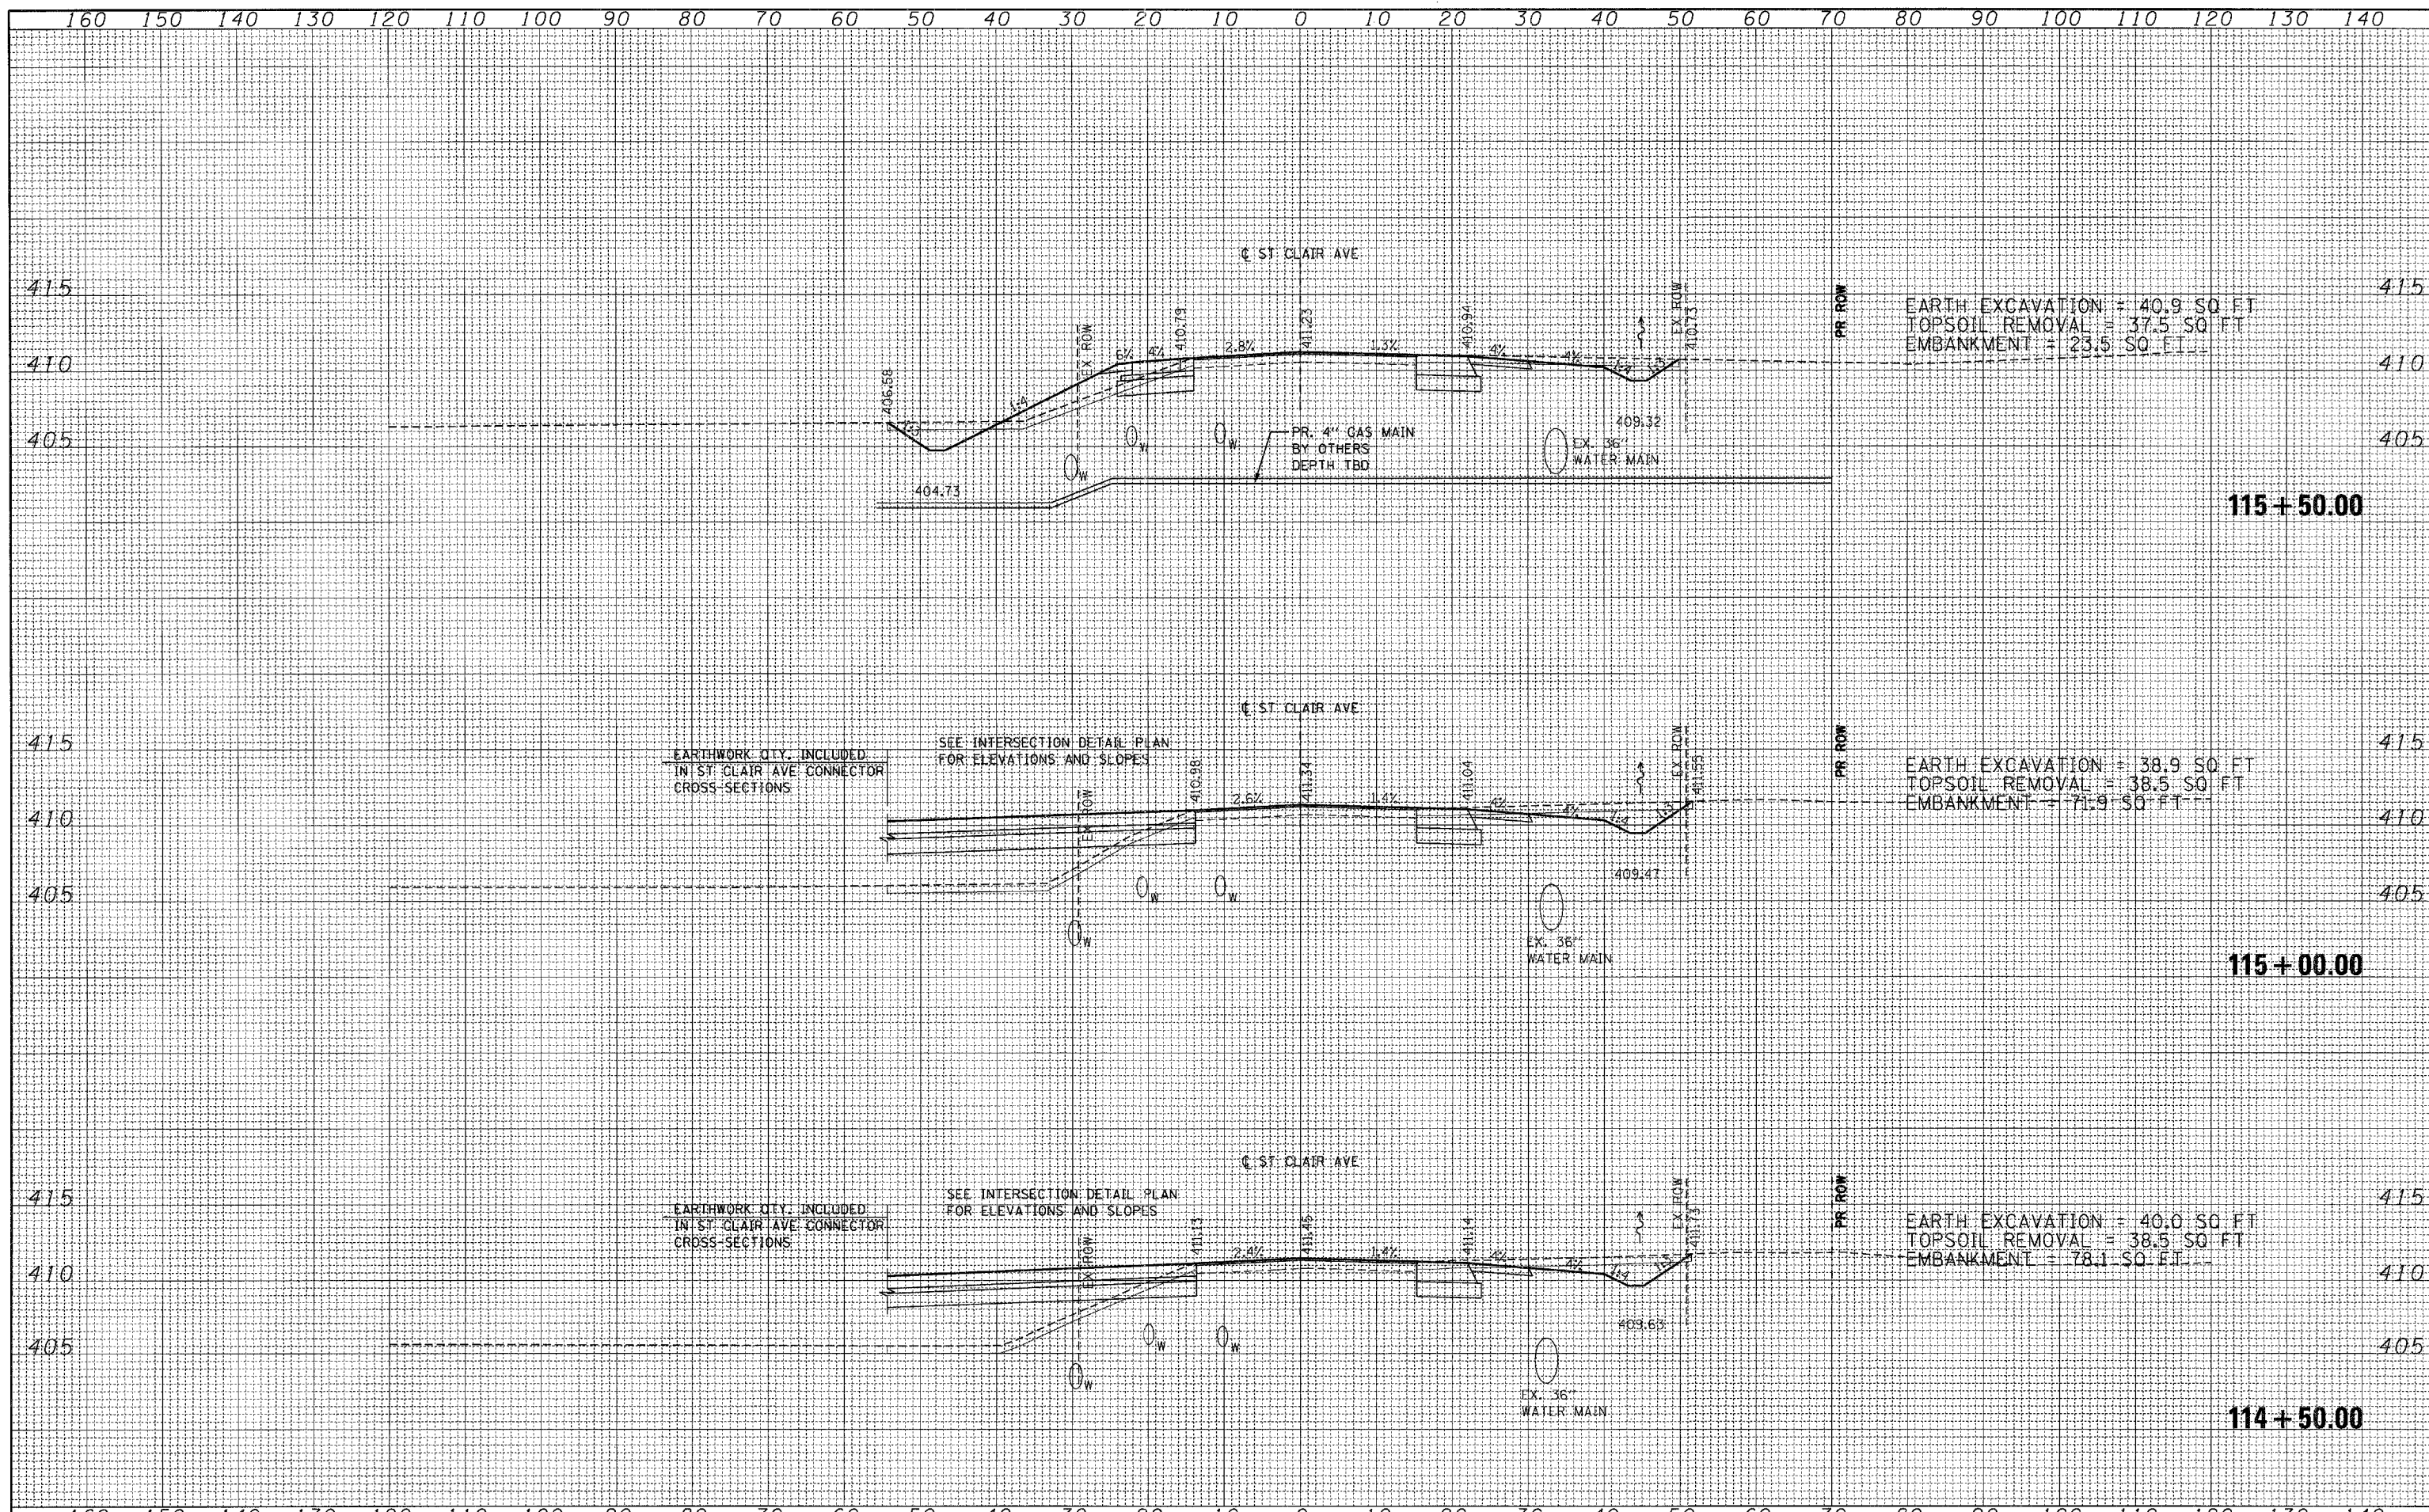

FILE NAME =	USER NAME = *USER*	DESIGNED - JB	REVISED -	STATE OF ILLINOIS DEPARTMENT OF TRANSPORTATION	CROSS SECTIONS		F.A. RTE.	SECTION	COUNTY	TOTAL SHEETS	SHEET NO.
FILE#		DRAWN - AG	REVISED -		ST. CLAIR AVE		998	82-2-1K	ST. CLAIR	353	331
PLOT SCALE = *SCALE*		CHECKED - JB	REVISED -		SCALE:	SHEET NO.	OF	SHEETS	STA. 114+50.00	TO STA. 115+50.00	CONTRACT NO. 76E06
PLOT DATE = *DATE*		DATE - 10/21/11	REVISED -		ILLINOIS FED. AID PROJECT						