


DATE	
BY	
FINAL SURVEY	
NO. _____	
NO. _____	
NO. _____	
NO. _____	
NO. _____	
NO. _____	

DATE	
BY	
ORIGINAL SURVEY	
NO. _____	
NO. _____	
NO. _____	
NO. _____	
NO. _____	
NO. _____	

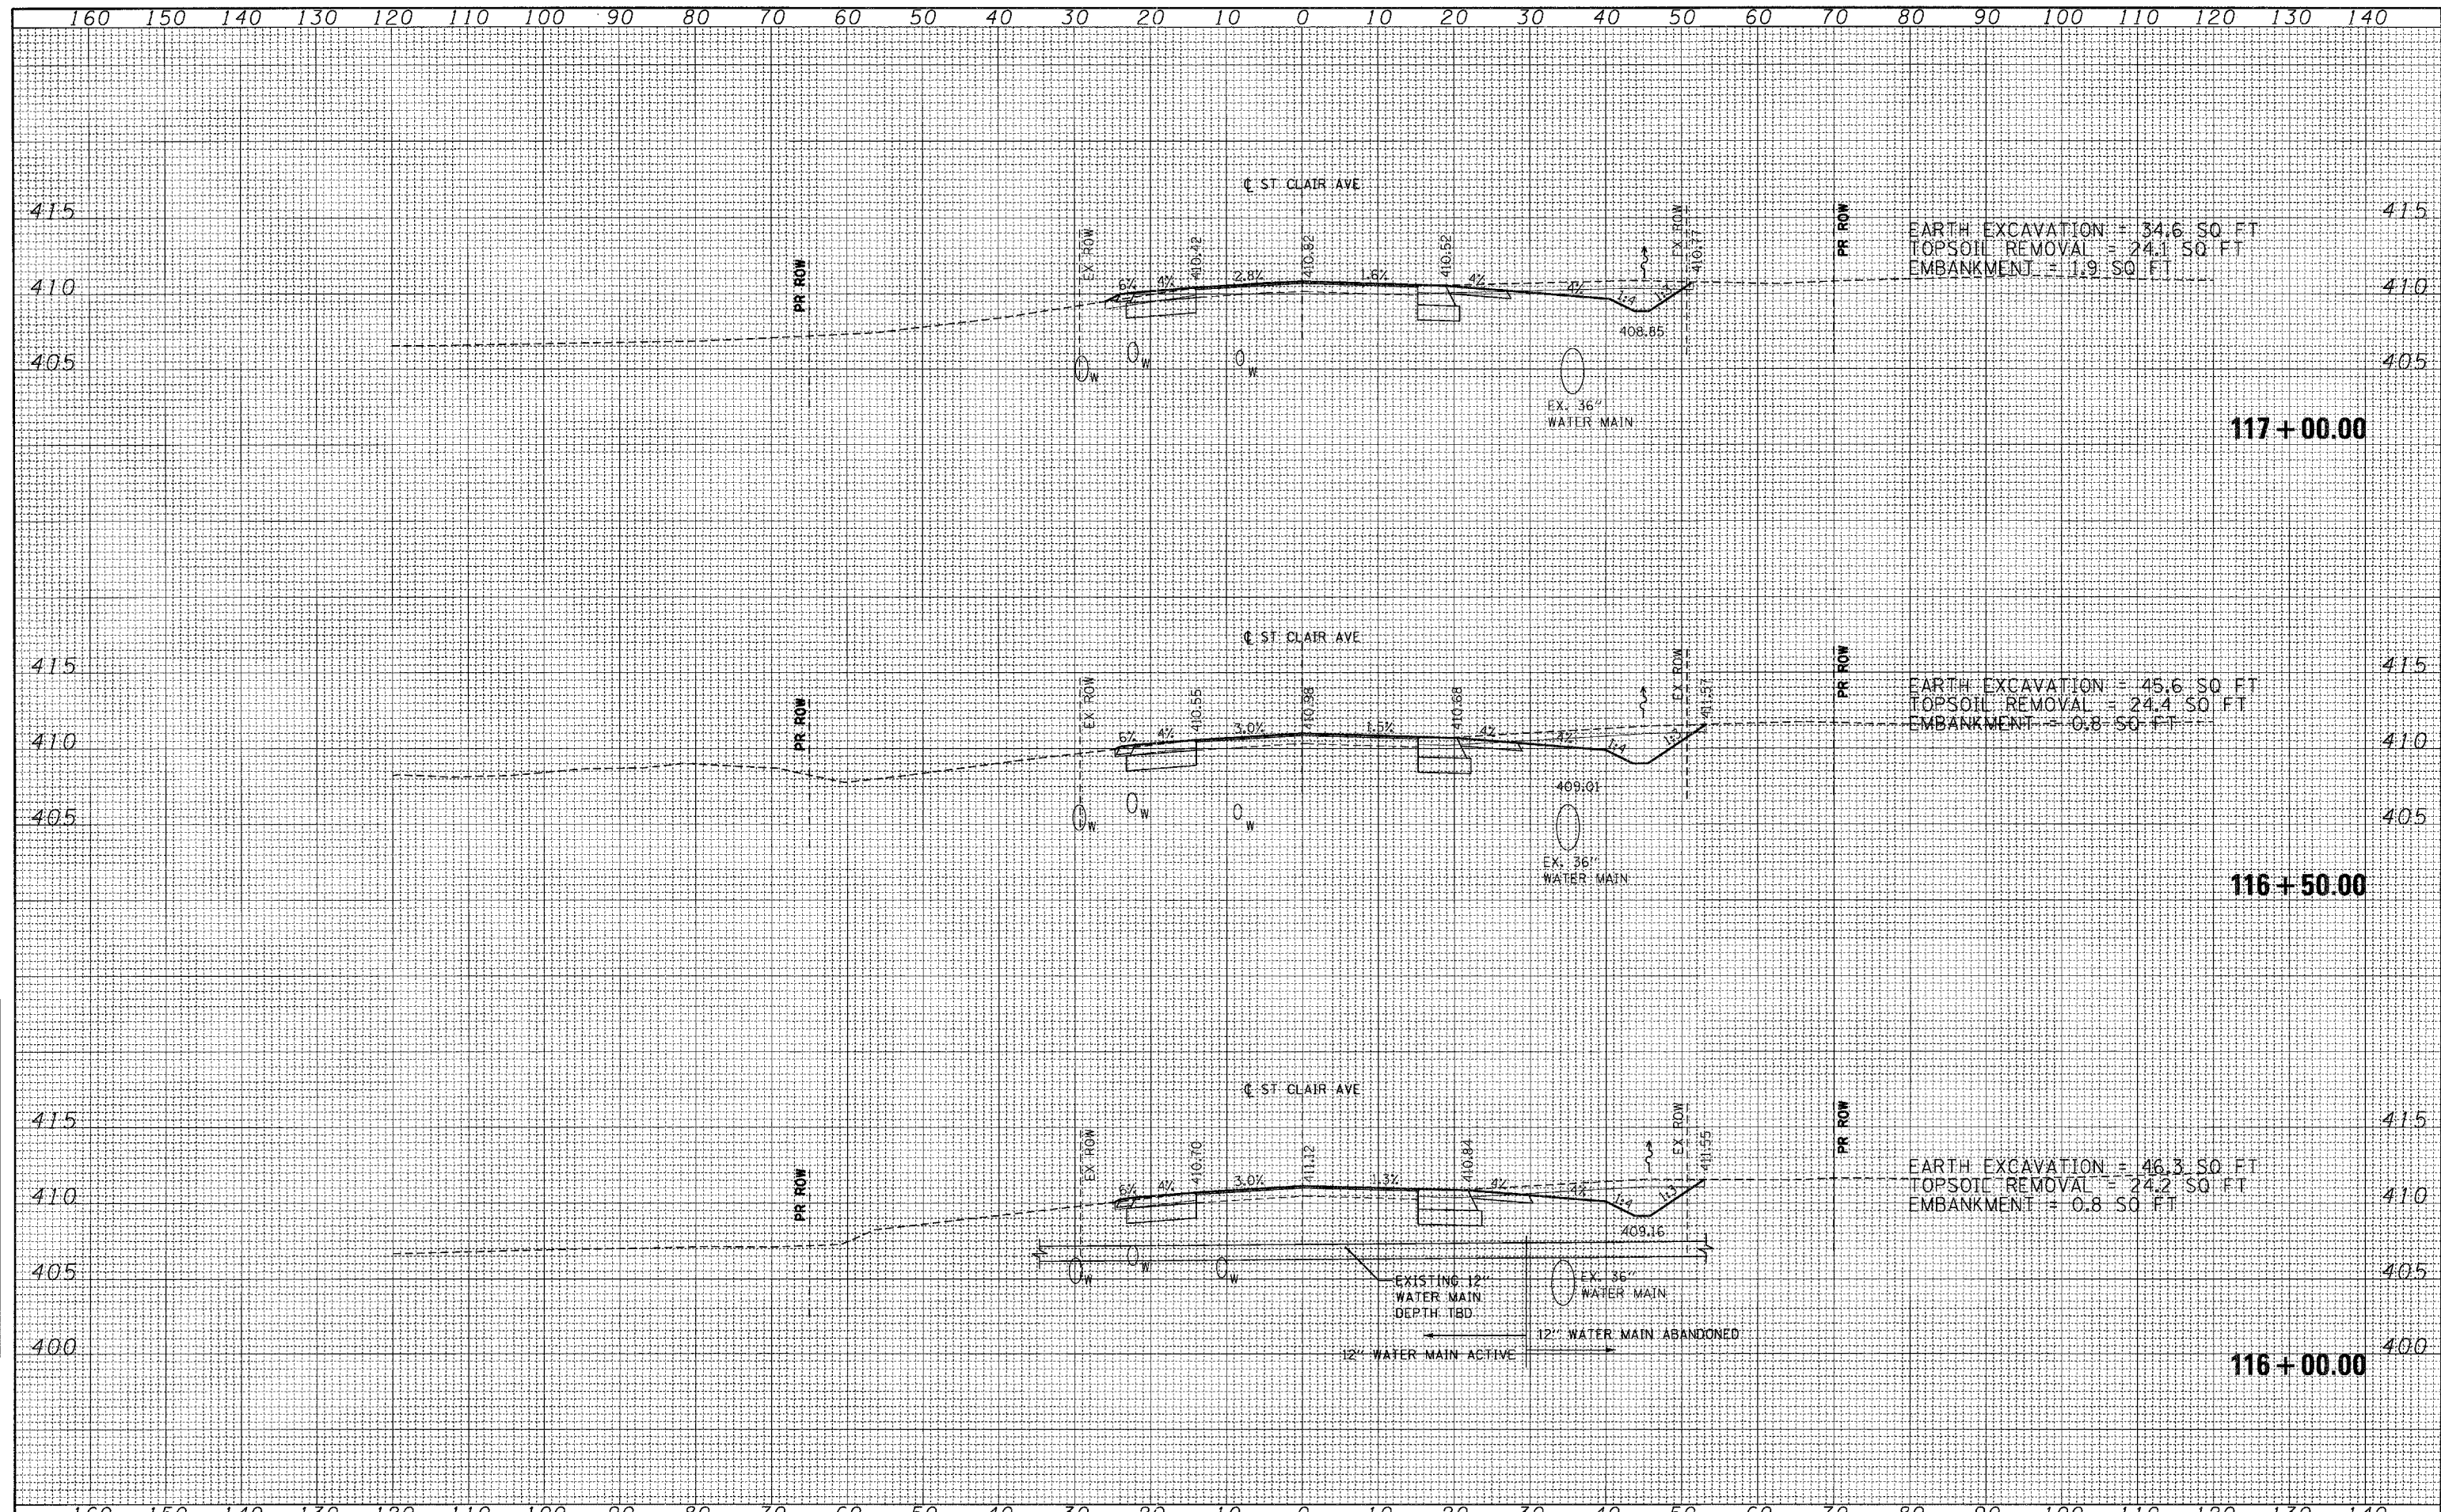

FILE NAME =	USER NAME = #USER#	DESIGNED - JB	REVISED -	STATE OF ILLINOIS DEPARTMENT OF TRANSPORTATION	CROSS SECTIONS ST. CLAIR AVE	F.A. RTE.	SECTION	COUNTY	TOTAL SHEETS	SHEET NO.	
#FILE#		DRAWN - AG	REVISED -			998	82-2-1K	ST CLAIR	353	332	
PLOT SCALE = #SCALE#		CHECKED - JB	REVISED -			CONTRACT NO. 76E06					
PLOT DATE = #DATE#		DATE - 10/21/11	REVISED -			ILLINOIS FED. AID PROJECT					
SCALE:					SHEET NO. OF SHEETS	STA. 116+00.00 TO STA. 117+00.00					