


BY _____ DATE _____
 SURVEYED _____
 PLOTTED _____
 TEMPLATE _____
 NOTE BOOK _____
 AREAS CHECKED _____

BY _____ DATE _____
 SURVEYED _____
 PLOTTED _____
 TEMPLATE _____
 NOTE BOOK _____
 AREAS CHECKED _____

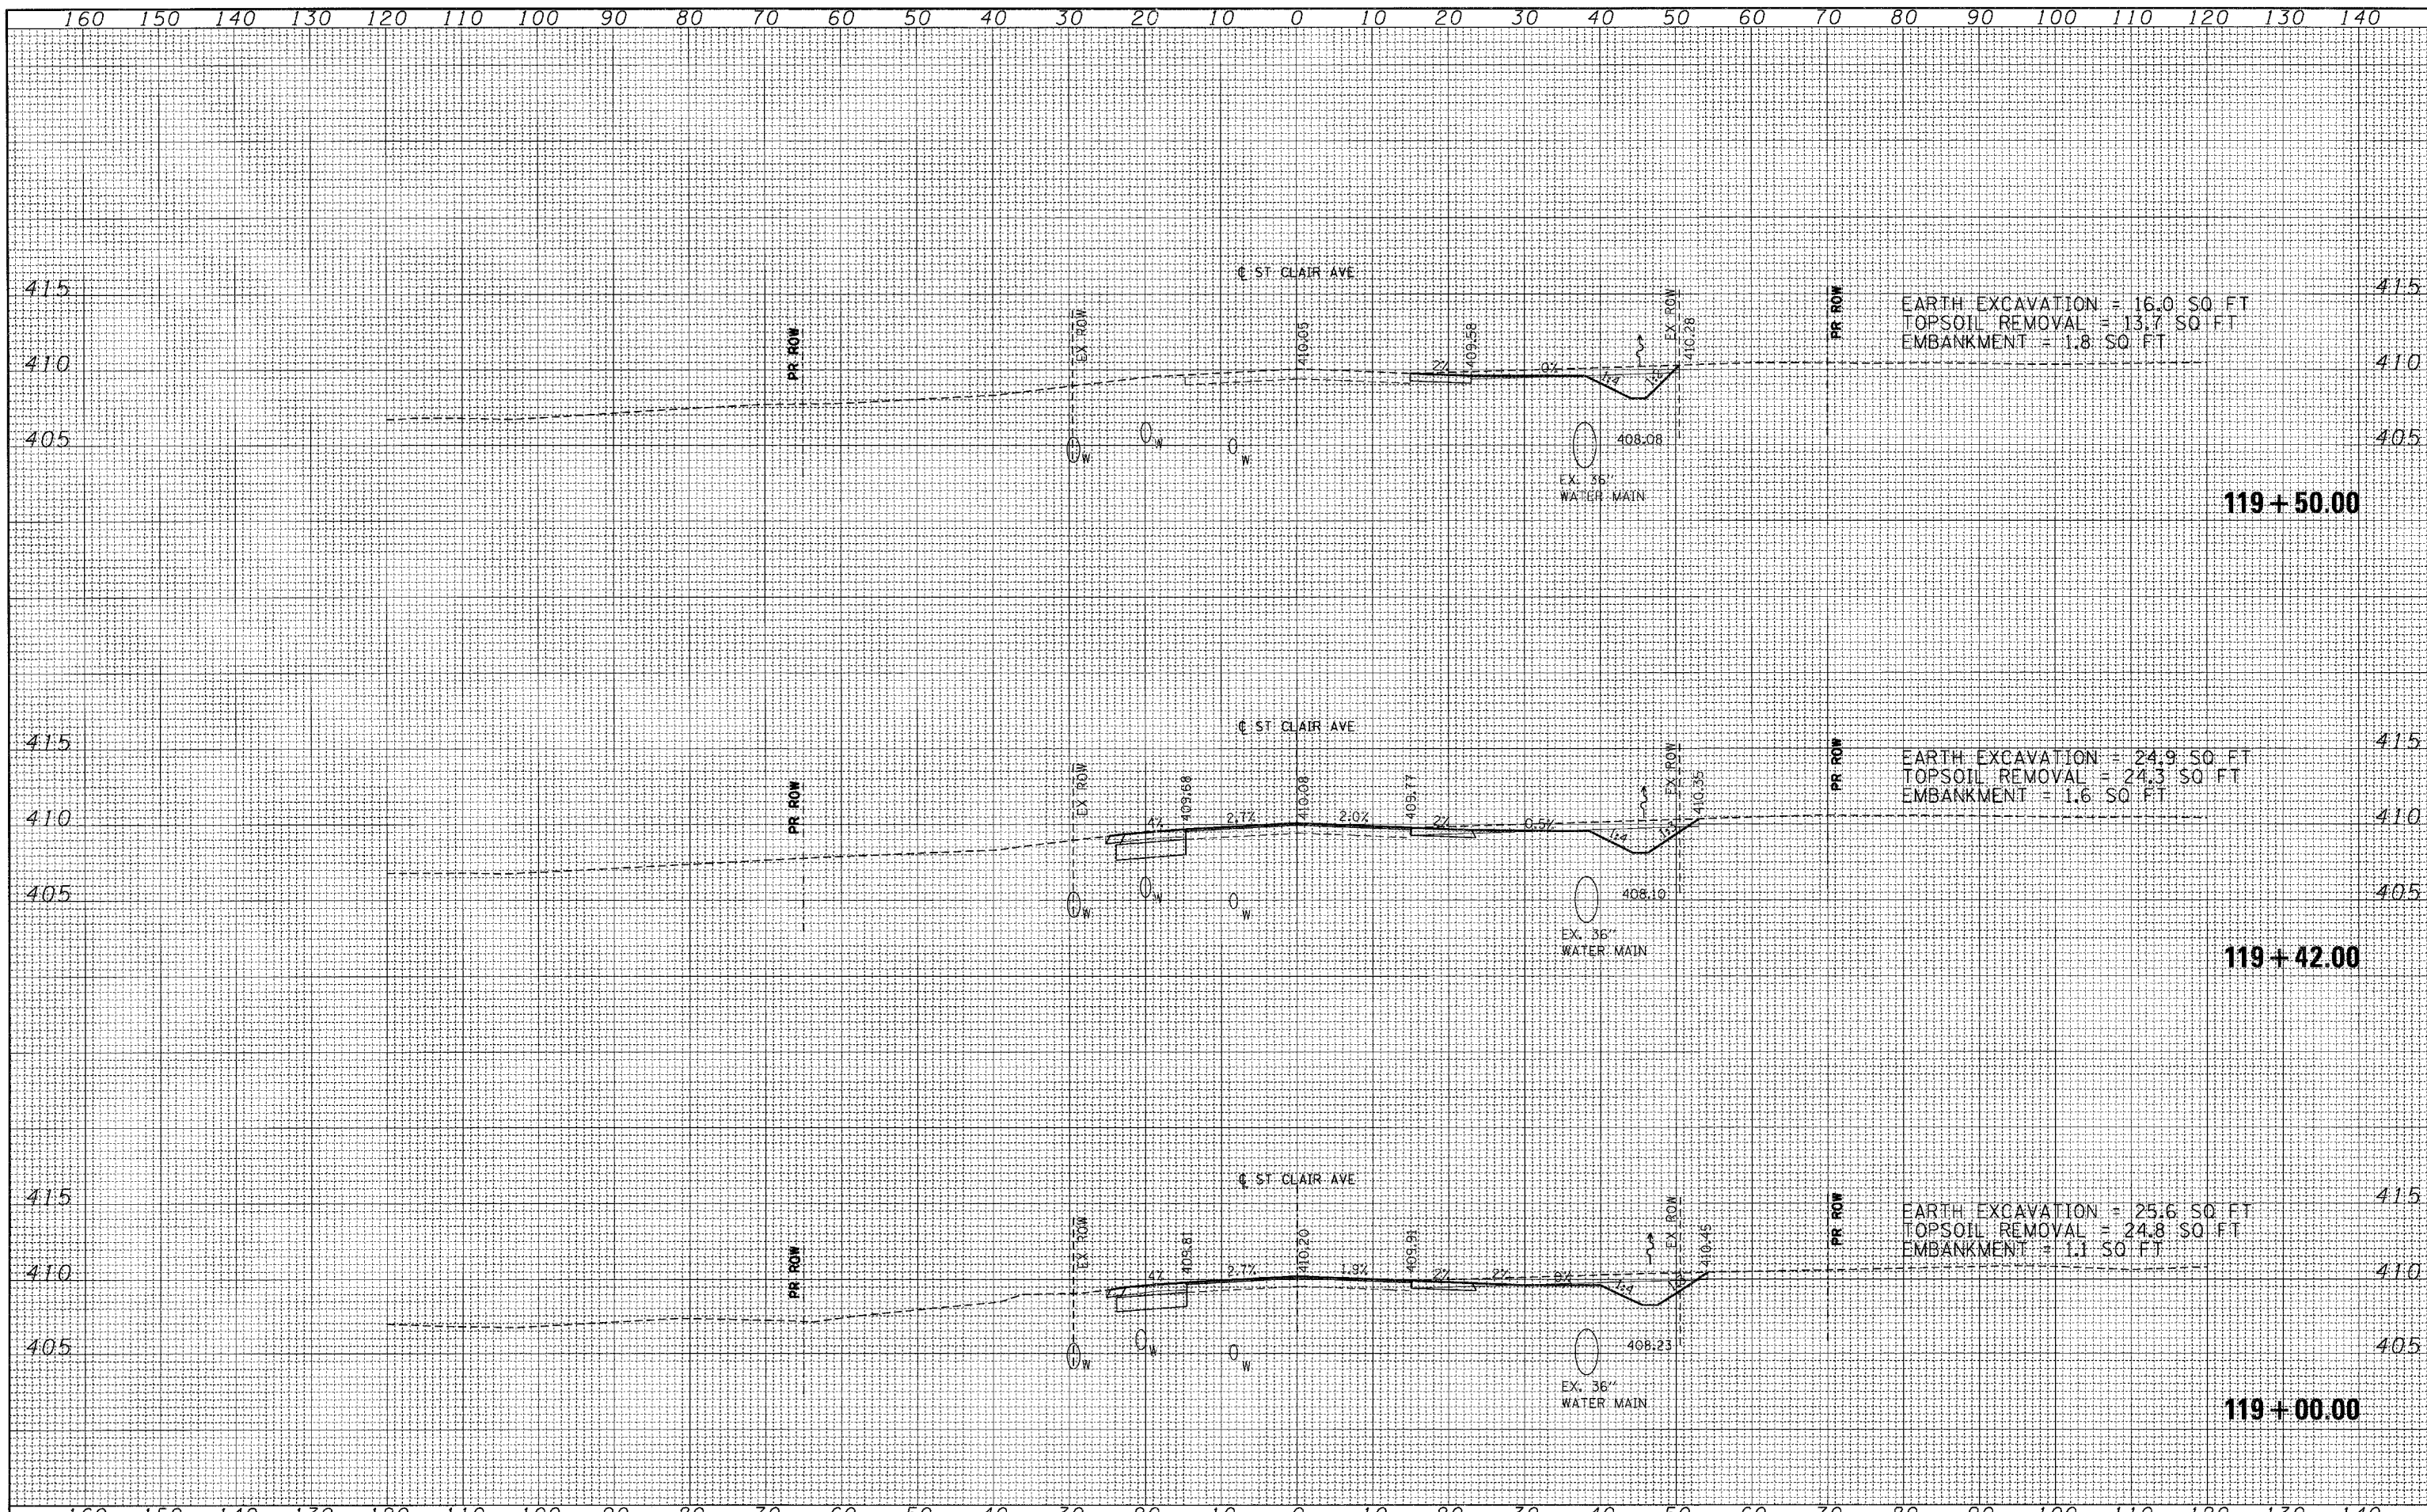

FILE NAME =	USER NAME = #USER#	DESIGNED - JB	REVISED -	STATE OF ILLINOIS DEPARTMENT OF TRANSPORTATION	CROSS SECTIONS ST. CLAIR AVE	F.A. RTE.	SECTION	COUNTY	TOTAL SHEETS	SHEET NO.	
#FILE#		DRAWN - AG	REVISED -			998	82-2-1K	ST CLAIR	353	334	
PLOT SCALE = #SCALE#		CHECKED - JB	REVISED -			CONTRACT NO. 76E06					
PLOT DATE = #DATE#		DATE - 10/21/11	REVISED -			ILLINOIS FED. AID PROJECT					
SCALE:					SHEET NO.	OF	SHEETS	STA. 119+00.00	TO STA. 119+50.00		