


FINAL SURVEY	DATE
SURVEY	BY
PLOTTED	
TEMPLATE	
NOTE BOOK	
AREAS CHECKED	
NO.	

ORIGINAL SURVEY	DATE
SURVEY	BY
PLOTTED	
TEMPLATE	
NOTE BOOK	
AREAS CHECKED	
NO.	

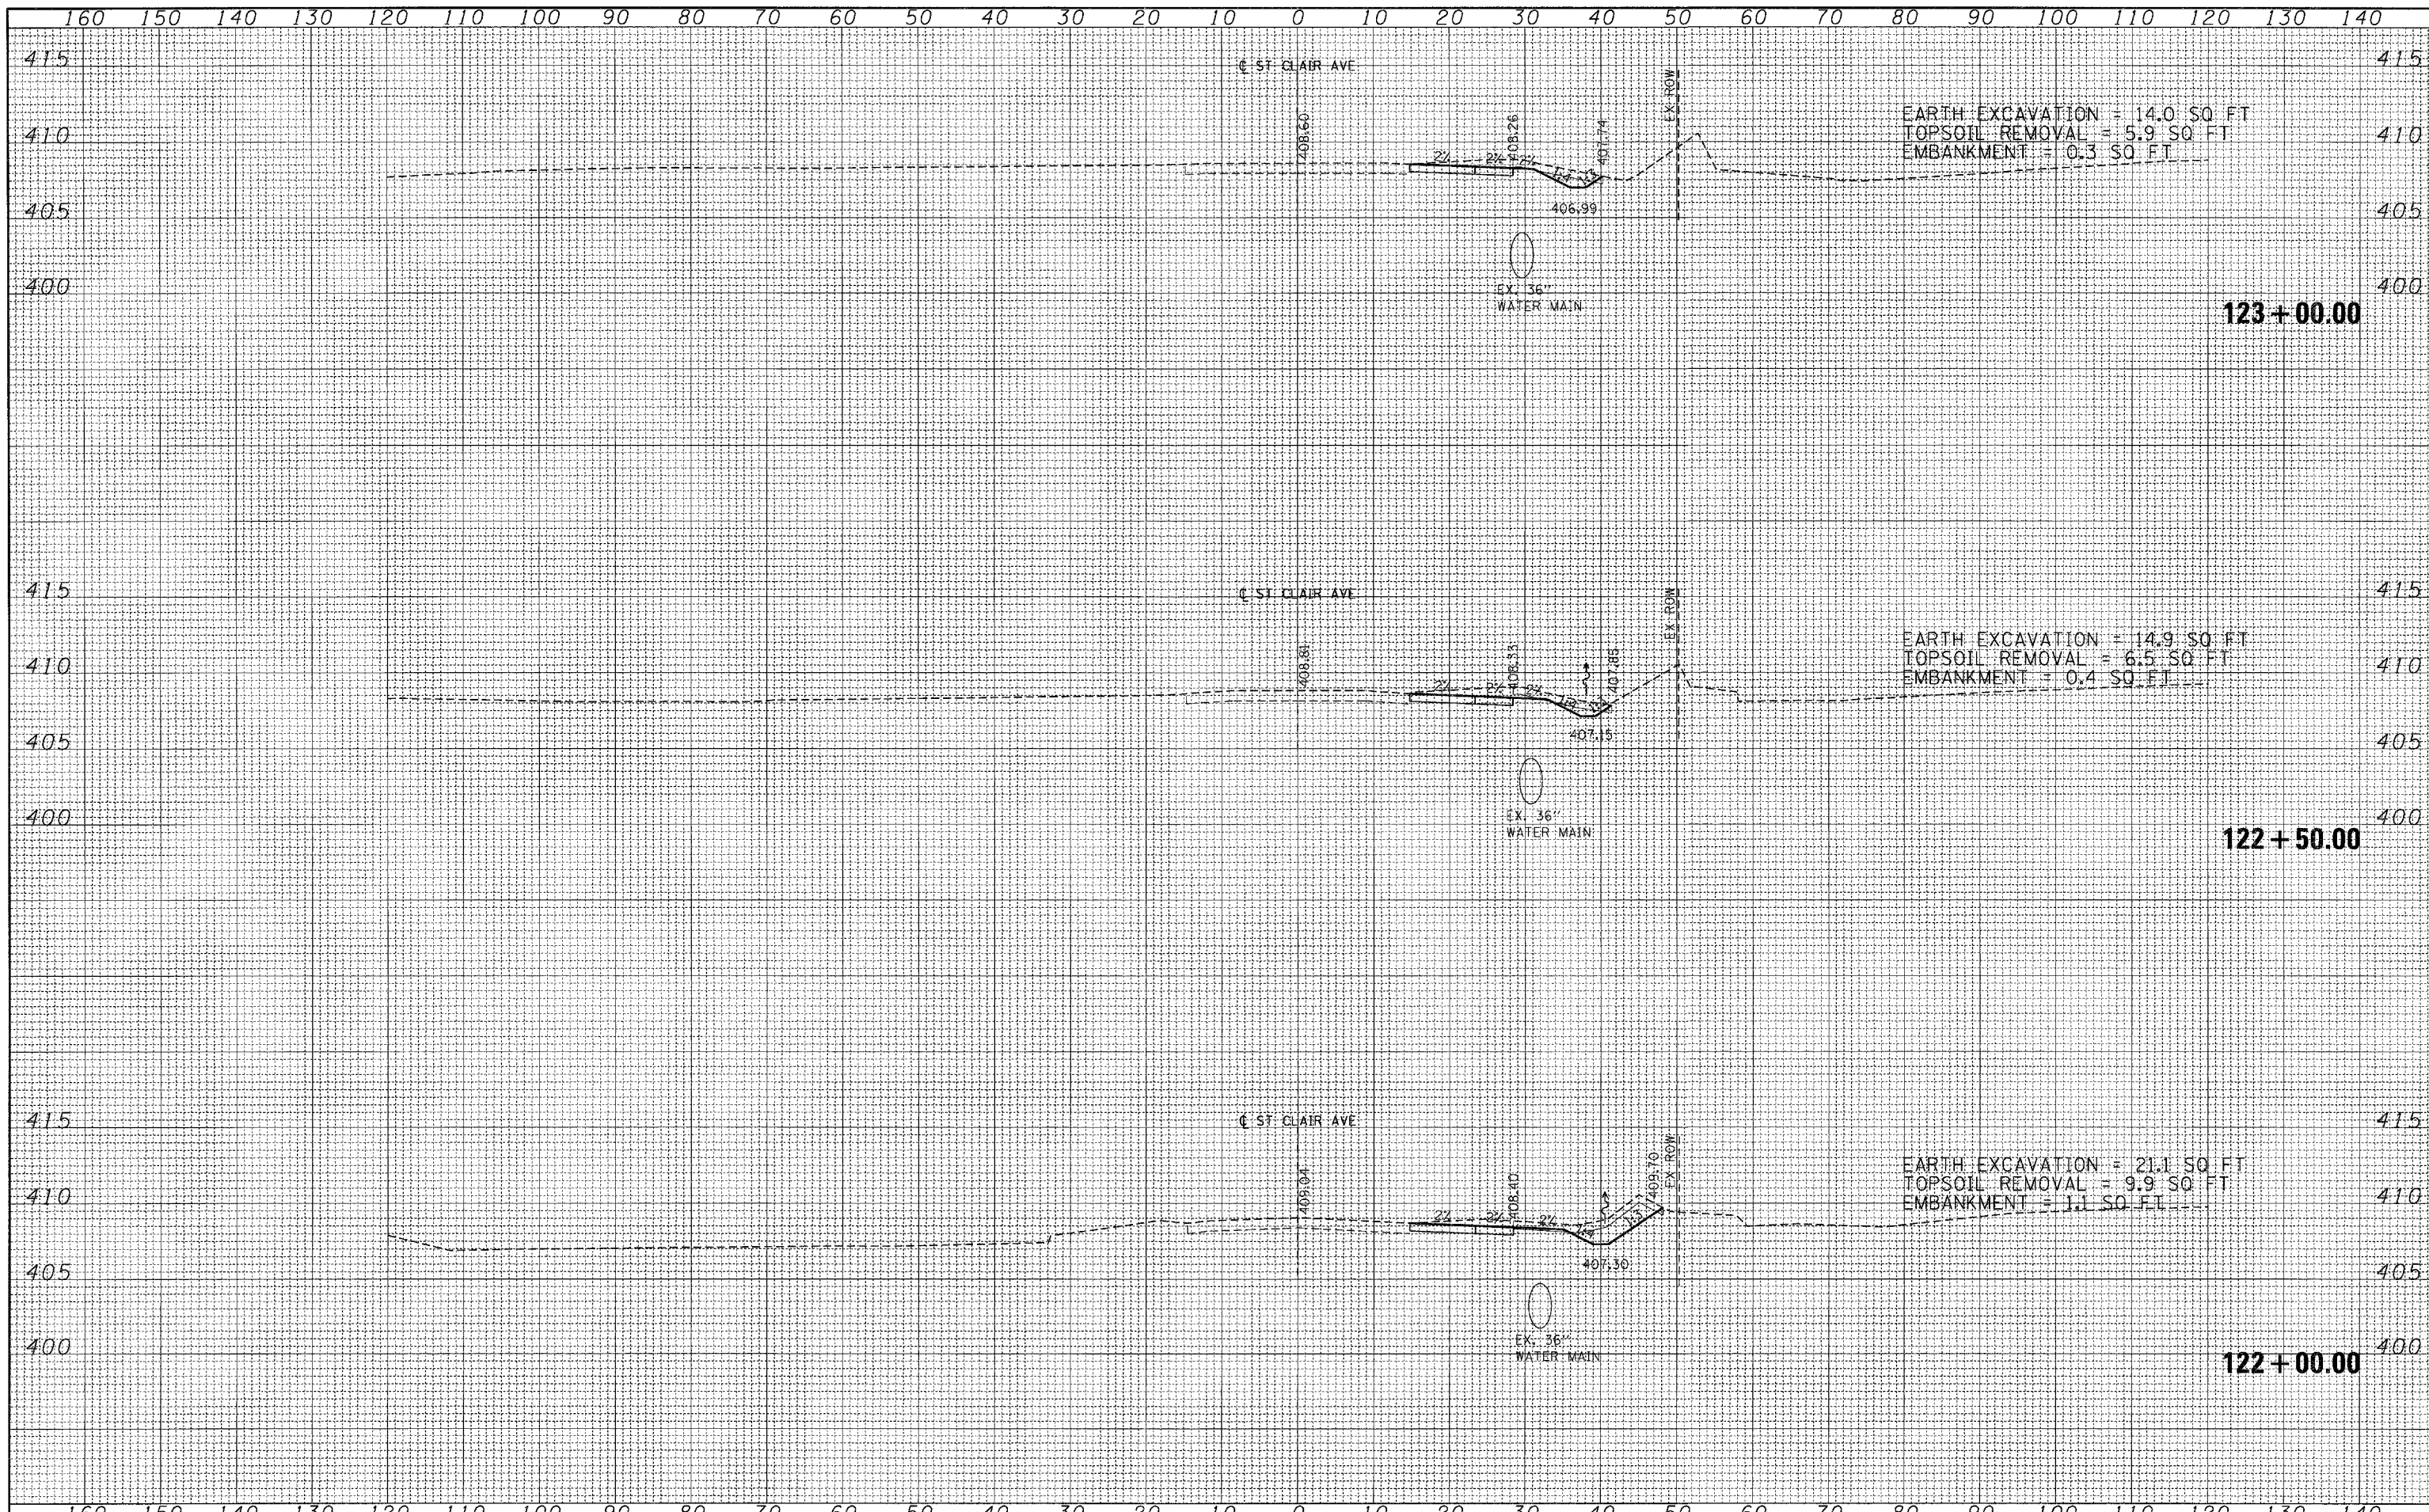

FILE NAME =	USER NAME = #USER#	DESIGNED - JB	REVISED -	<b>STATE OF ILLINOIS</b> <b>DEPARTMENT OF TRANSPORTATION</b>	<b>CROSS SECTIONS</b> <b>ST. CLAIR AVE</b>		F.A. RTE.	SECTION	COUNTY	TOTAL SHEETS	SHEET NO.
#FILE#		DRAWN - AG	REVISED -		998	82-2-1K	ST CLAIR	353	337		
	PLOT SCALE = #SCALE#	CHECKED - JB	REVISED -		SCALE:		SHEET NO. OF SHEETS		STA. 122+00.00 TO STA. 123+00.00	CONTRACT NO. 76E06	
	PLOT DATE = #DATE#	DATE - 10/21/11	REVISED -		[ILLINOIS] FED. AID PROJECT						