


DATE	
BY	
SURVEYED	
PLOTTED	
TEMPLATE	
AREAS	
CHECKED	
NO.	

DATE	
BY	
SURVEYED	
PLOTTED	
TEMPLATE	
AREAS	
CHECKED	
NO.	

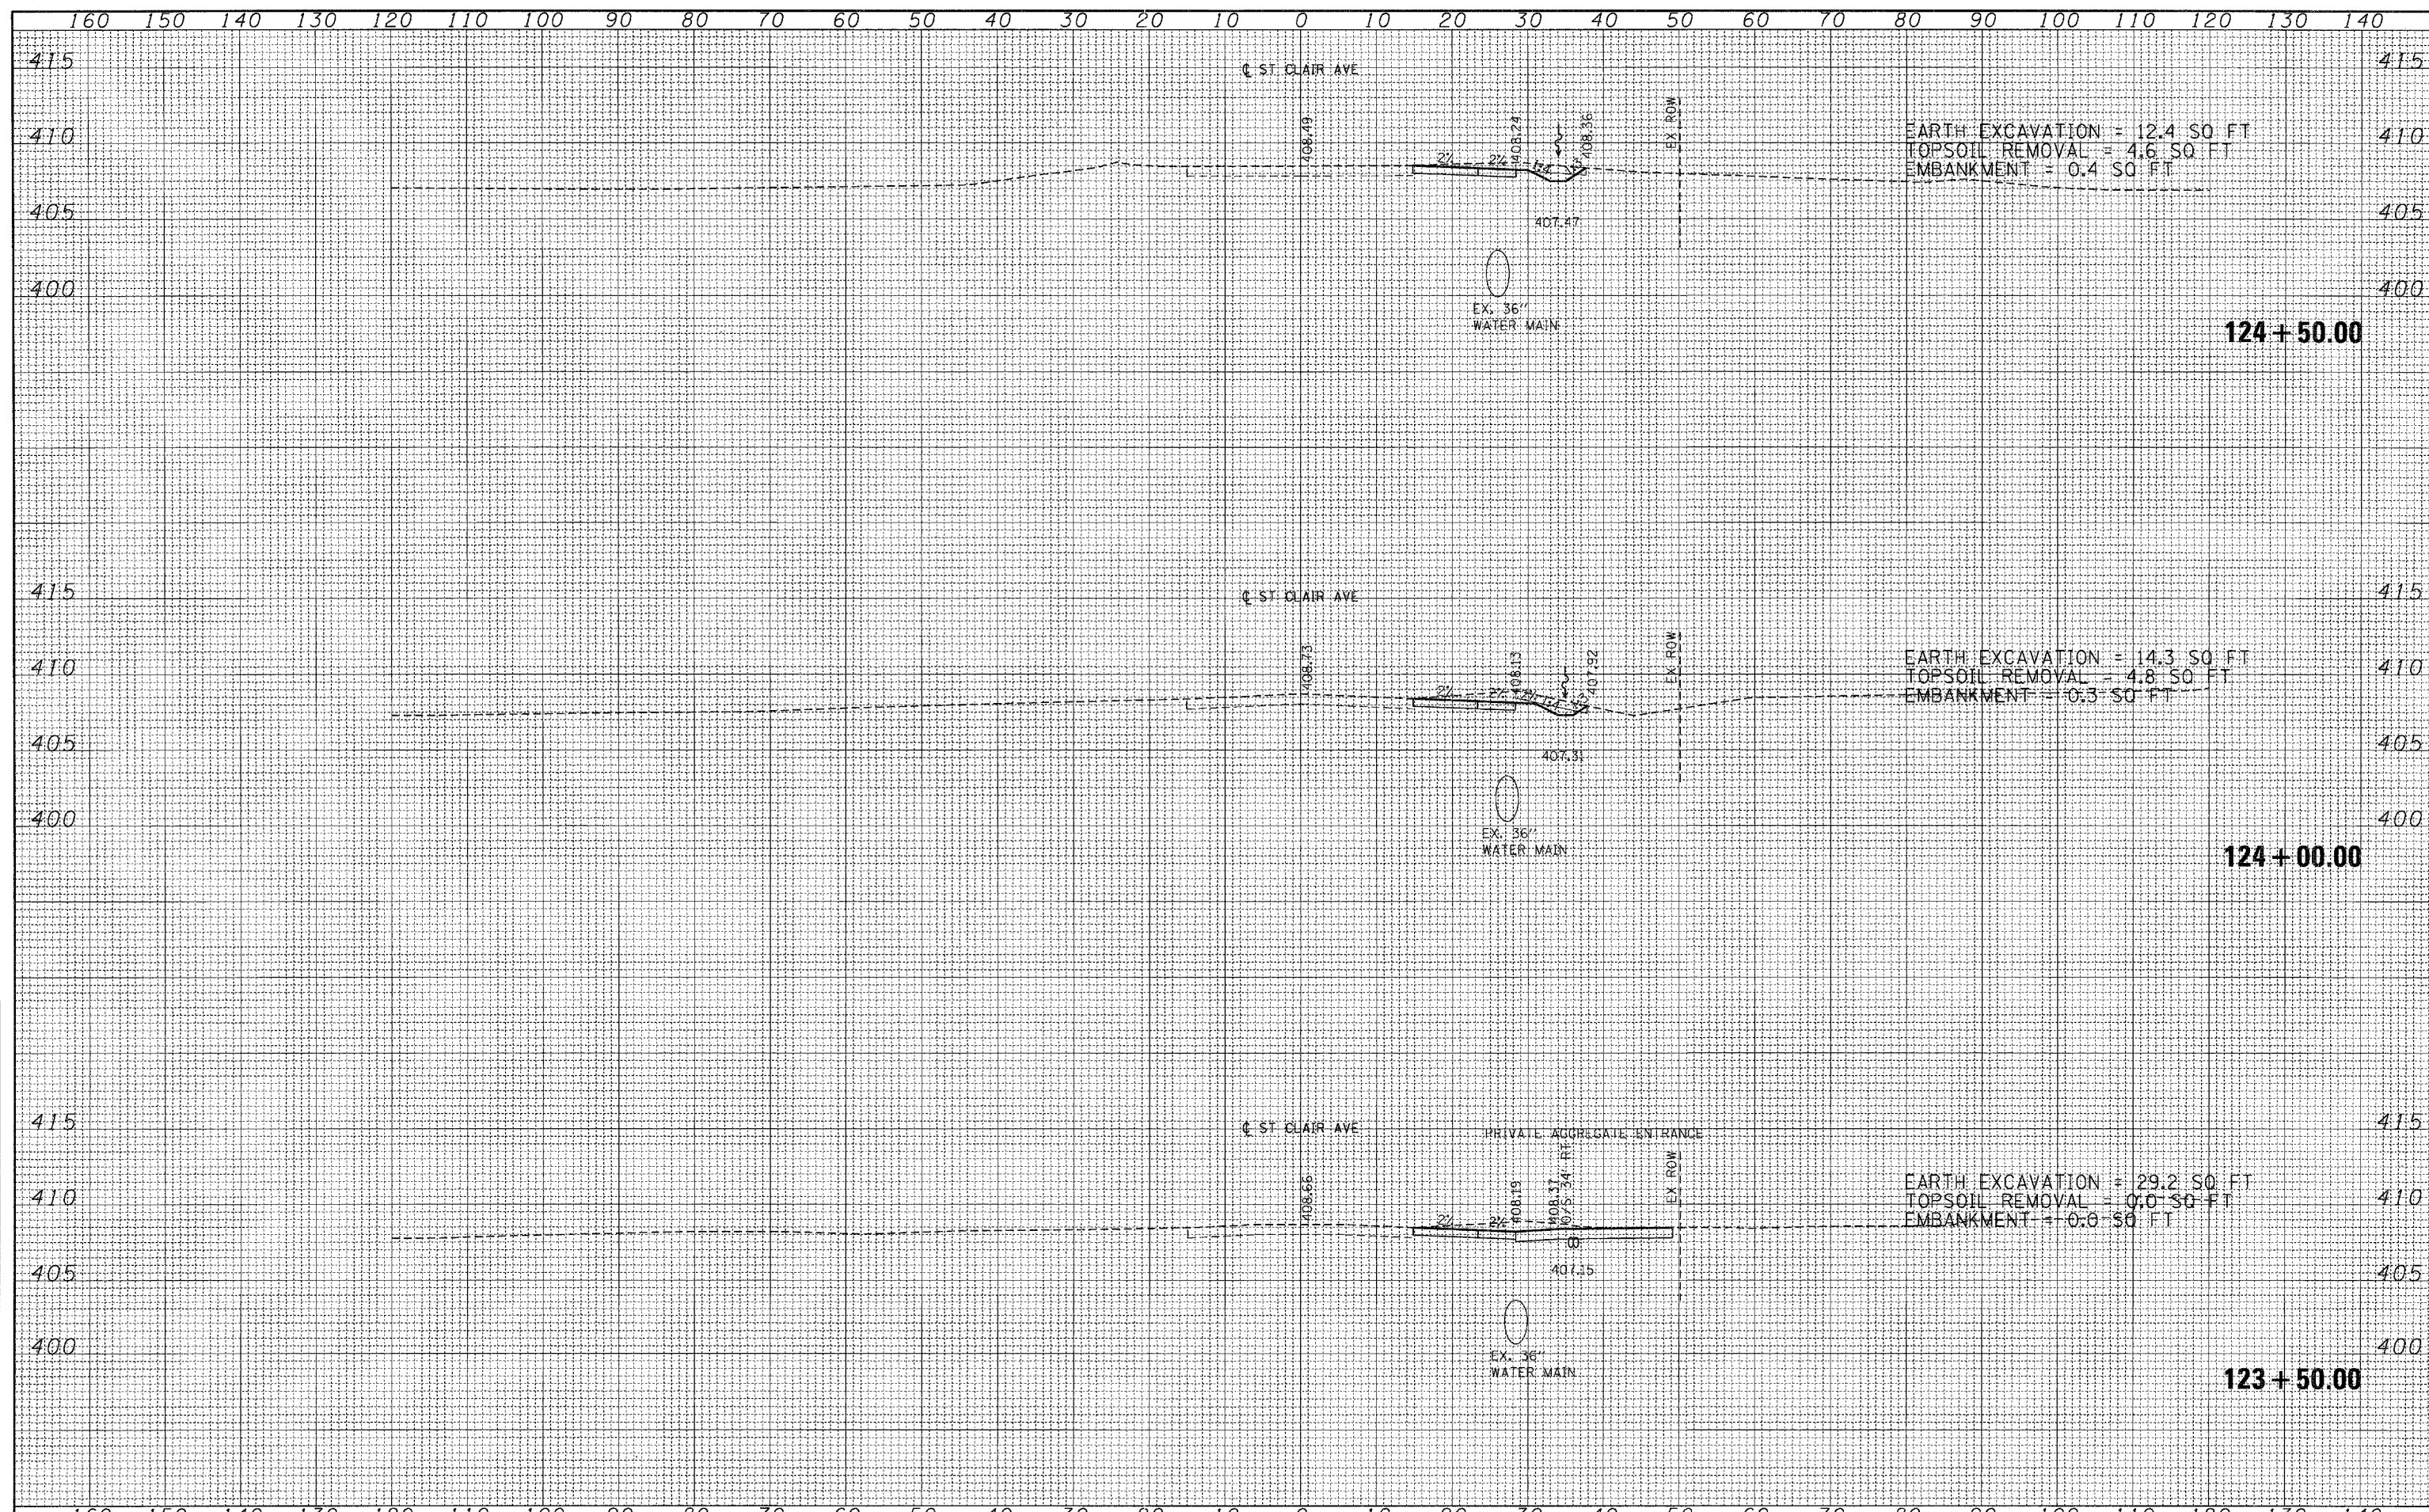

FILE NAME =	USER NAME = *USER*	DESIGNED - JB	REVISED -	STATE OF ILLINOIS DEPARTMENT OF TRANSPORTATION	CROSS SECTIONS ST. CLAIR AVE		F.A. RTE. 998	SECTION 82-2-1K	COUNTY ST CLAIR	TOTAL SHEETS 353	SHEET NO. 338
*FILE#		DRAWN - AG	REVISED -		SCALE:	SHEET NO. OF SHEETS	STA. 123+50.00 TO STA. 124+50.00	CONTRACT NO. 76E06		ILLINOIS FED. AID PROJECT	
		CHECKED - JB	REVISED -								
		DATE - 10/21/11	REVISED -								