


DATE	
BY	
FINAL SURVEY	
NO. OF PLOTS	
NOTE BOOK	
NO.	
AREAS CHECKED	

DATE	
BY	
ORIGINAL SURVEY	
NO. OF PLOTS	
NOTE BOOK	
NO.	
AREAS CHECKED	

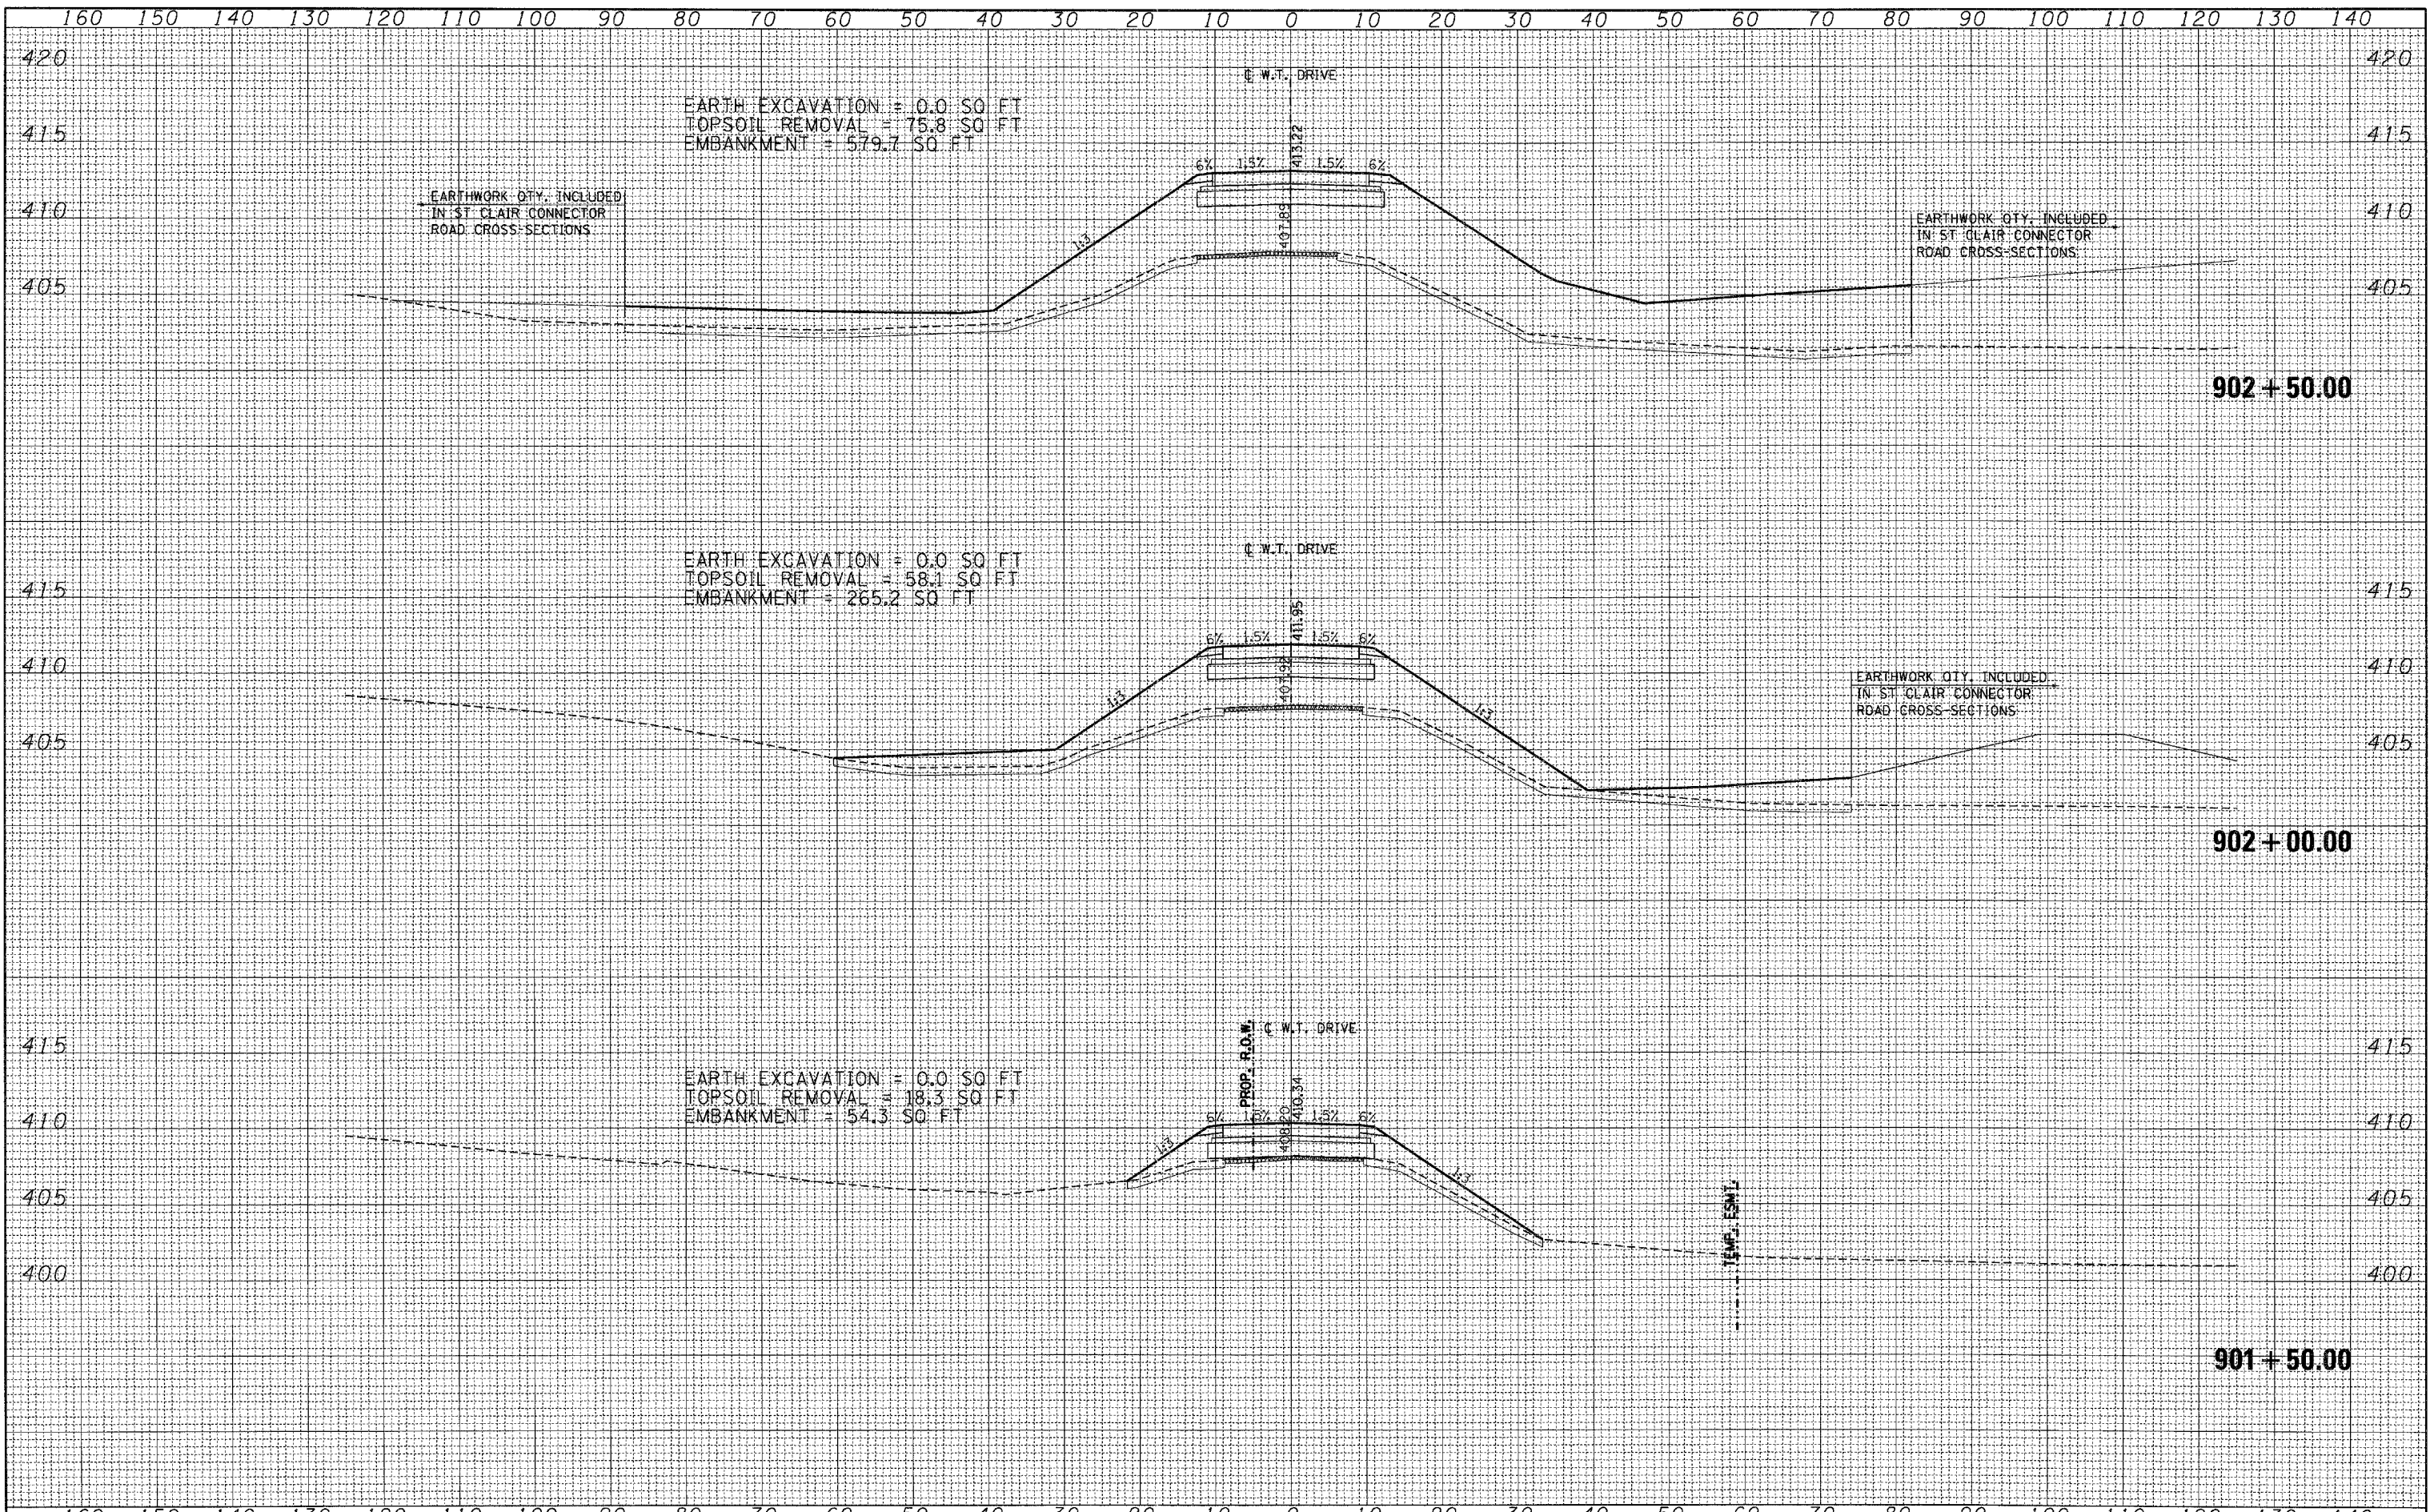

FILE NAME -	USER NAME - *USER*	DESIGNED - JB	REVISED -	STATE OF ILLINOIS DEPARTMENT OF TRANSPORTATION	CROSS-SECTIONS W.T. DRIVE			F.A. RTE.	SECTION	COUNTY	TOTAL SHEETS	SHEET NO.
*FILE#		DRAWN - AG	REVISED -		998	82-2-1K	ST. CLAIR	353	341			
		CHECKED - ACL	REVISED -		CONTRACT NO. 76E06							
		DATE - 10/21/11	REVISED -		ILLINOIS FED. AID PROJECT							
				SCALE:	SHEET NO. OF SHEETS	STA. 901+50.00 TO STA. 902+50.00						