


DATE	
BY	
FINAL SURVEY	SURVEYED
NOTE BOOK NO.	PLOTTED
	TEMPLATE
	AREAS CHECKED

DATE	
BY	
ORIGINAL SURVEY	SURVEYED
NOTE BOOK NO.	PLOTTED
	TEMPLATE
	AREAS CHECKED

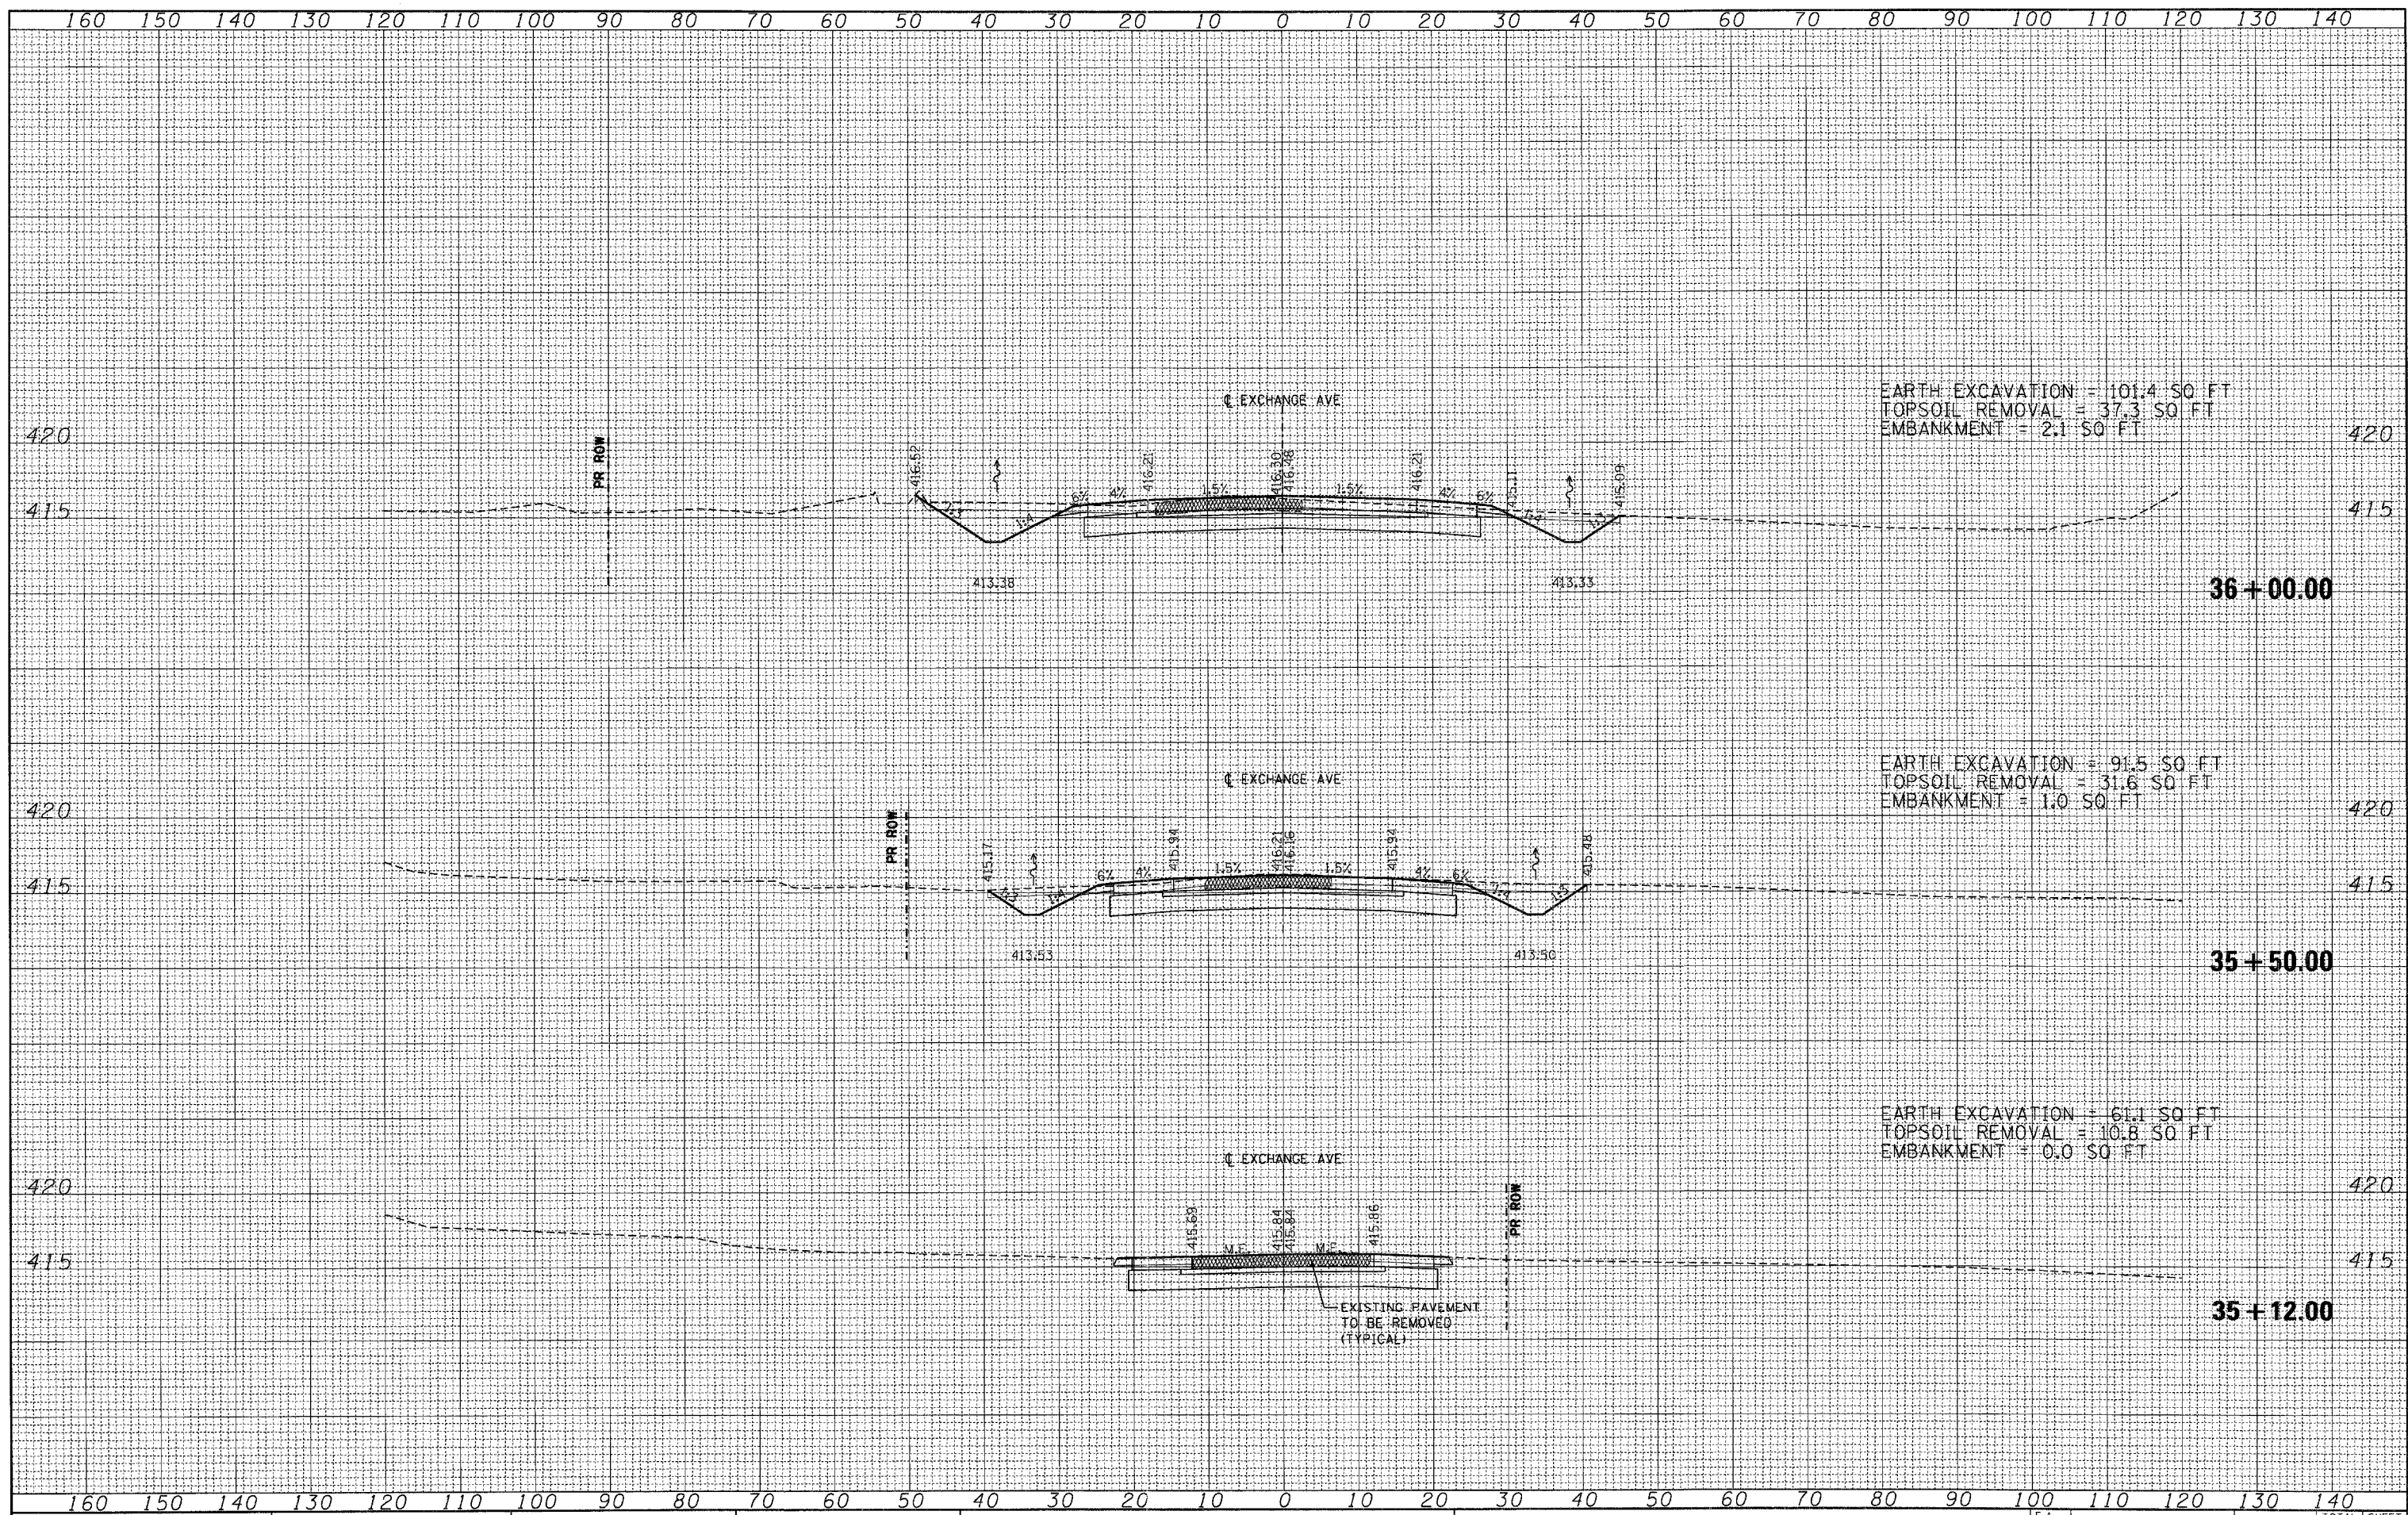

FILE NAME =	USER NAME = #USER#	DESIGNED - JB	REVISED -	STATE OF ILLINOIS DEPARTMENT OF TRANSPORTATION	CROSS SECTIONS EXCHANGE AVE		F.A. RTE.	SECTION	COUNTY	TOTAL SHEETS	SHEET NO.
#FILE#	PLLOT SCALE = #SCALE#	DRAWN - AG	REVISED -		998	82-2-1K	ST. CLAIR	353	342		
PLLOT DATE = #DATE#	DATE - 10/21/11	CHECKED - JB	REVISED -		SCALE:	SHEET NO. OF SHEETS	STA. 35+12.00 TO STA. 36+00.00	CONTRACT NO. 76E06			
		DATE - 10/21/11	REVISED -				[ILLINOIS] FED. AID PROJECT				