


|             |  |
|-------------|--|
| DATE        |  |
| BY          |  |
| SUPERVIEWED |  |
| PLOTTED     |  |
| NOTE BOOK   |  |
| NO.         |  |

|             |  |
|-------------|--|
| DATE        |  |
| BY          |  |
| SUPERVIEWED |  |
| PLOTTED     |  |
| NOTE BOOK   |  |
| NO.         |  |

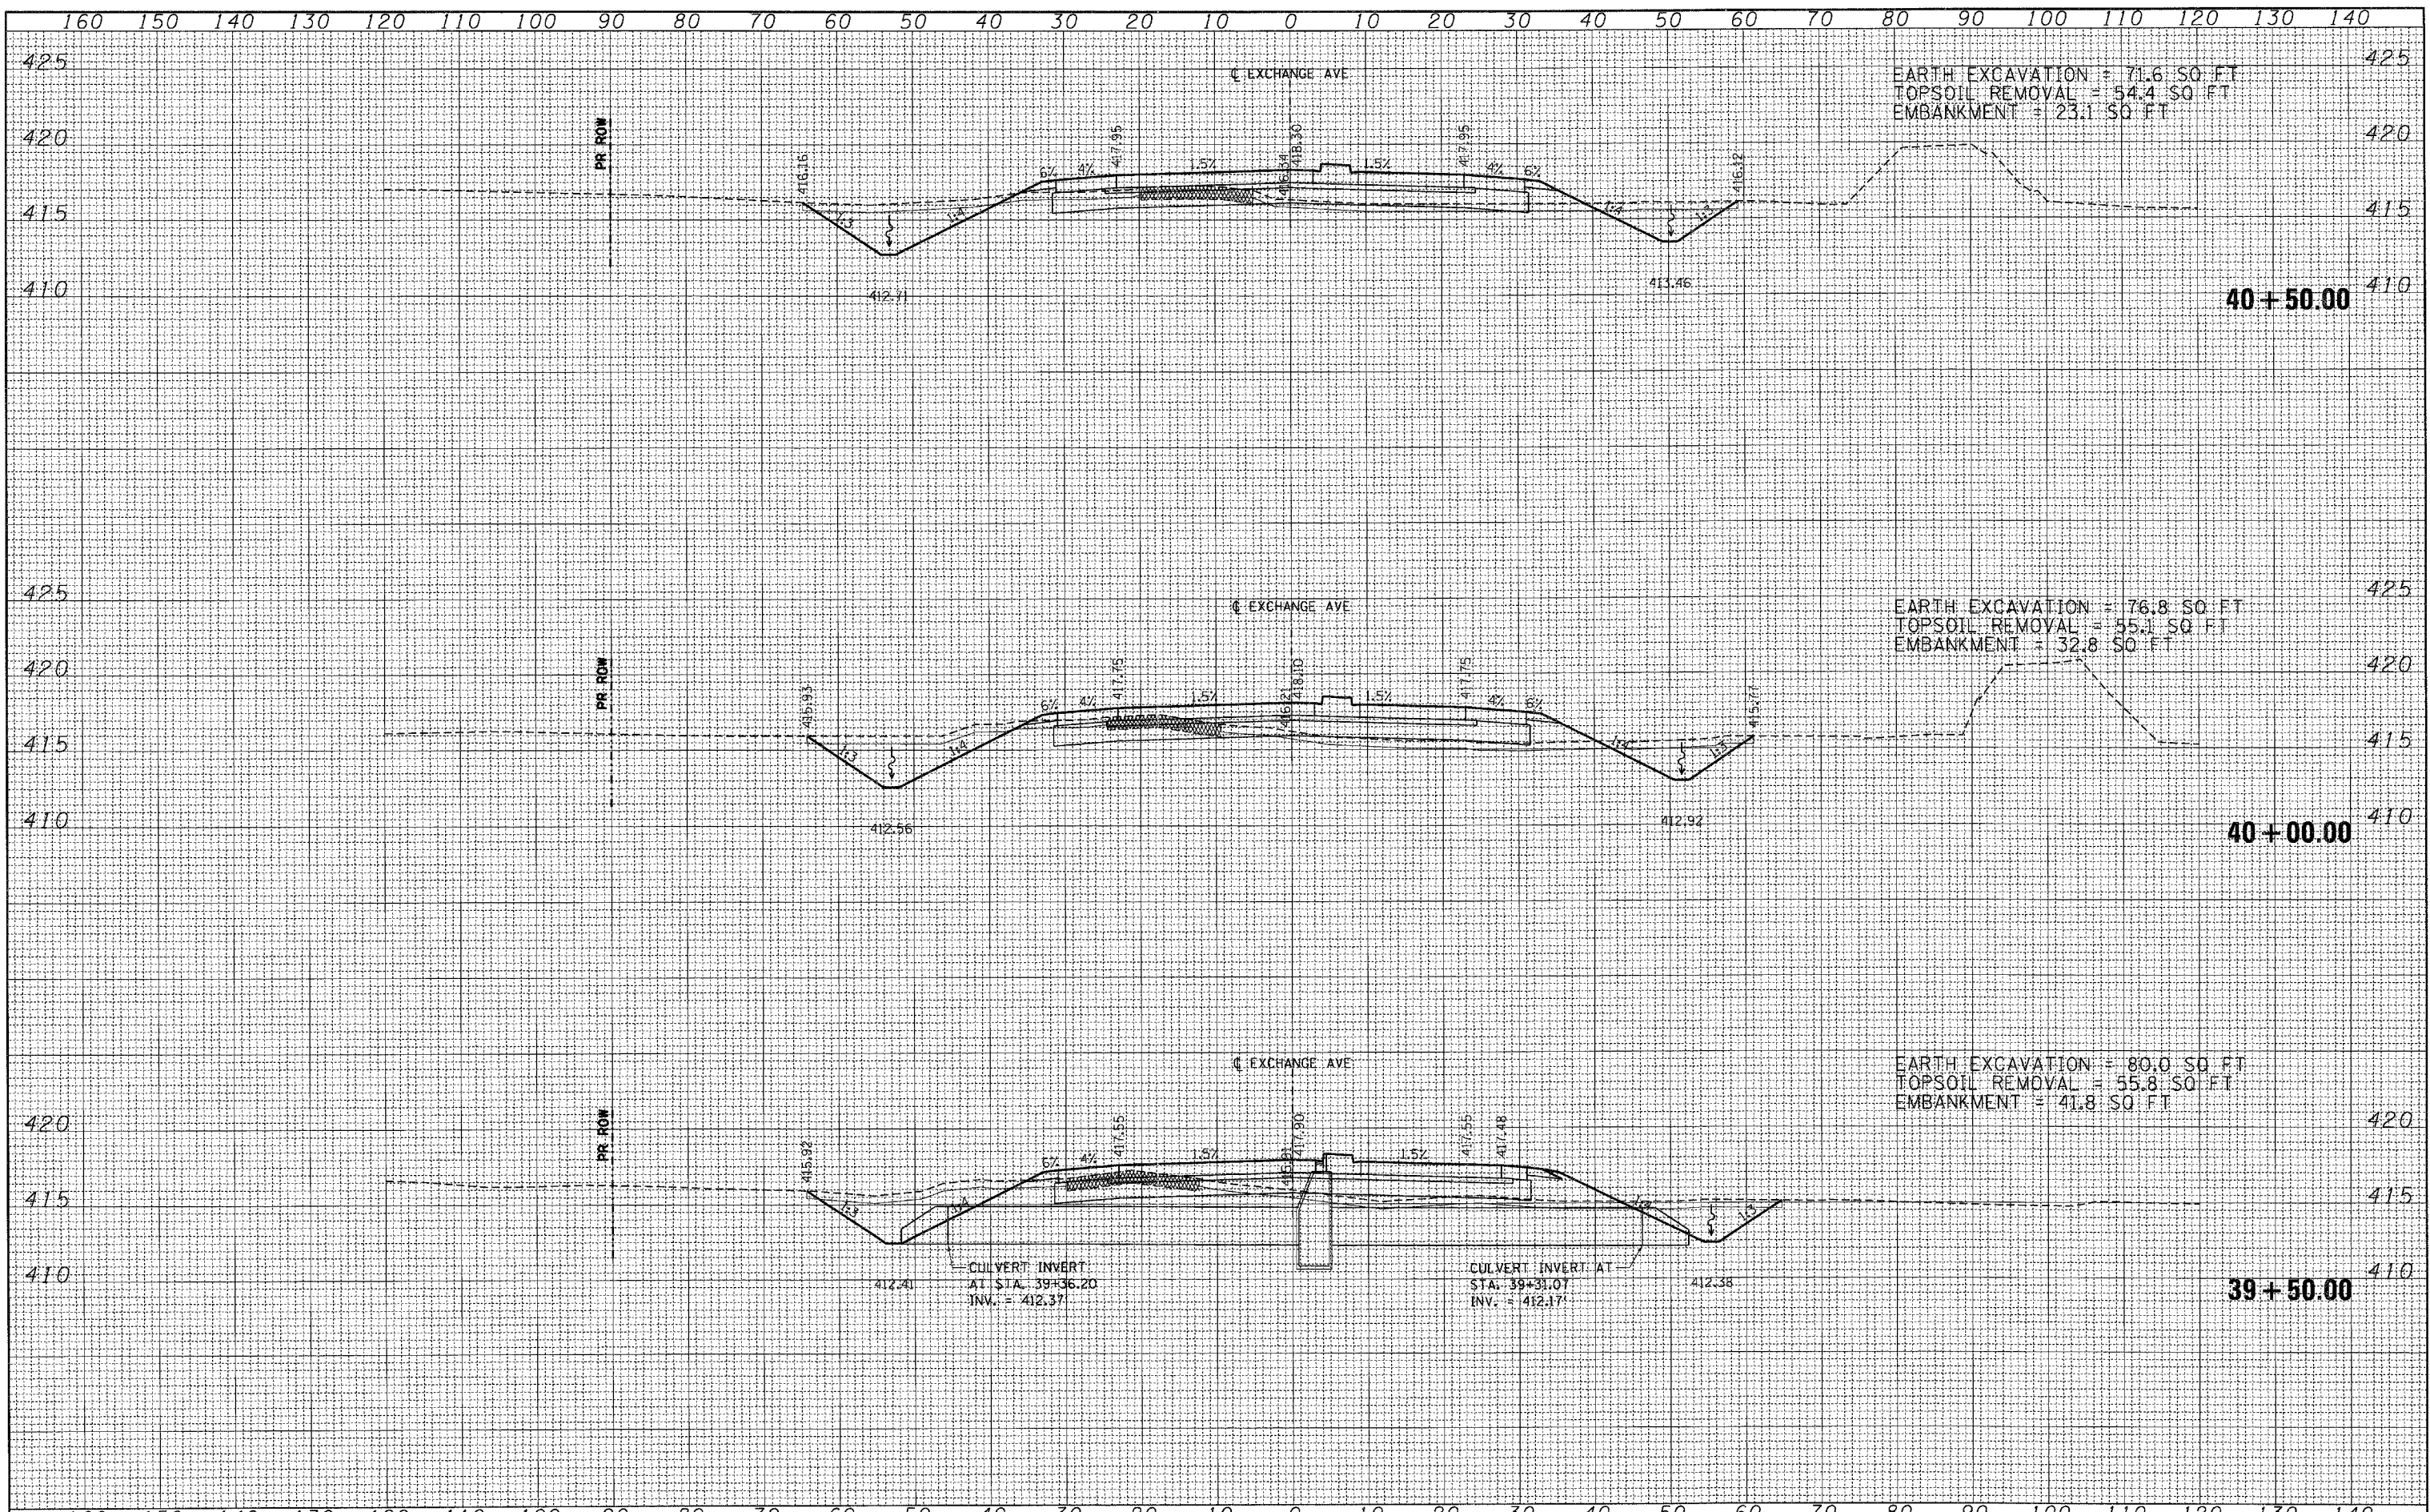

EARTH EXCAVATION = 71.6 SQ. FT.  
 TOPSOIL REMOVAL = 54.4 SQ. FT.  
 EMBANKMENT = 23.1 SQ. FT.

EARTH EXCAVATION = 76.8 SQ. FT.  
 TOPSOIL REMOVAL = 55.1 SQ. FT.  
 EMBANKMENT = 32.8 SQ. FT.

EARTH EXCAVATION = 80.0 SQ. FT.  
 TOPSOIL REMOVAL = 55.8 SQ. FT.  
 EMBANKMENT = 41.8 SQ. FT.

|             |                      |                 |           |   |  |                     |                                |                    |        |              |           |
|-------------|----------------------|-----------------|-----------|---|--|---------------------|--------------------------------|--------------------|--------|--------------|-----------|
| FILE NAME = | USER NAME = #USER#   | DESIGNED - JB   | REVISED - | <b>STATE OF ILLINOIS</b><br><b>DEPARTMENT OF TRANSPORTATION</b> | <b>CROSS SECTIONS</b><br><b>EXCHANGE AVE</b> |                     | F.A. RTE.                      | SECTION            | COUNTY | TOTAL SHEETS | SHEET NO. |
| #FILE#      | PLOT SCALE = #SCALE# | DRAWN - AG      | REVISED - |   | 998  | B2-2-1K             | ST. CLAIR                      | 353                | 344    |              |           |
|             | PLOT DATE = #DATE#   | CHECKED - JB    | REVISED - |   | SCALE:                                       | SHEET NO. OF SHEETS | STA. 39+50.00 TO STA. 40+50.00 | CONTRACT NO. 76E06 |        |              |           |
|             |                      | DATE - 10/21/11 | REVISED - |   |  |                     | ILLINOIS FED. AID PROJECT      |                    |        |              |           |