


DATE	
BY	
FINAL SURVEY	
SURVEYED	
PLOTTED	
NOTE BOOK	
NO.	
AREAS CHECKED	

DATE	
BY	
ORIGINAL SURVEY	
SURVEYED	
PLOTTED	
NOTE BOOK	
NO.	
AREAS CHECKED	

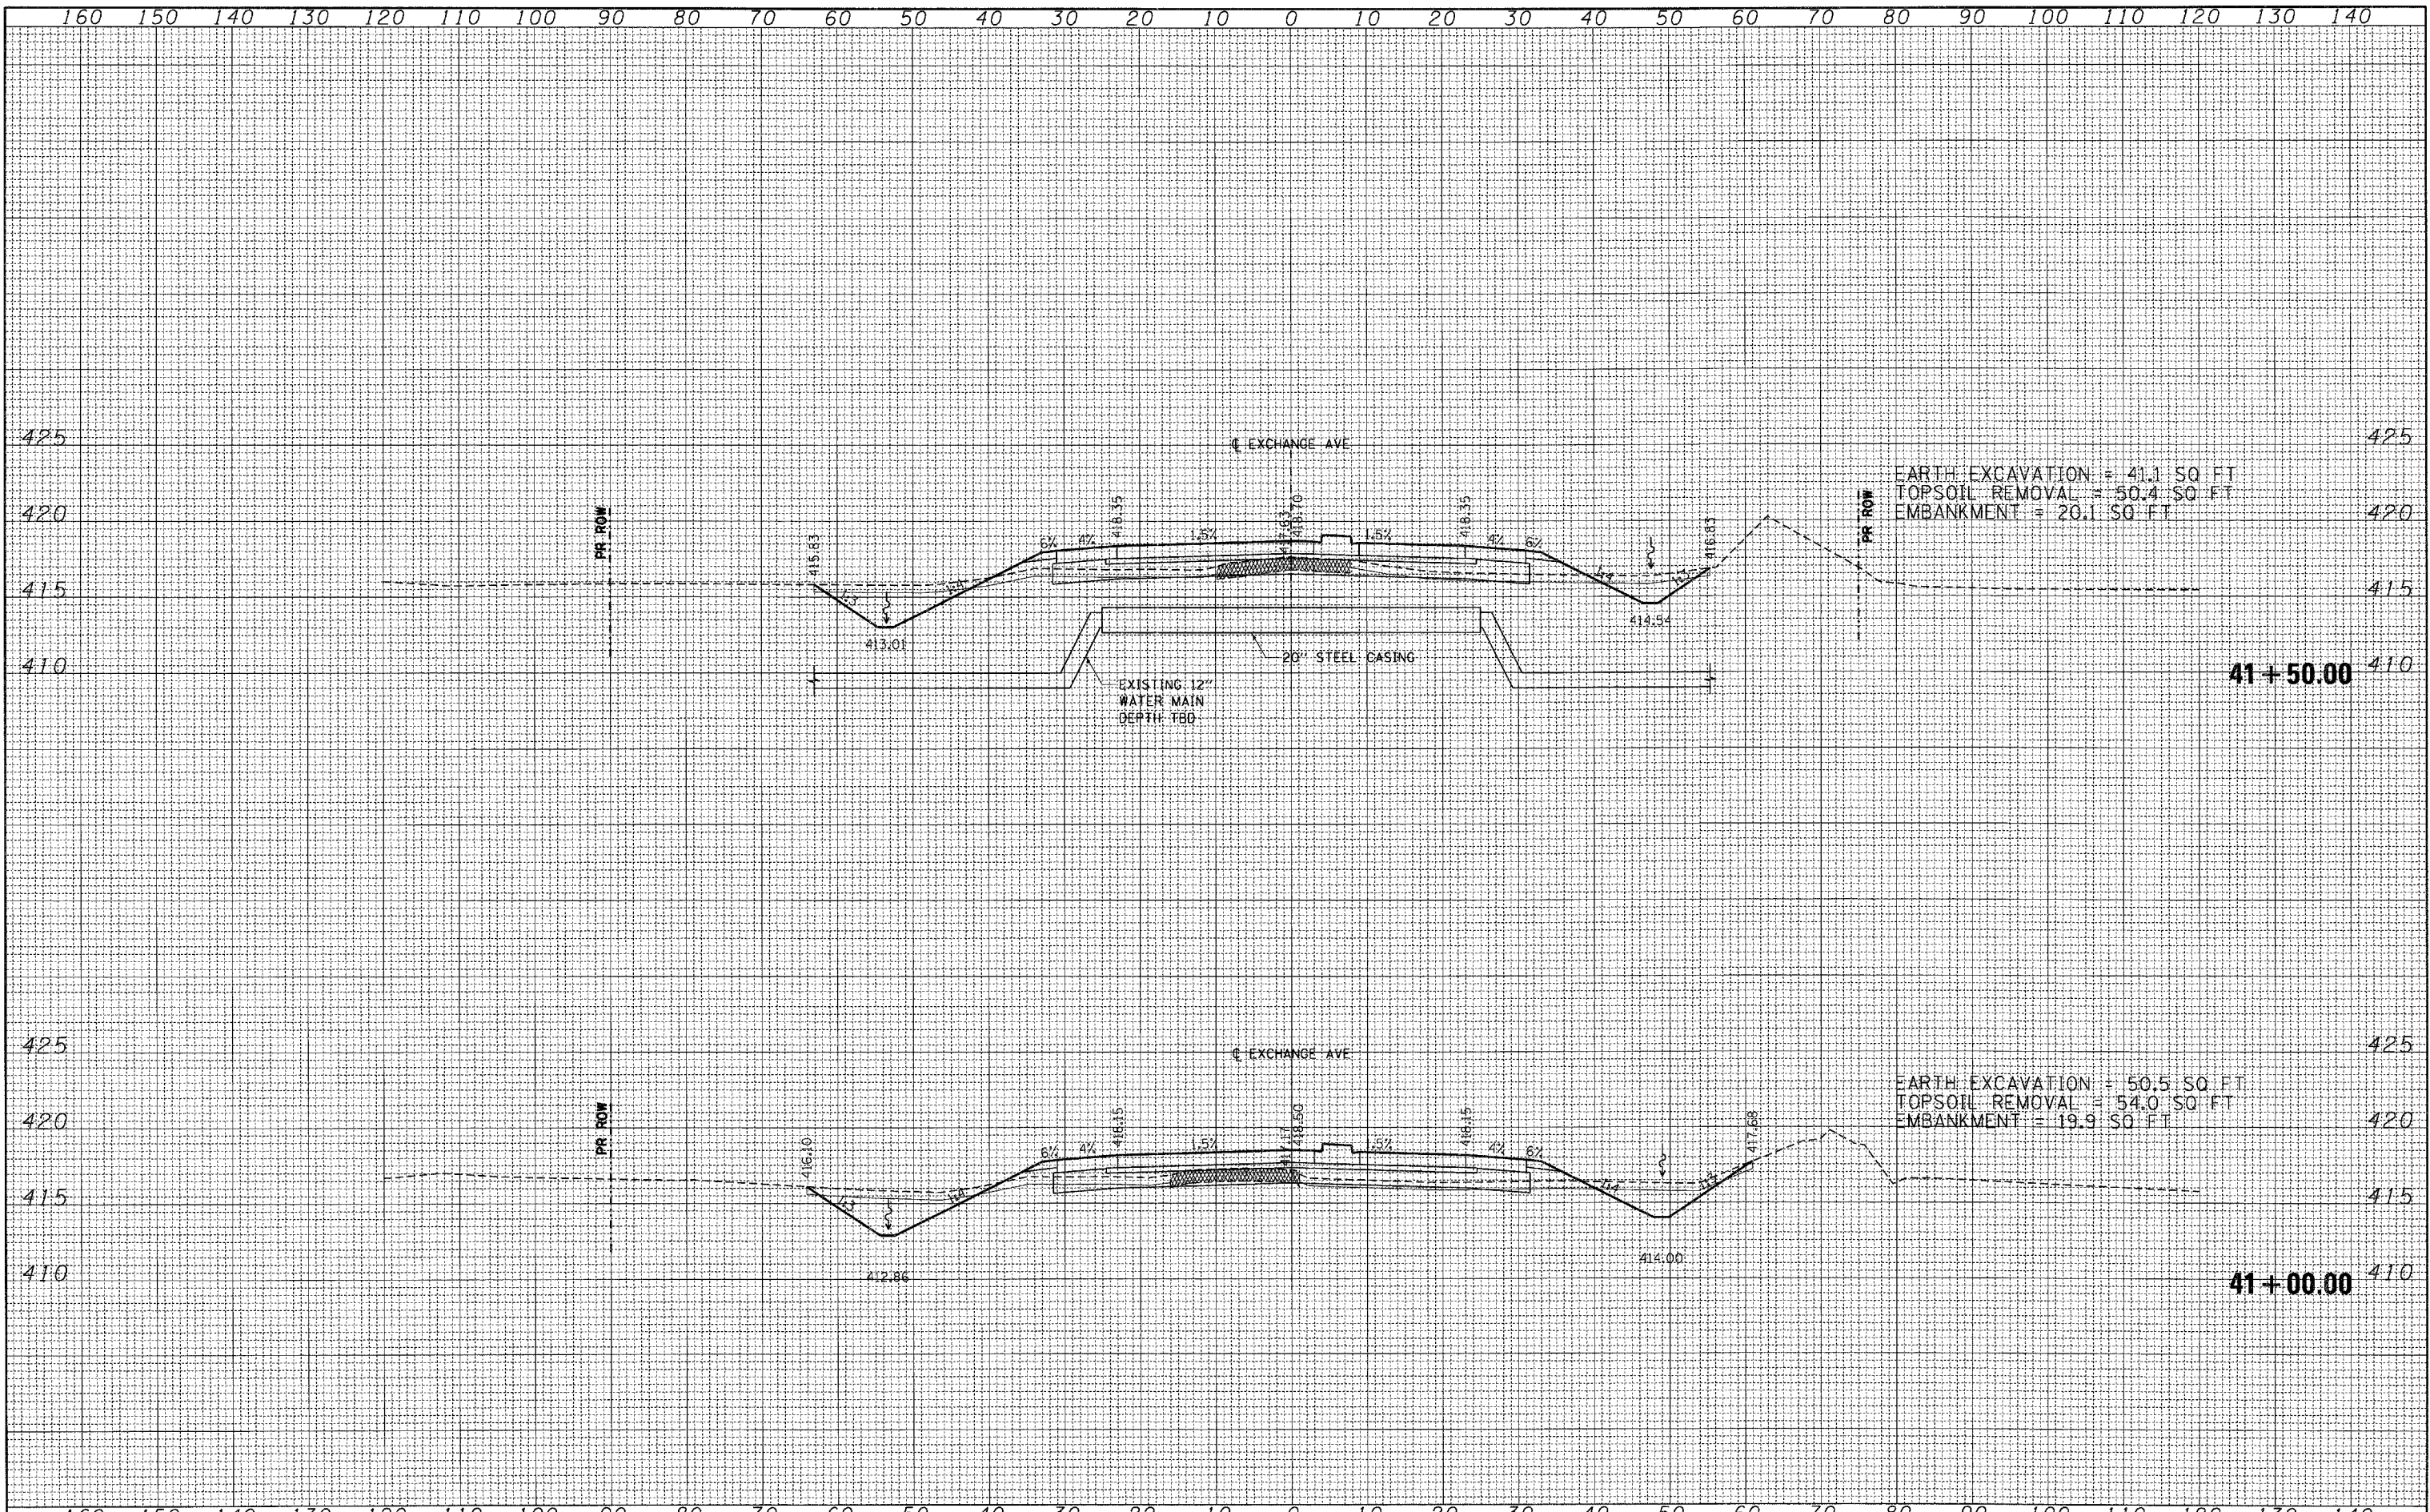

FILE NAME -	USER NAME = *USER*	DESIGNED - JB	REVISED -	STATE OF ILLINOIS DEPARTMENT OF TRANSPORTATION	CROSS SECTIONS EXCHANGE AVE				F.A. RTE.	SECTION	COUNTY	TOTAL SHEETS	SHEET NO.
FILEL		DRAWN - AG	REVISED -		998	82-2-1K	ST. CLAIR	353	345				
	PLOT SCALE = *SCALE*	CHECKED - JB	REVISED -		SCALE: SHEET NO. OF SHEETS STA. 41+00.00 TO STA. 41+50.00				CONTRACT NO. 76E06				
	PLOT DATE = *DATE*	DATE - 10/21/11	REVISED -		ILLINOIS FED. AID PROJECT								