


DATE	
BY	
FINAL SURVEY	
SURVEYED	
PLOTTED	
NOTE BOOK	
AREAS CHECKED	
NO.	

DATE	
BY	
ORIGINAL SURVEY	
SURVEYED	
PLOTTED	
NOTE BOOK	
AREAS CHECKED	
NO.	

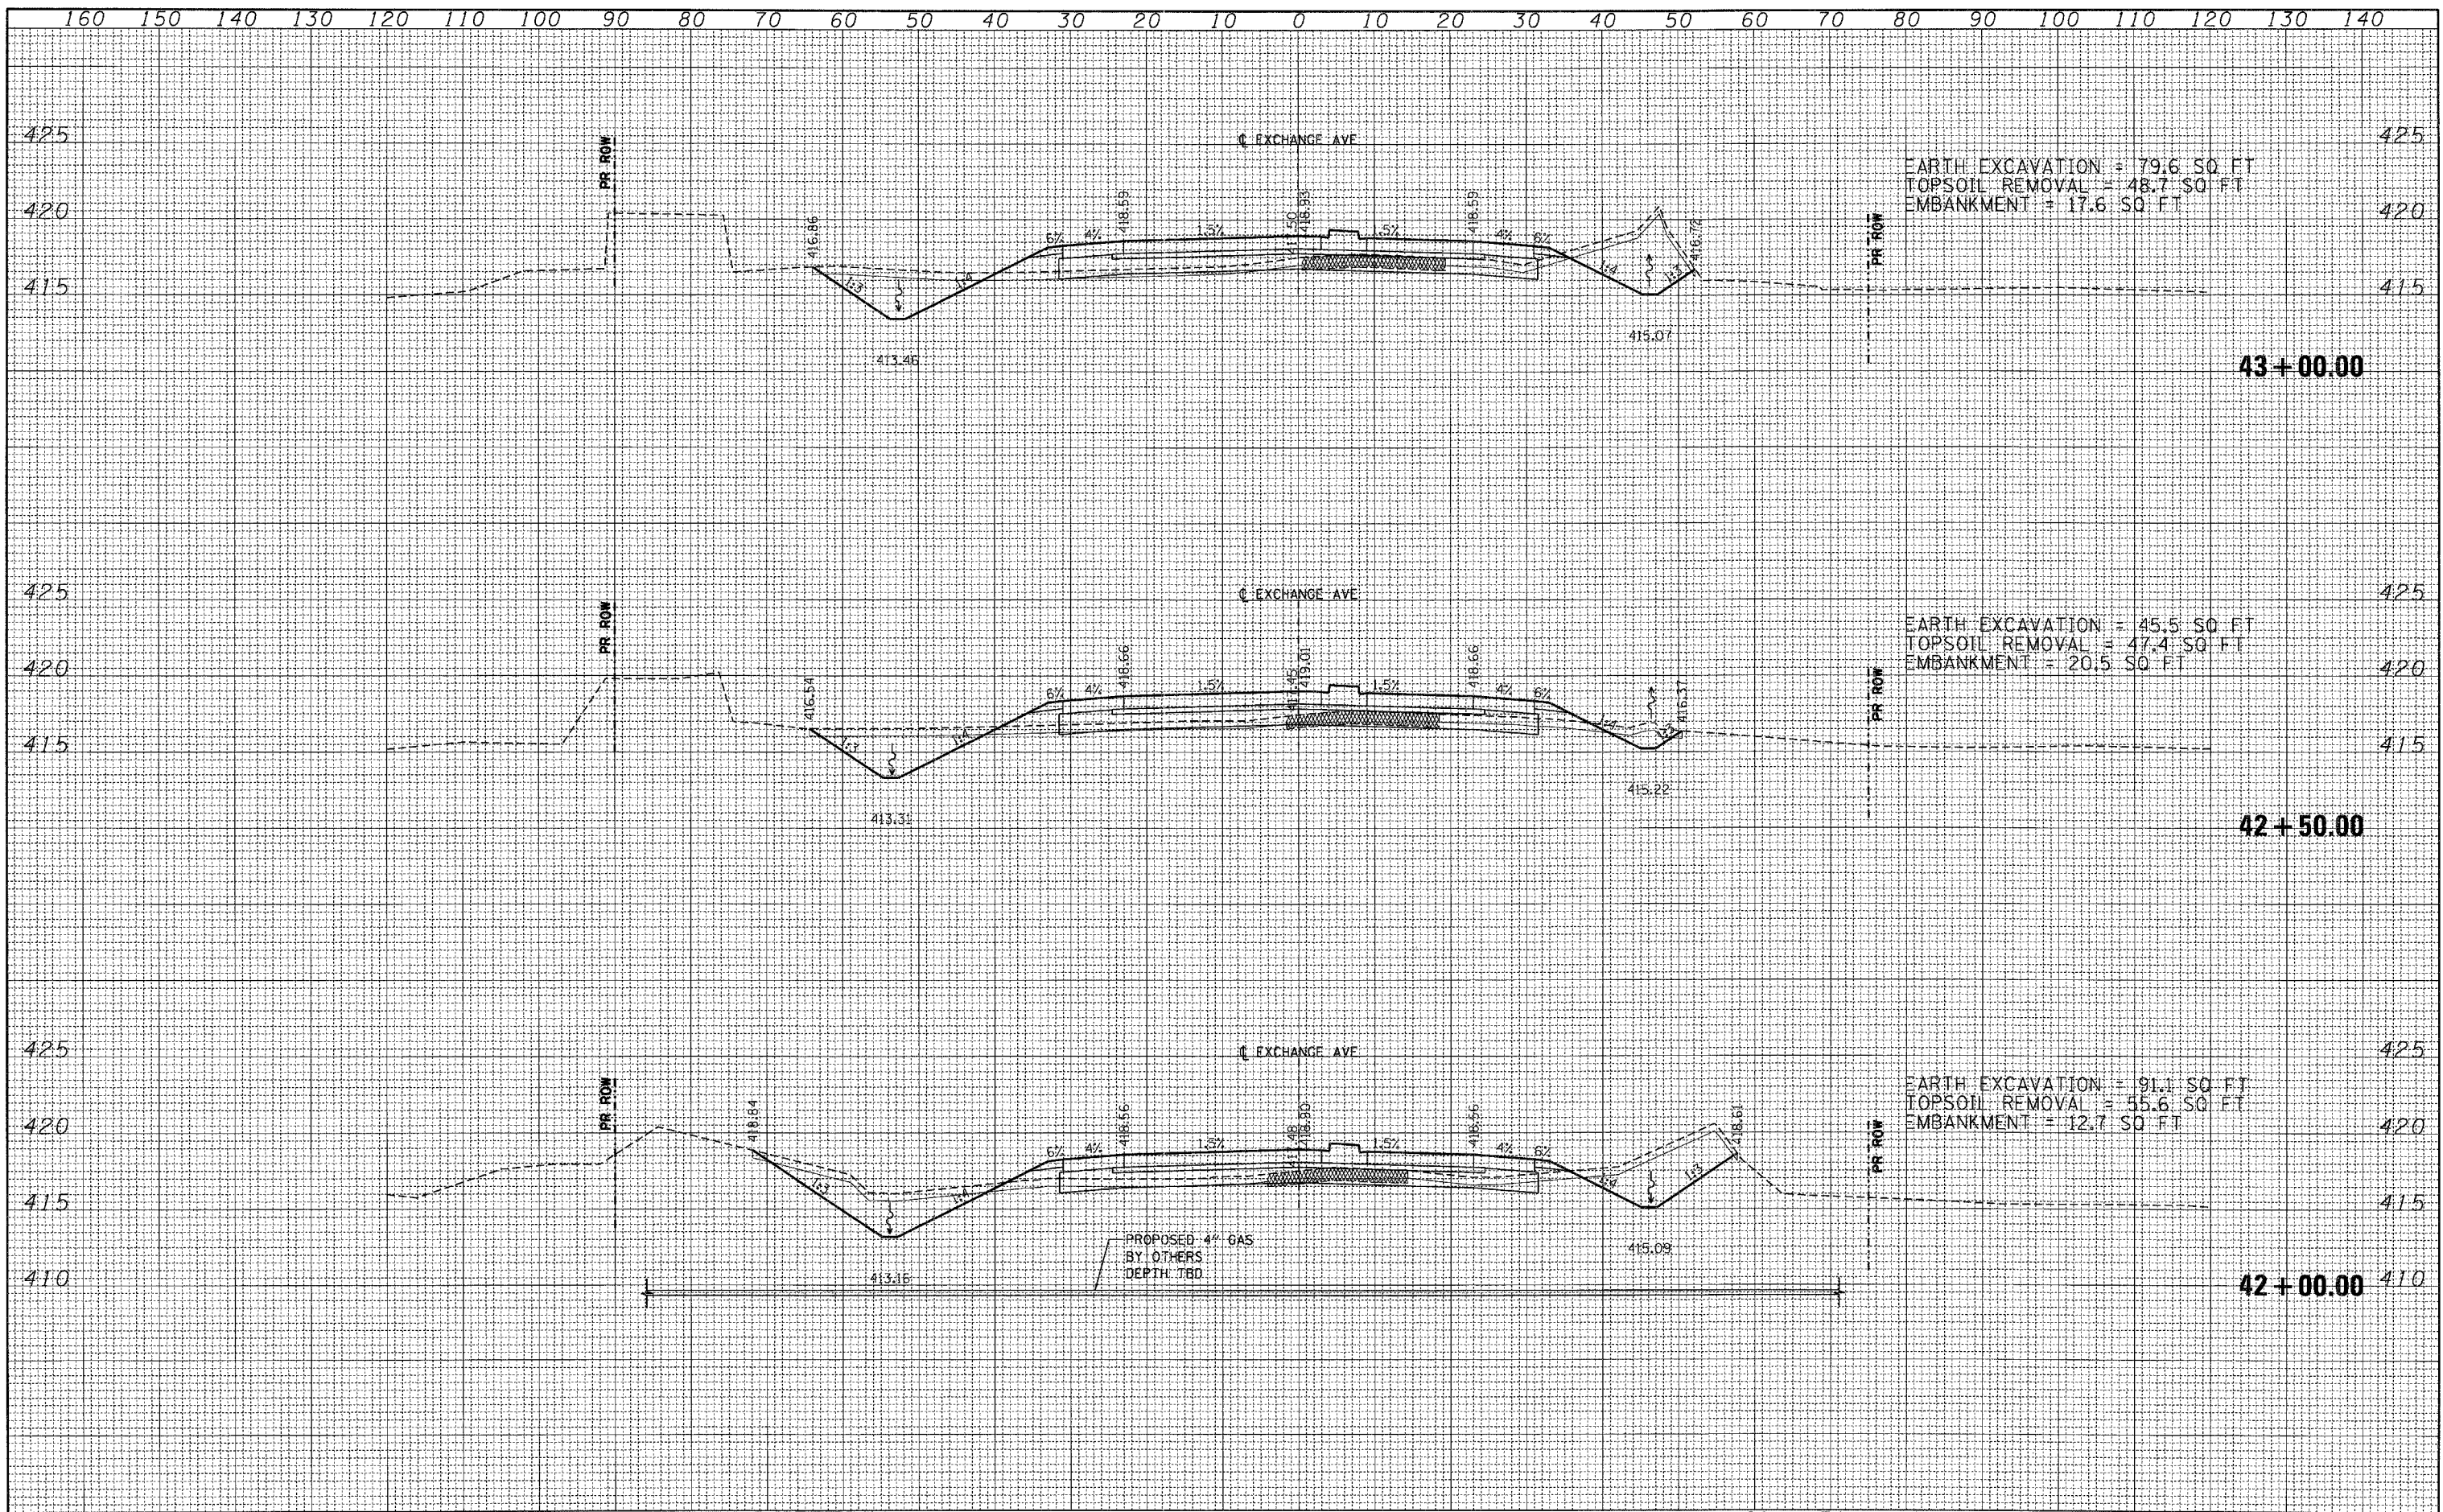

FILE NAME	USER NAME = #USER#	DESIGNED - JB	REVISED -	STATE OF ILLINOIS DEPARTMENT OF TRANSPORTATION	CROSS SECTIONS EXCHANGE AVE			F.A. RTE.	SECTION	COUNTY	TOTAL SHEETS	SHEET NO.	
#FILE#	PLLOT SCALE = #SCALE#	DRAWN - AG	REVISED -		SCALE:	SHEET NO.	OF	SHEETS	998	82-2-1K	ST. CLAIR	353	346
	PLLOT DATE = #DATE#	CHECKED - JB	REVISED -		STA. 42+00.00	TO	STA. 43+00.00	CONTRACT NO. 76E06					
		DATE - 10/21/11	REVISED -		ILLINOIS FED. AID PROJECT								