


DATE	
BY	
SURVEYED	
FIELD	
NOTE BOOK	
TEMPLATE	
AREAS CHECKED	
NO.	

DATE	
BY	
SURVEYED	
FIELD	
NOTE BOOK	
TEMPLATE	
AREAS CHECKED	
NO.	

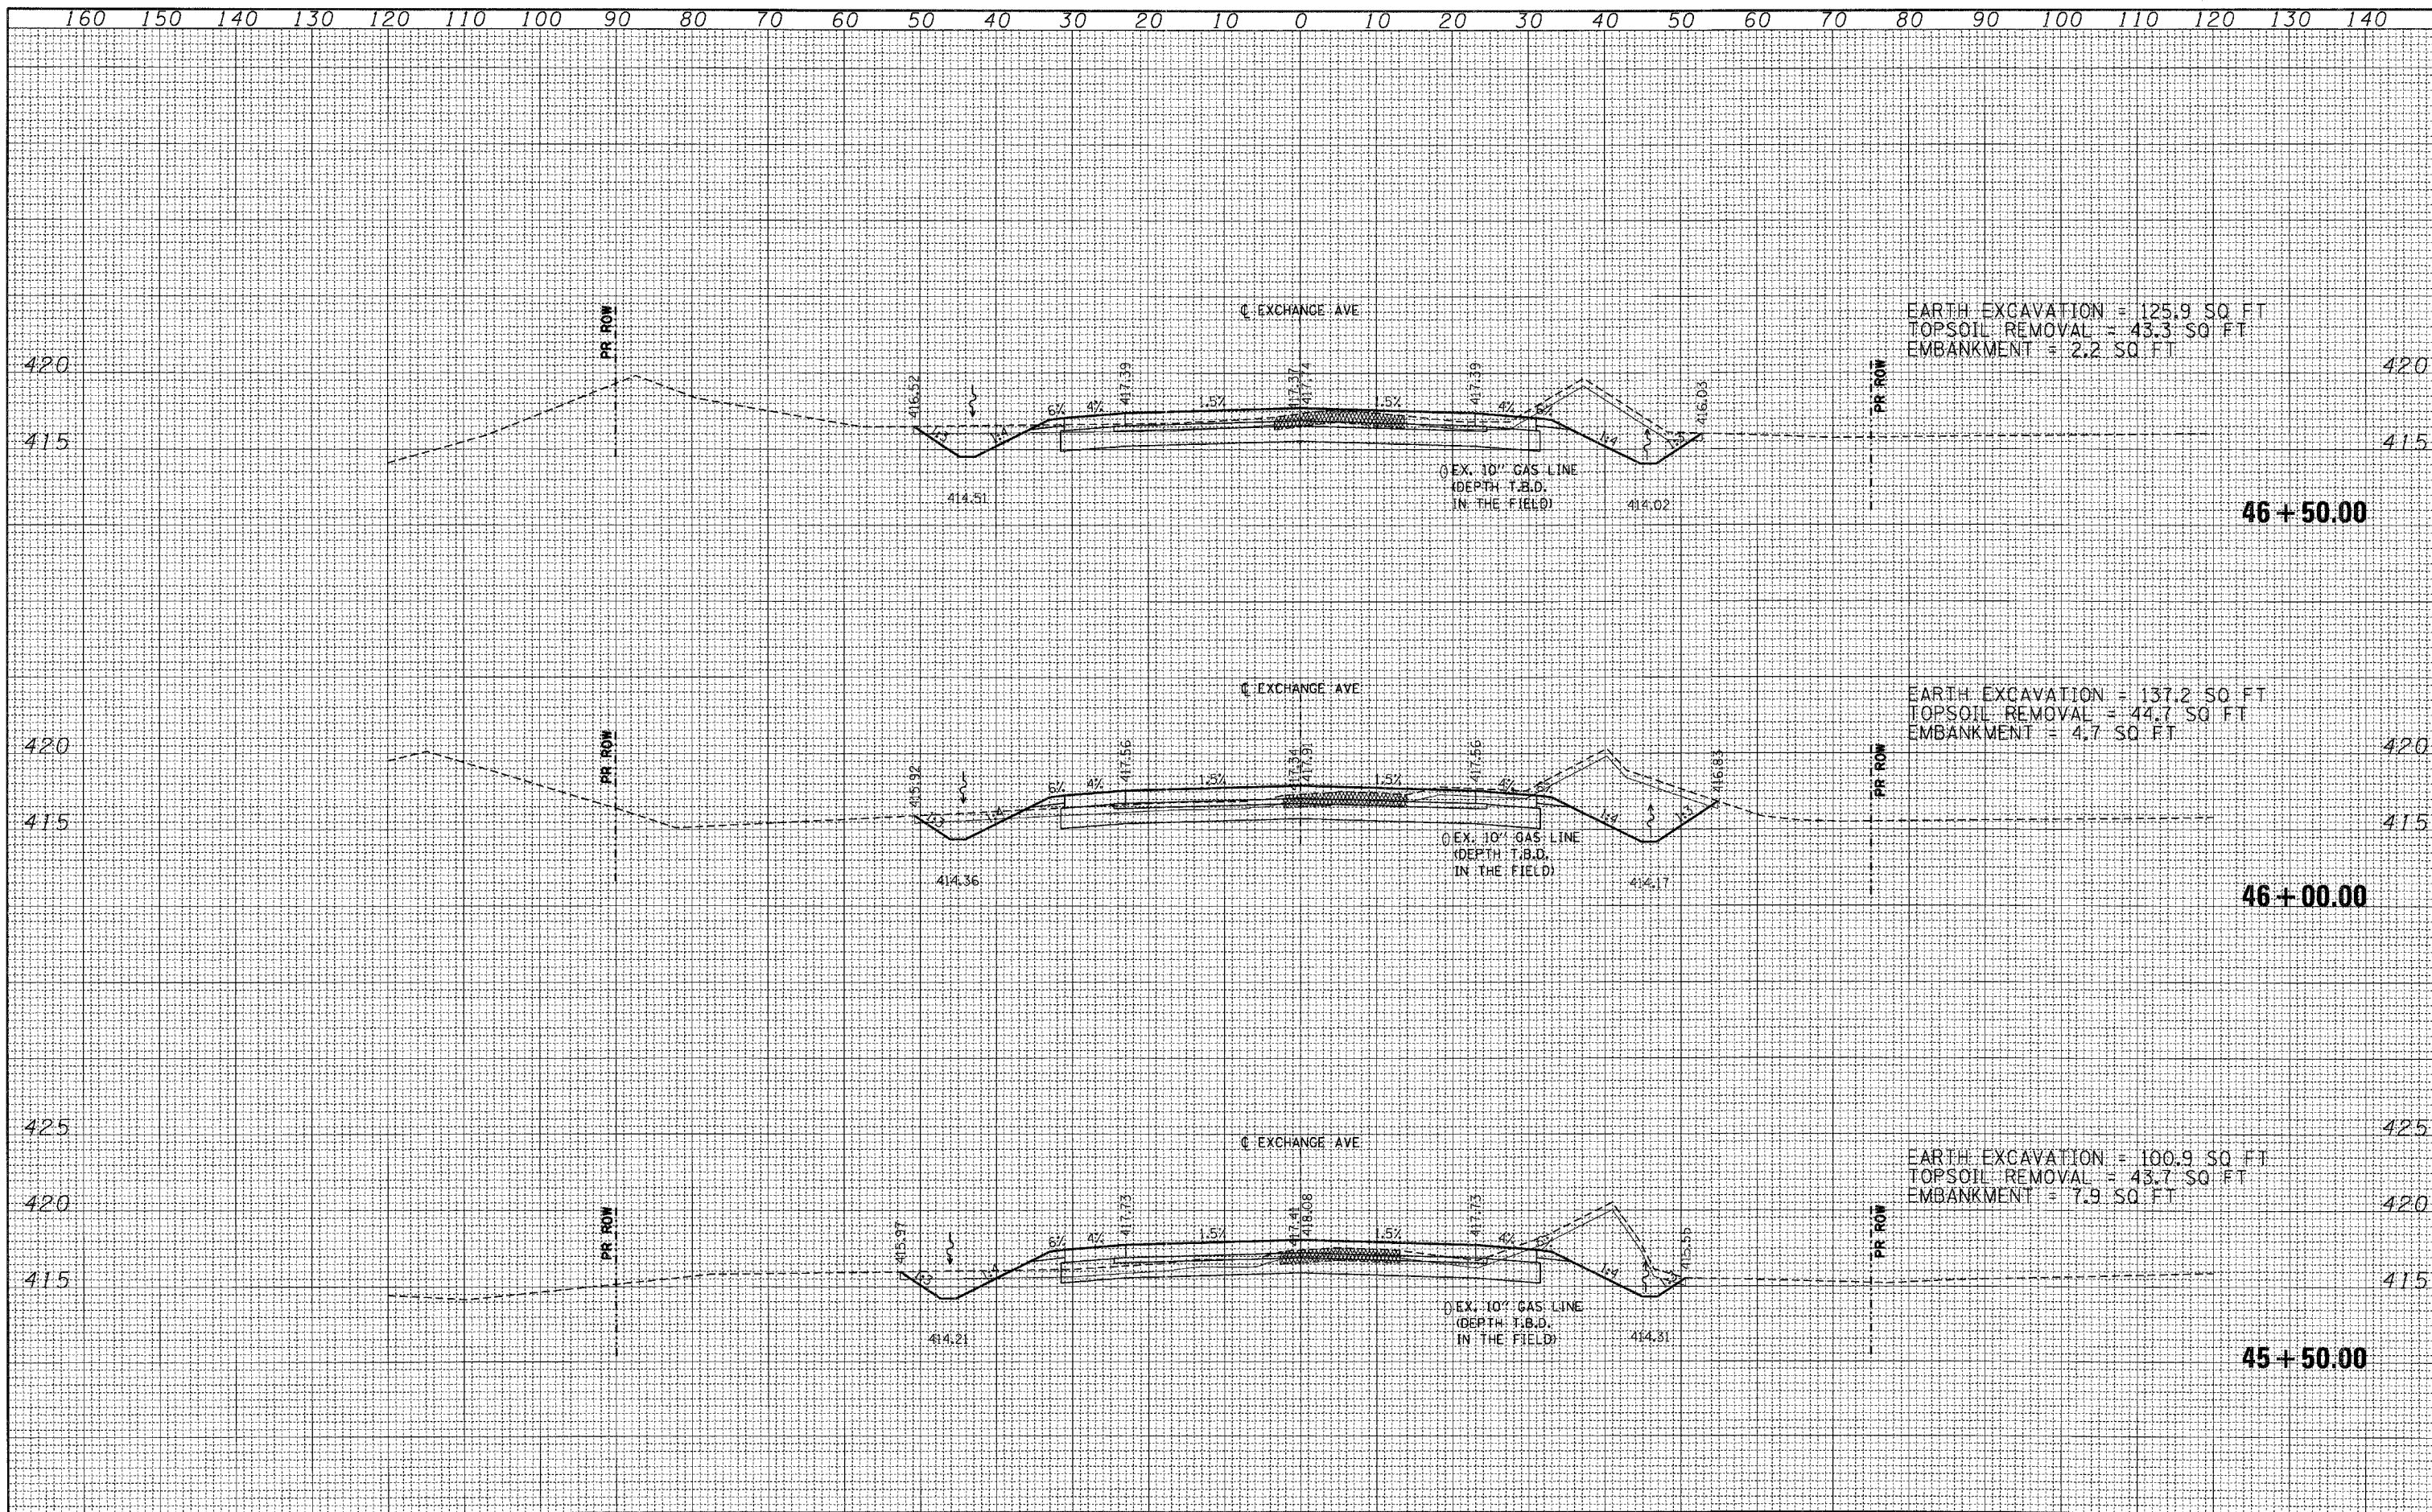

FILE NAME -	USER NAME - #USER#	DESIGNED - JB	REVISED -	STATE OF ILLINOIS DEPARTMENT OF TRANSPORTATION	CROSS SECTIONS EXCHANGE AVE			F.A. RTE.	SECTION	COUNTY	TOTAL SHEETS	SHEET NO.
#FILEL#		DRAWN - AG	REVISED -		998	82-2-1K	ST. CLAIR	353	348			
		CHECKED - JB	REVISED -		SCALE:	SHEET NO. OF SHEETS	STA. 45+50.00 TO STA. 46+50.00	CONTRACT NO. 76E06				
		DATE - 10/21/11	REVISED -		ILLINOIS FED. AID PROJECT							