


DATE	
BY	
FINAL SURVEY	
PLotted	
NOTE BOOK	
NO.	
AREAS CHECKED	

DATE	
BY	
ORIGINAL SURVEY	
PLotted	
NOTE BOOK	
NO.	
AREAS CHECKED	

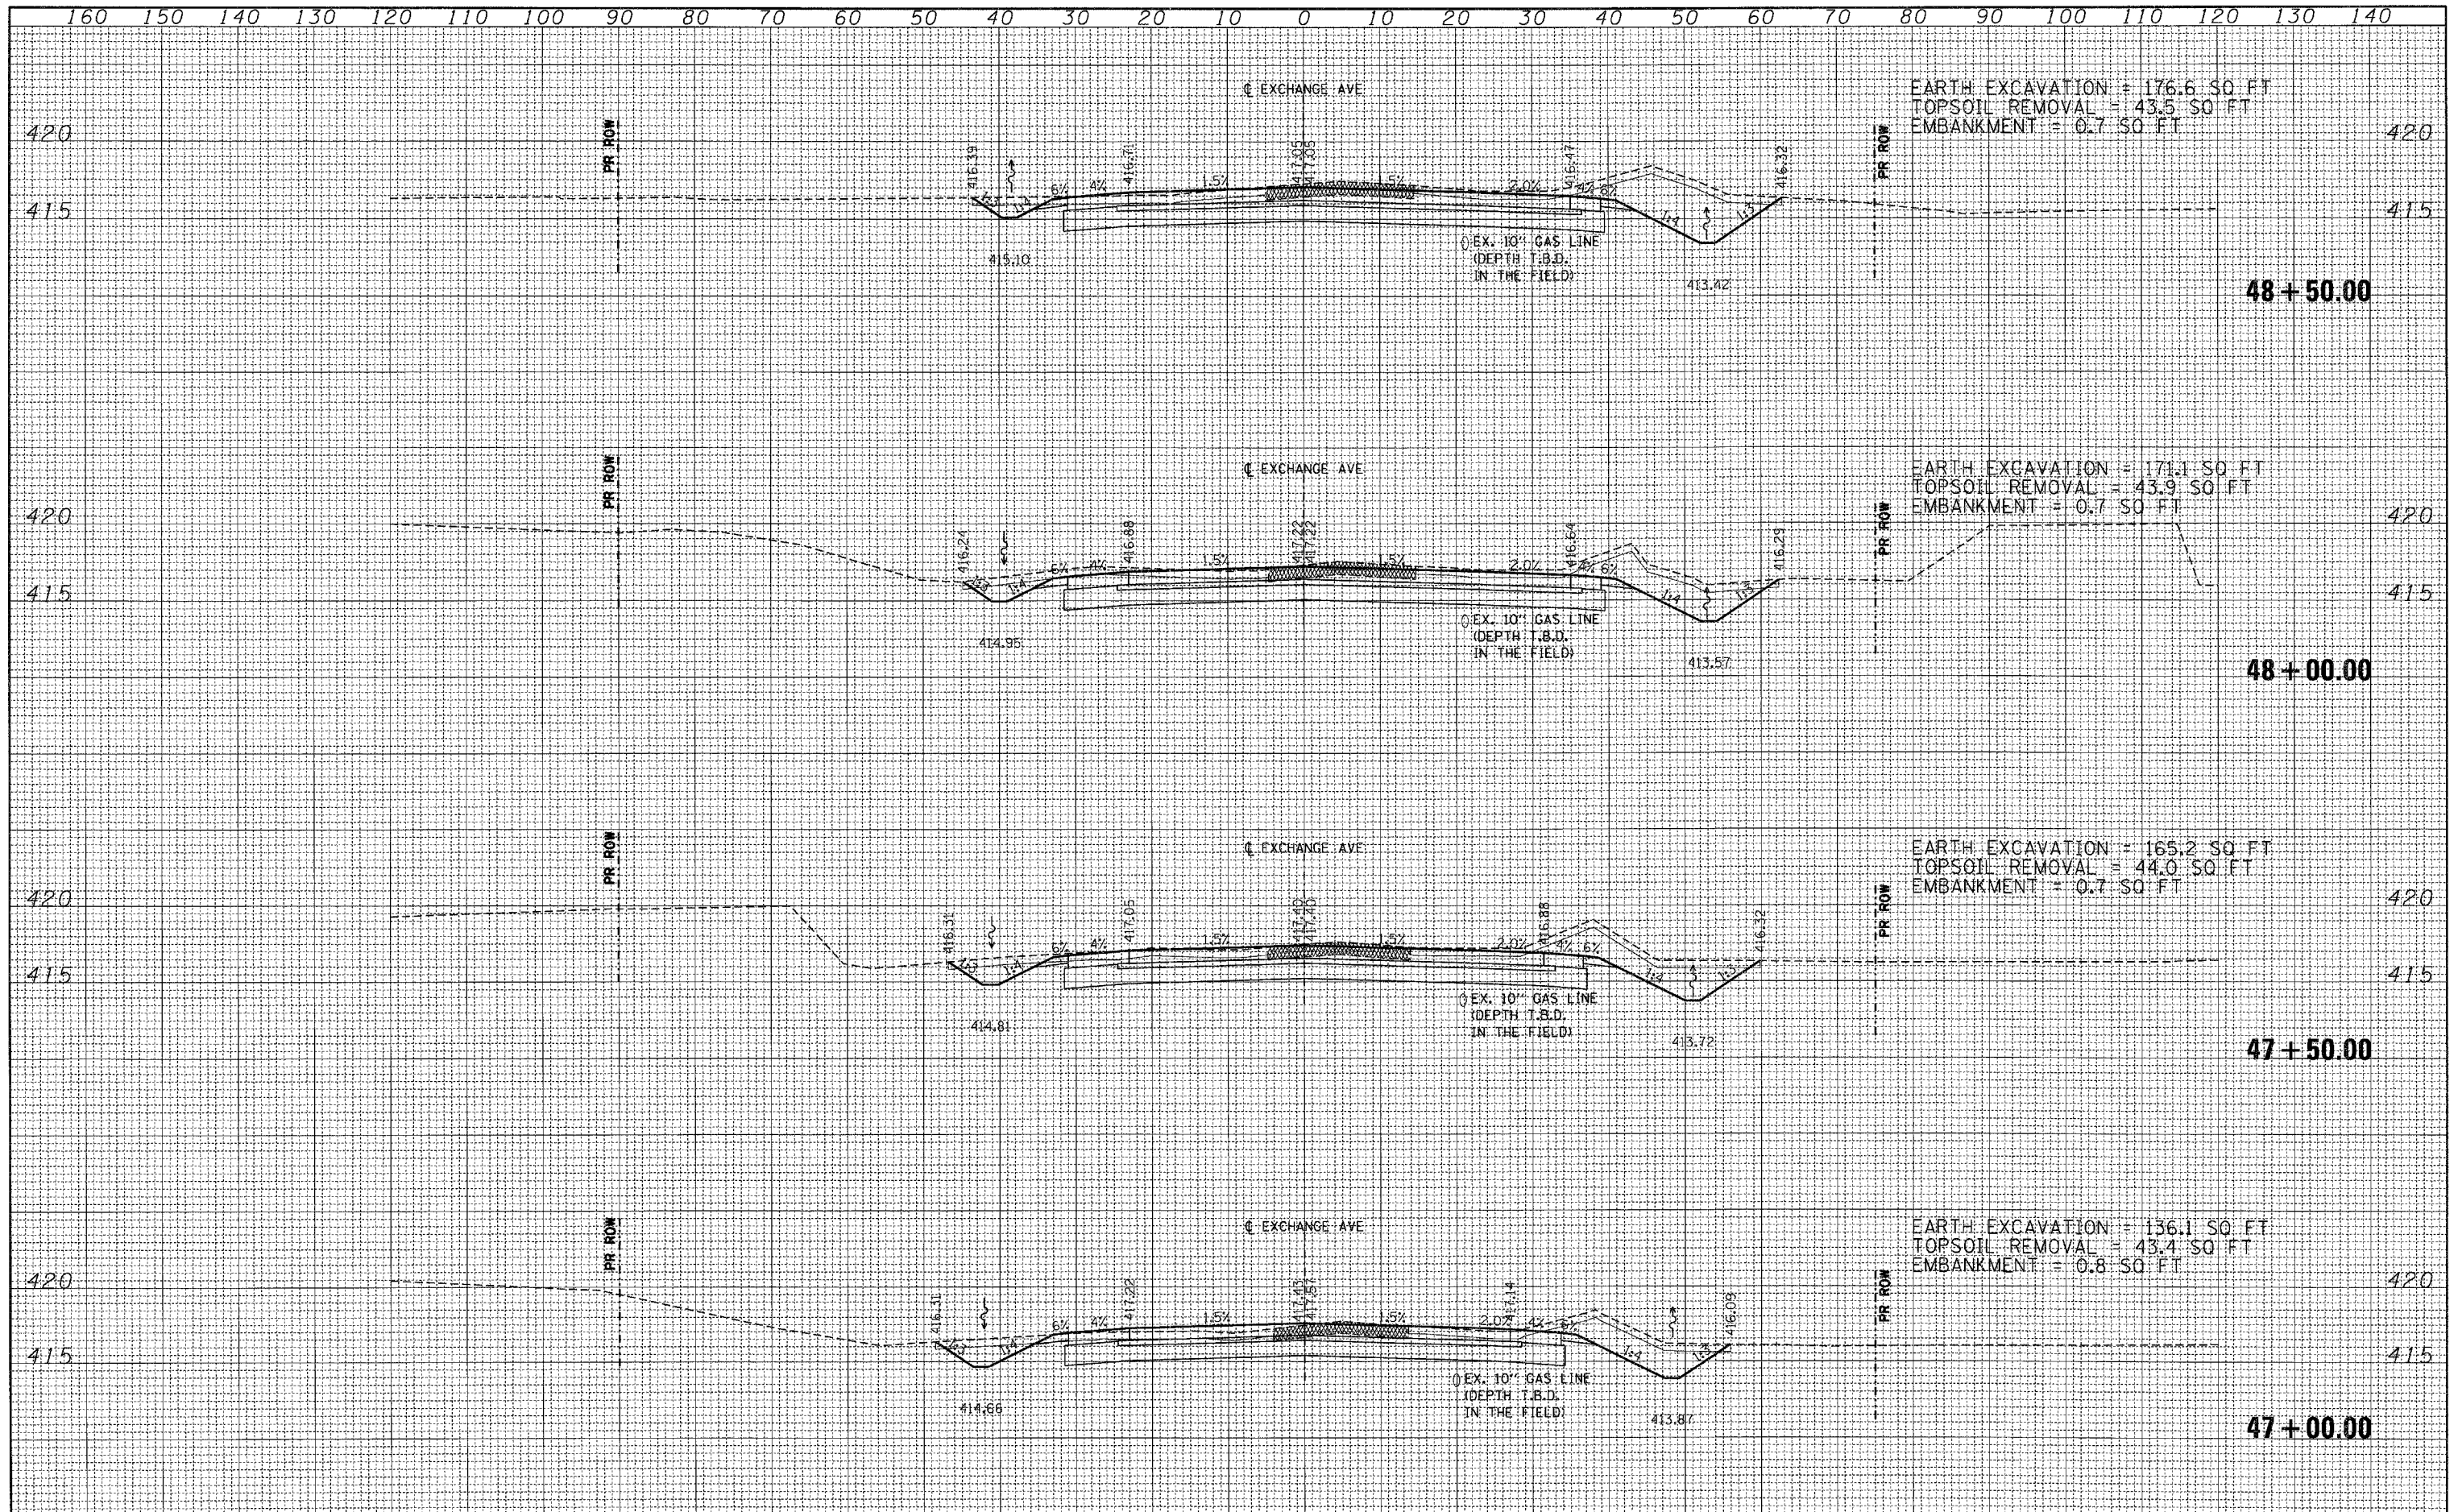

FILE NAME =	USER NAME = *USER*	DESIGNED - JB	REVISED -	<b>STATE OF ILLINOIS</b> <b>DEPARTMENT OF TRANSPORTATION</b>	<b>CROSS SECTIONS</b> <b>EXCHANGE AVE</b>	F.A. RTE.	SECTION	COUNTY	TOTAL SHEETS	SHEET NO.	
#FILE#		DRAWN - AG	REVISED -			998	82-2-1K	ST. CLAIR	353	349	
		CHECKED - JB	REVISED -			CONTRACT NO. 76E06					
		DATE - 10/21/11	REVISED -			ILLINOIS FED. AID PROJECT					
				SCALE:		SHEET NO. OF SHEETS		STA. 47+00.00 TO STA. 48+50.00			