


DATE	
BY	
FINAL SURVEY	
PLANNED	
NOTE BOOK	
NO.	
AREAS CHECKED	

DATE	
BY	
ORIGINAL SURVEY	
PLANNED	
NOTE BOOK	
NO.	
AREAS CHECKED	

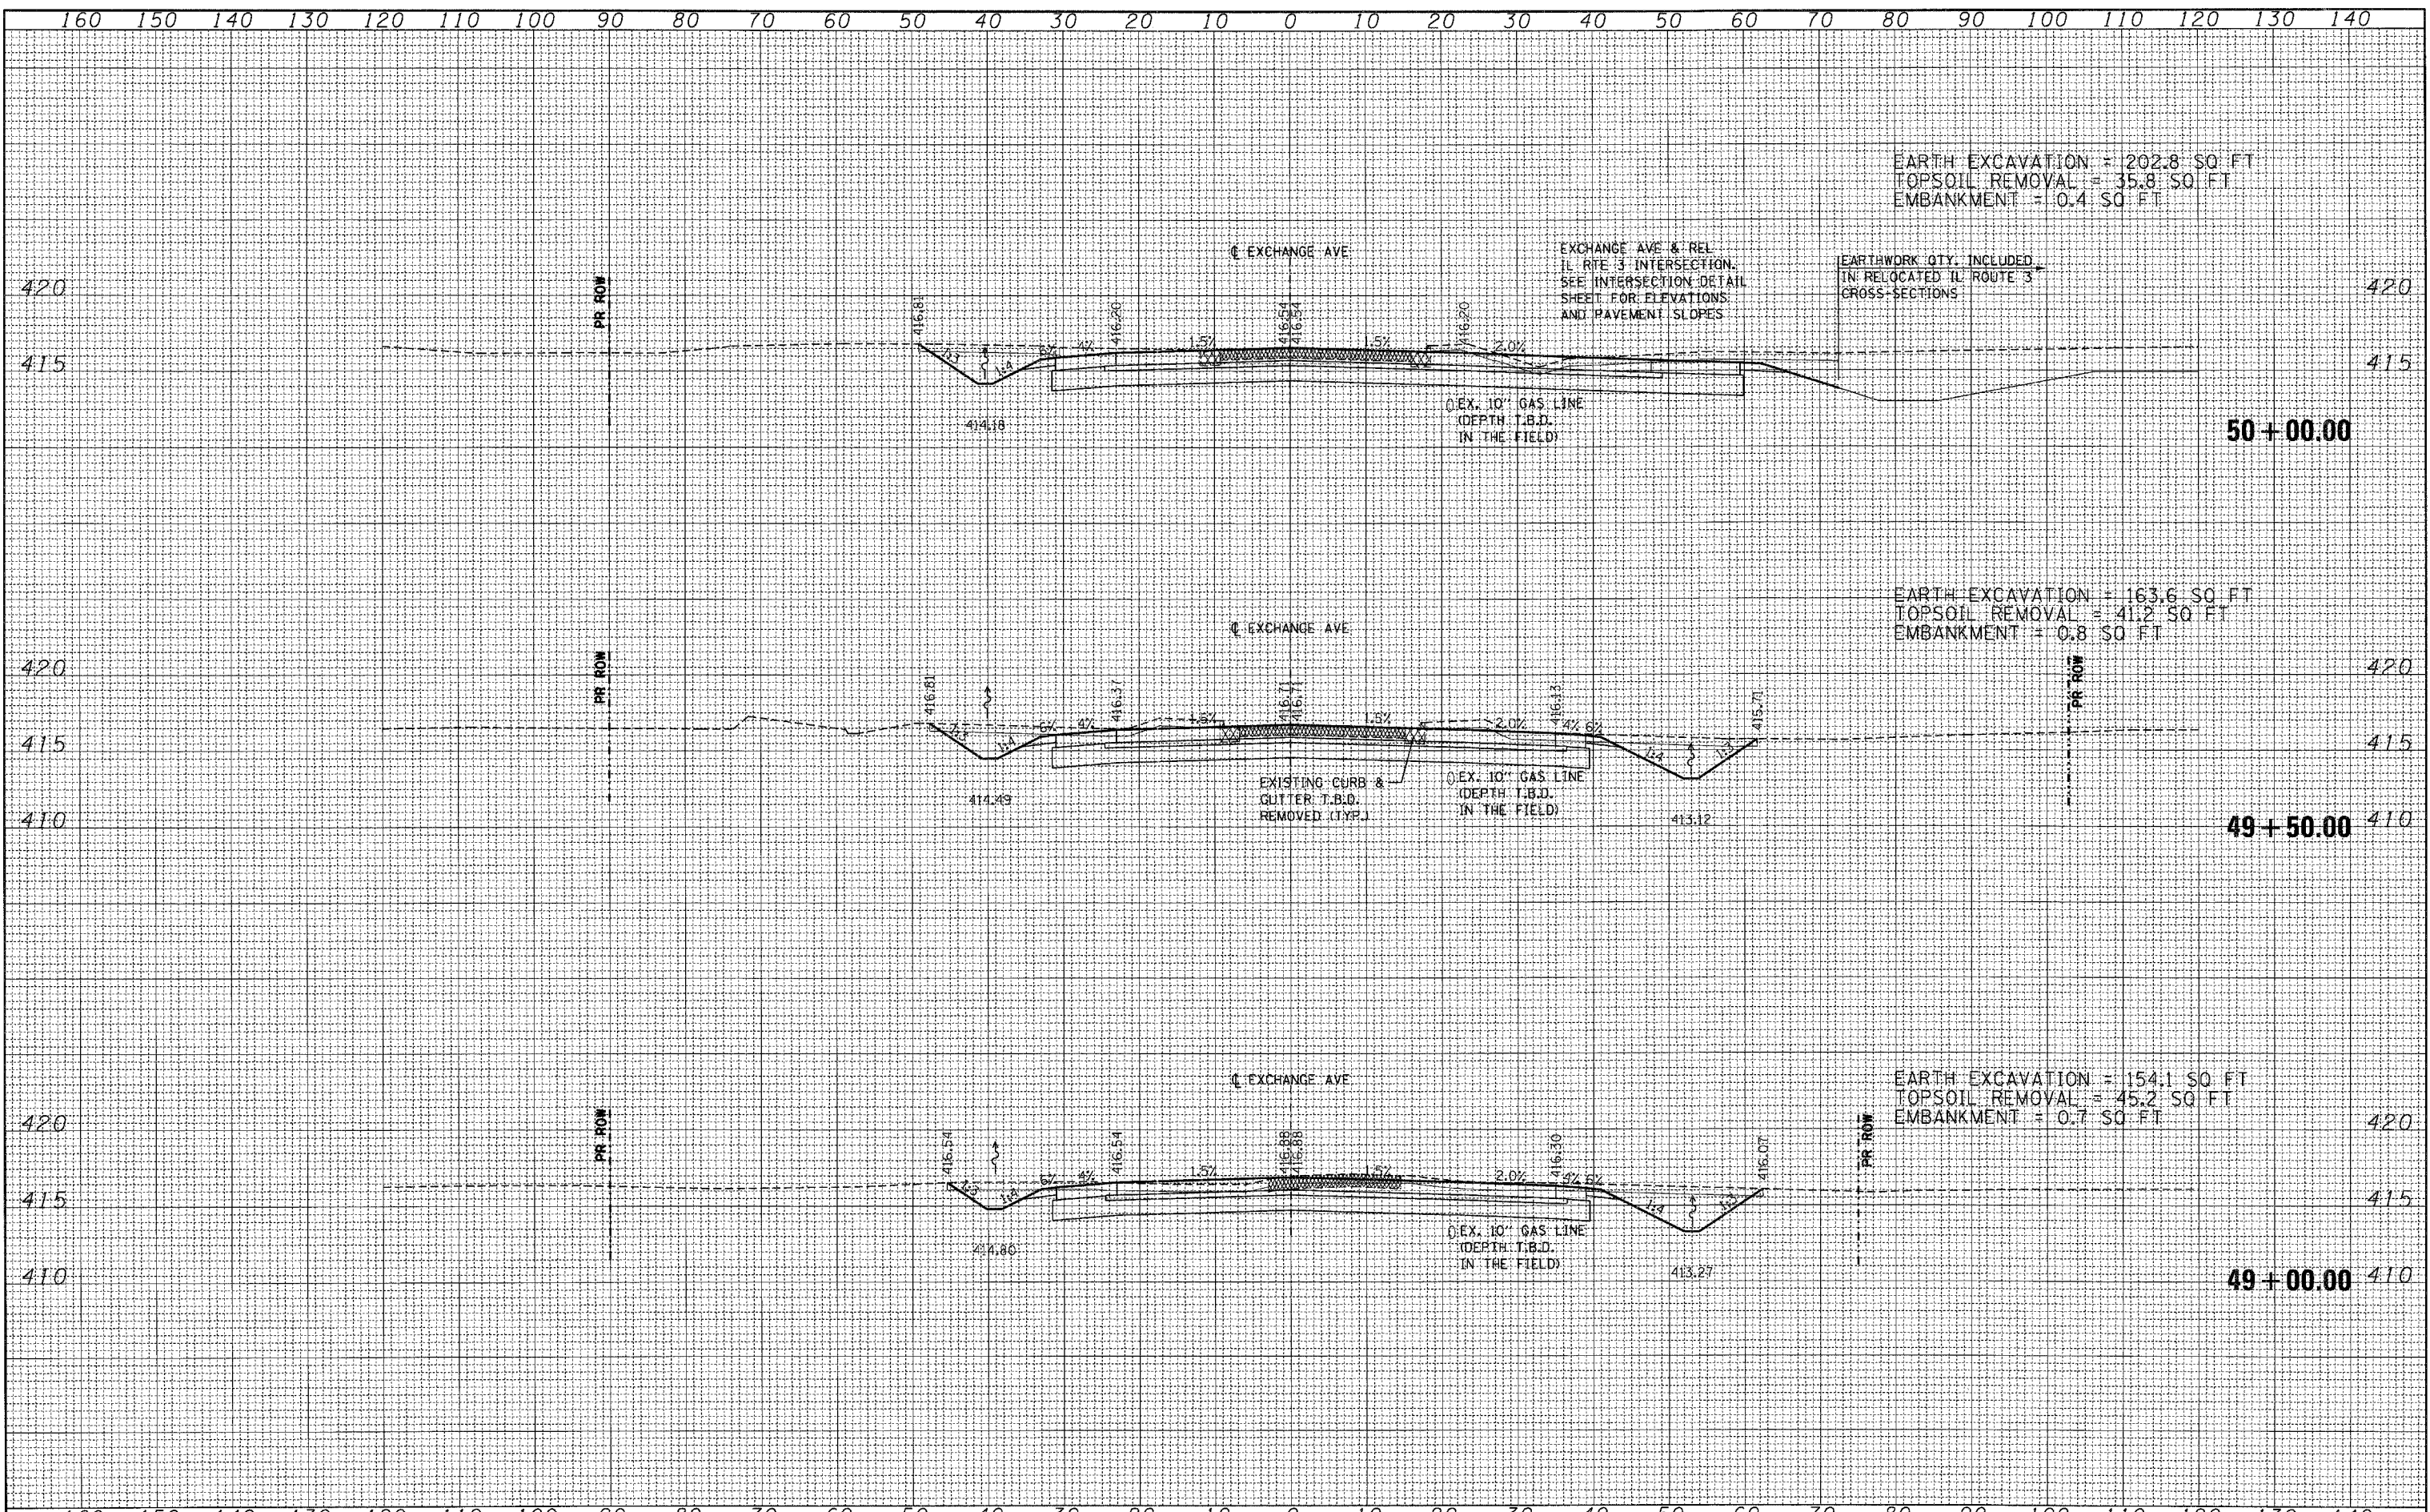

FILE NAME =	USER NAME = *USER*	DESIGNED - JB	REVISED -	STATE OF ILLINOIS DEPARTMENT OF TRANSPORTATION	CROSS SECTIONS EXCHANGE AVE			F.A. RTE.	SECTION	COUNTY	TOTAL SHEETS	SHEET NO.	
FILE#		DRAWN - AG	REVISED -		SCALE:	SHEET NO. OF	SHEETS	STA. 49+00.00 TO STA. 50+00.00	998	82-2-1K	ST. CLAIR	353	350
		CHECKED - JB	REVISED -										
		DATE - 10/21/11	REVISED -										
												CONTRACT NO. 76E06	
												ILLINOIS FED. AID PROJECT	