


DATE	
BY	
SURVEYED	
PLANNED	
NOTE BOOK	
NO.	

DATE	
BY	
SURVEYED	
PLANNED	
NOTE BOOK	
NO.	

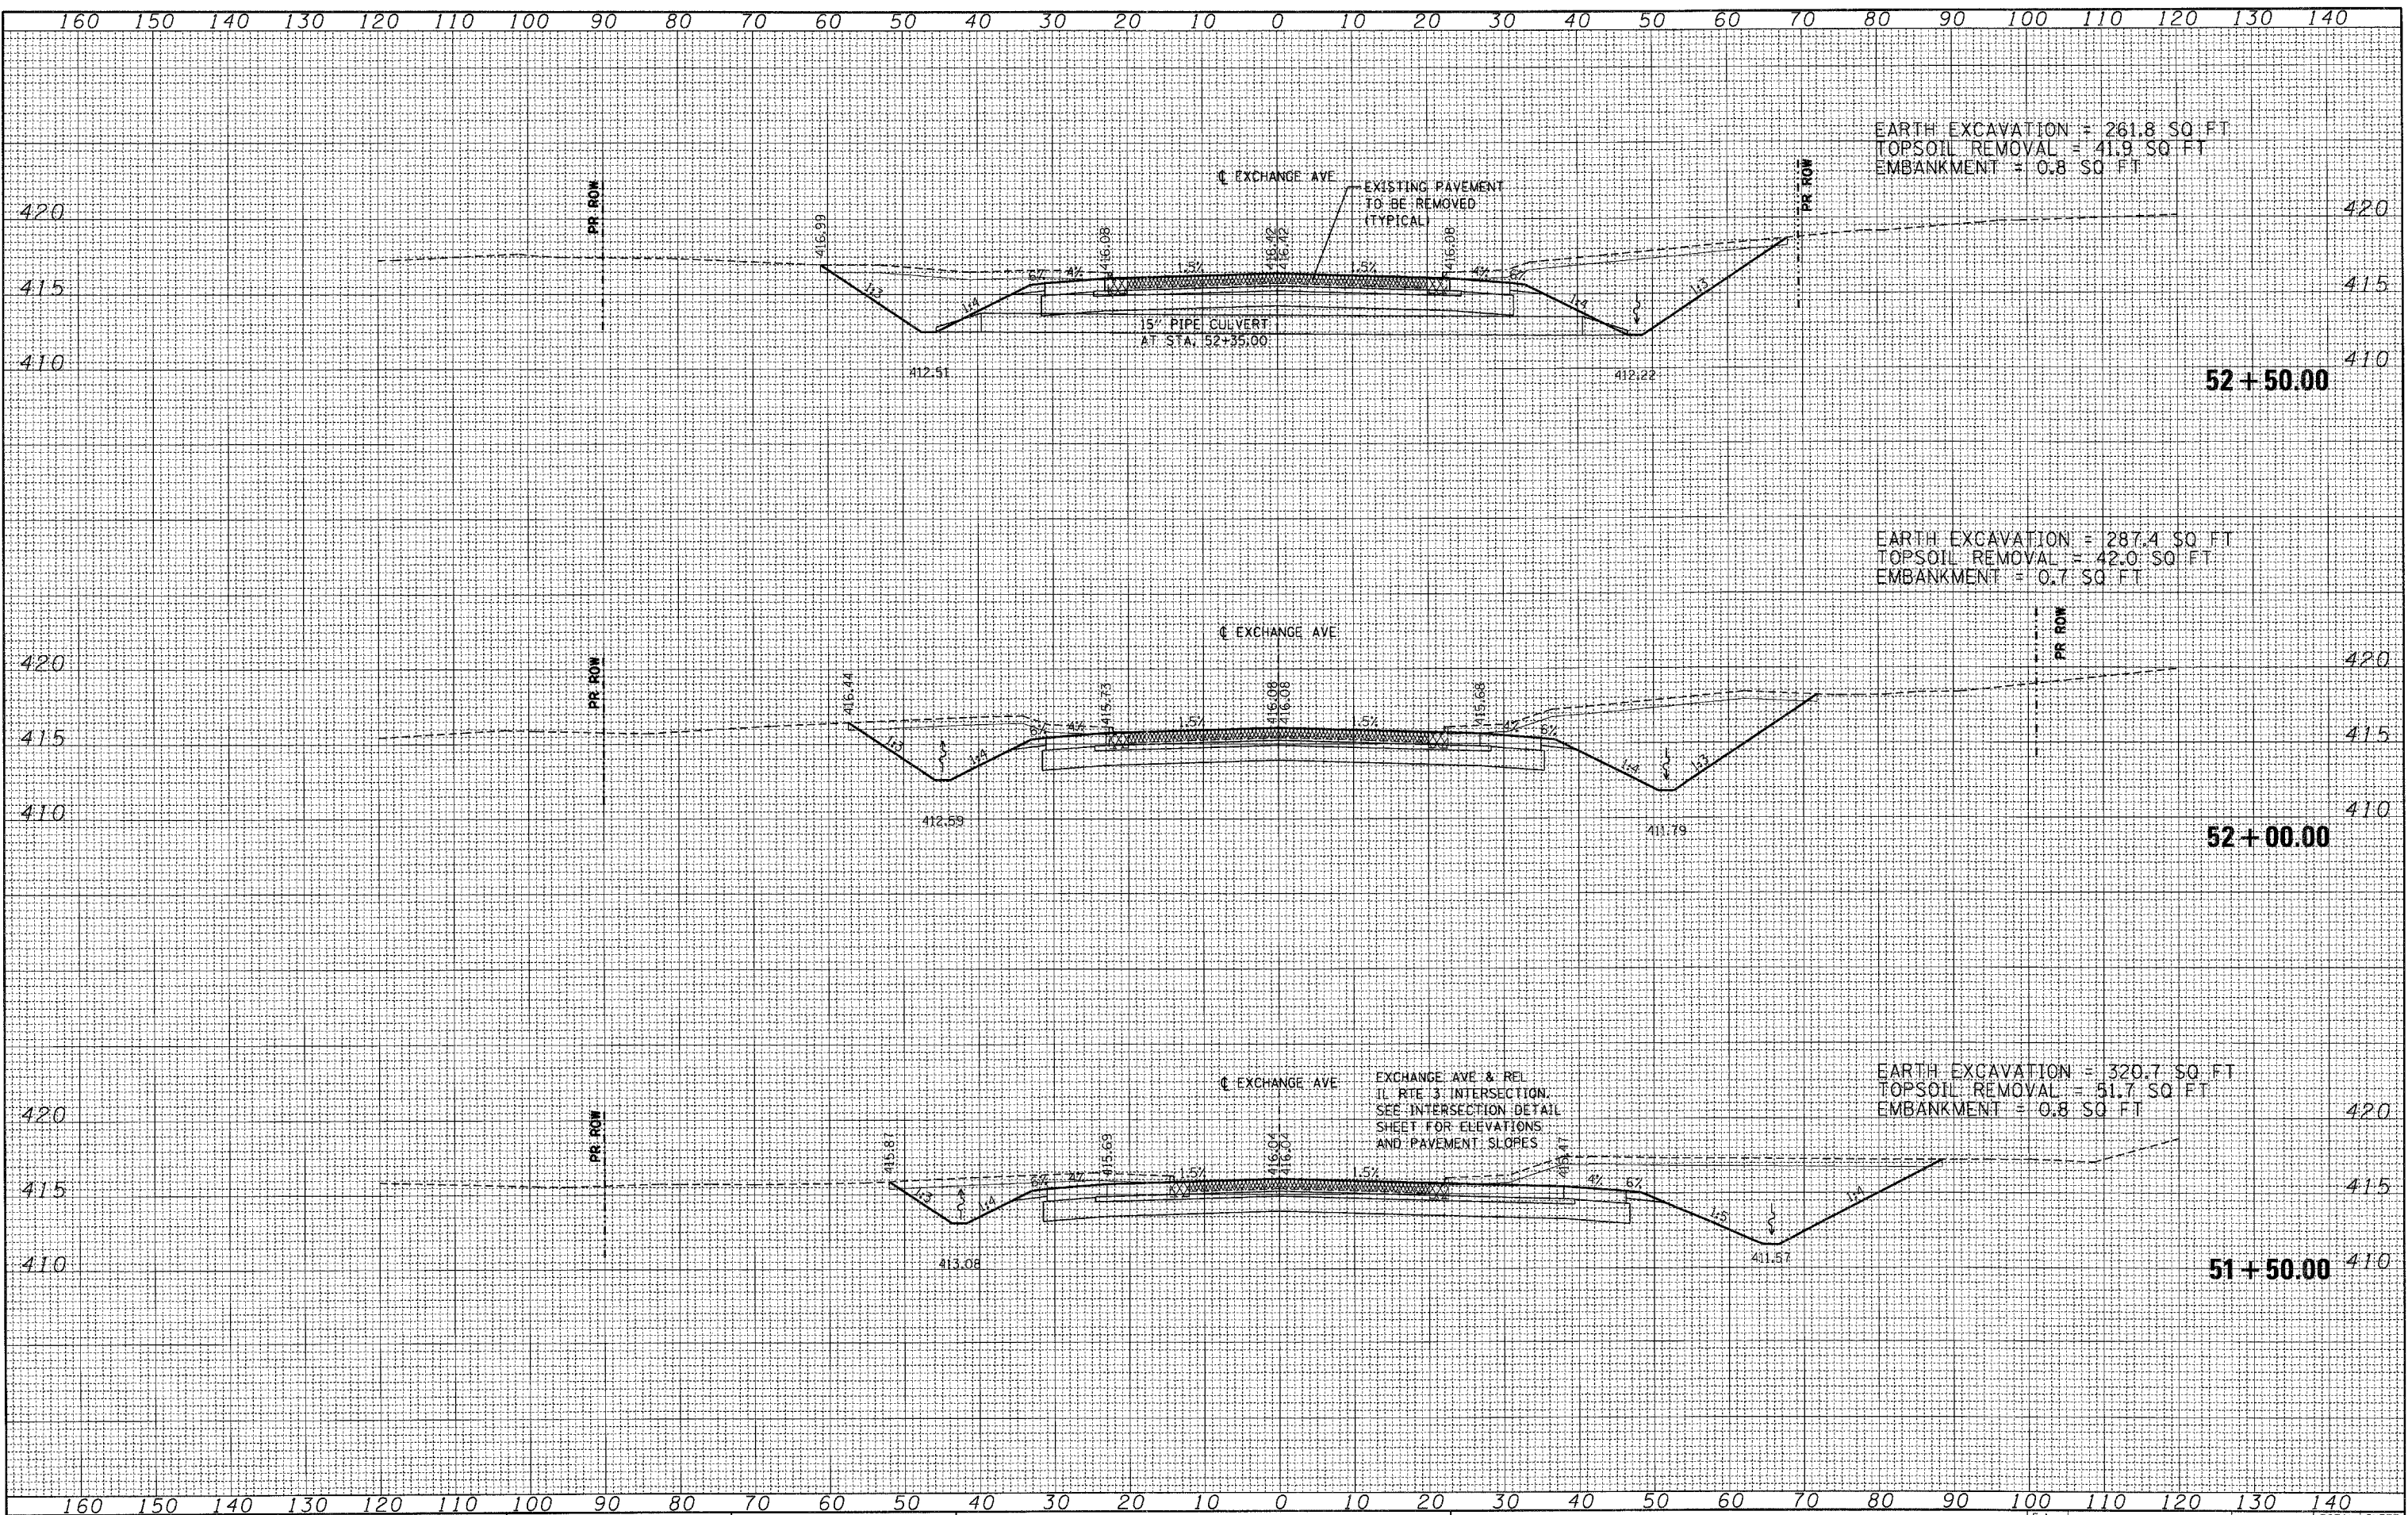

FILE NAME =	USER NAME = #USER#	DESIGNED - JB	REVISED -	STATE OF ILLINOIS DEPARTMENT OF TRANSPORTATION	CROSS SECTIONS EXCHANGE AVE			F.A. RTE.	SECTION	COUNTY	TOTAL SHEETS	SHEET NO.			
#FILE#		DRAWN - AG	REVISED -		SCALE:	SHEET NO.	OF	SHEETS	STA. 51+50.00	TO STA. 52+50.00	998	82-2-1K	ST. CLAIR	353	351
		CHECKED - JB	REVISED -												
		DATE - 10/21/11	REVISED -												

ILLINOIS FED. AID PROJECT