


DATE	
BY	
SURVEYED	
PLOTTED	
NOTE BOOK	
AREAS CHECKED	
NO.	

DATE	
BY	
SURVEYED	
PLOTTED	
NOTE BOOK	
AREAS CHECKED	
NO.	

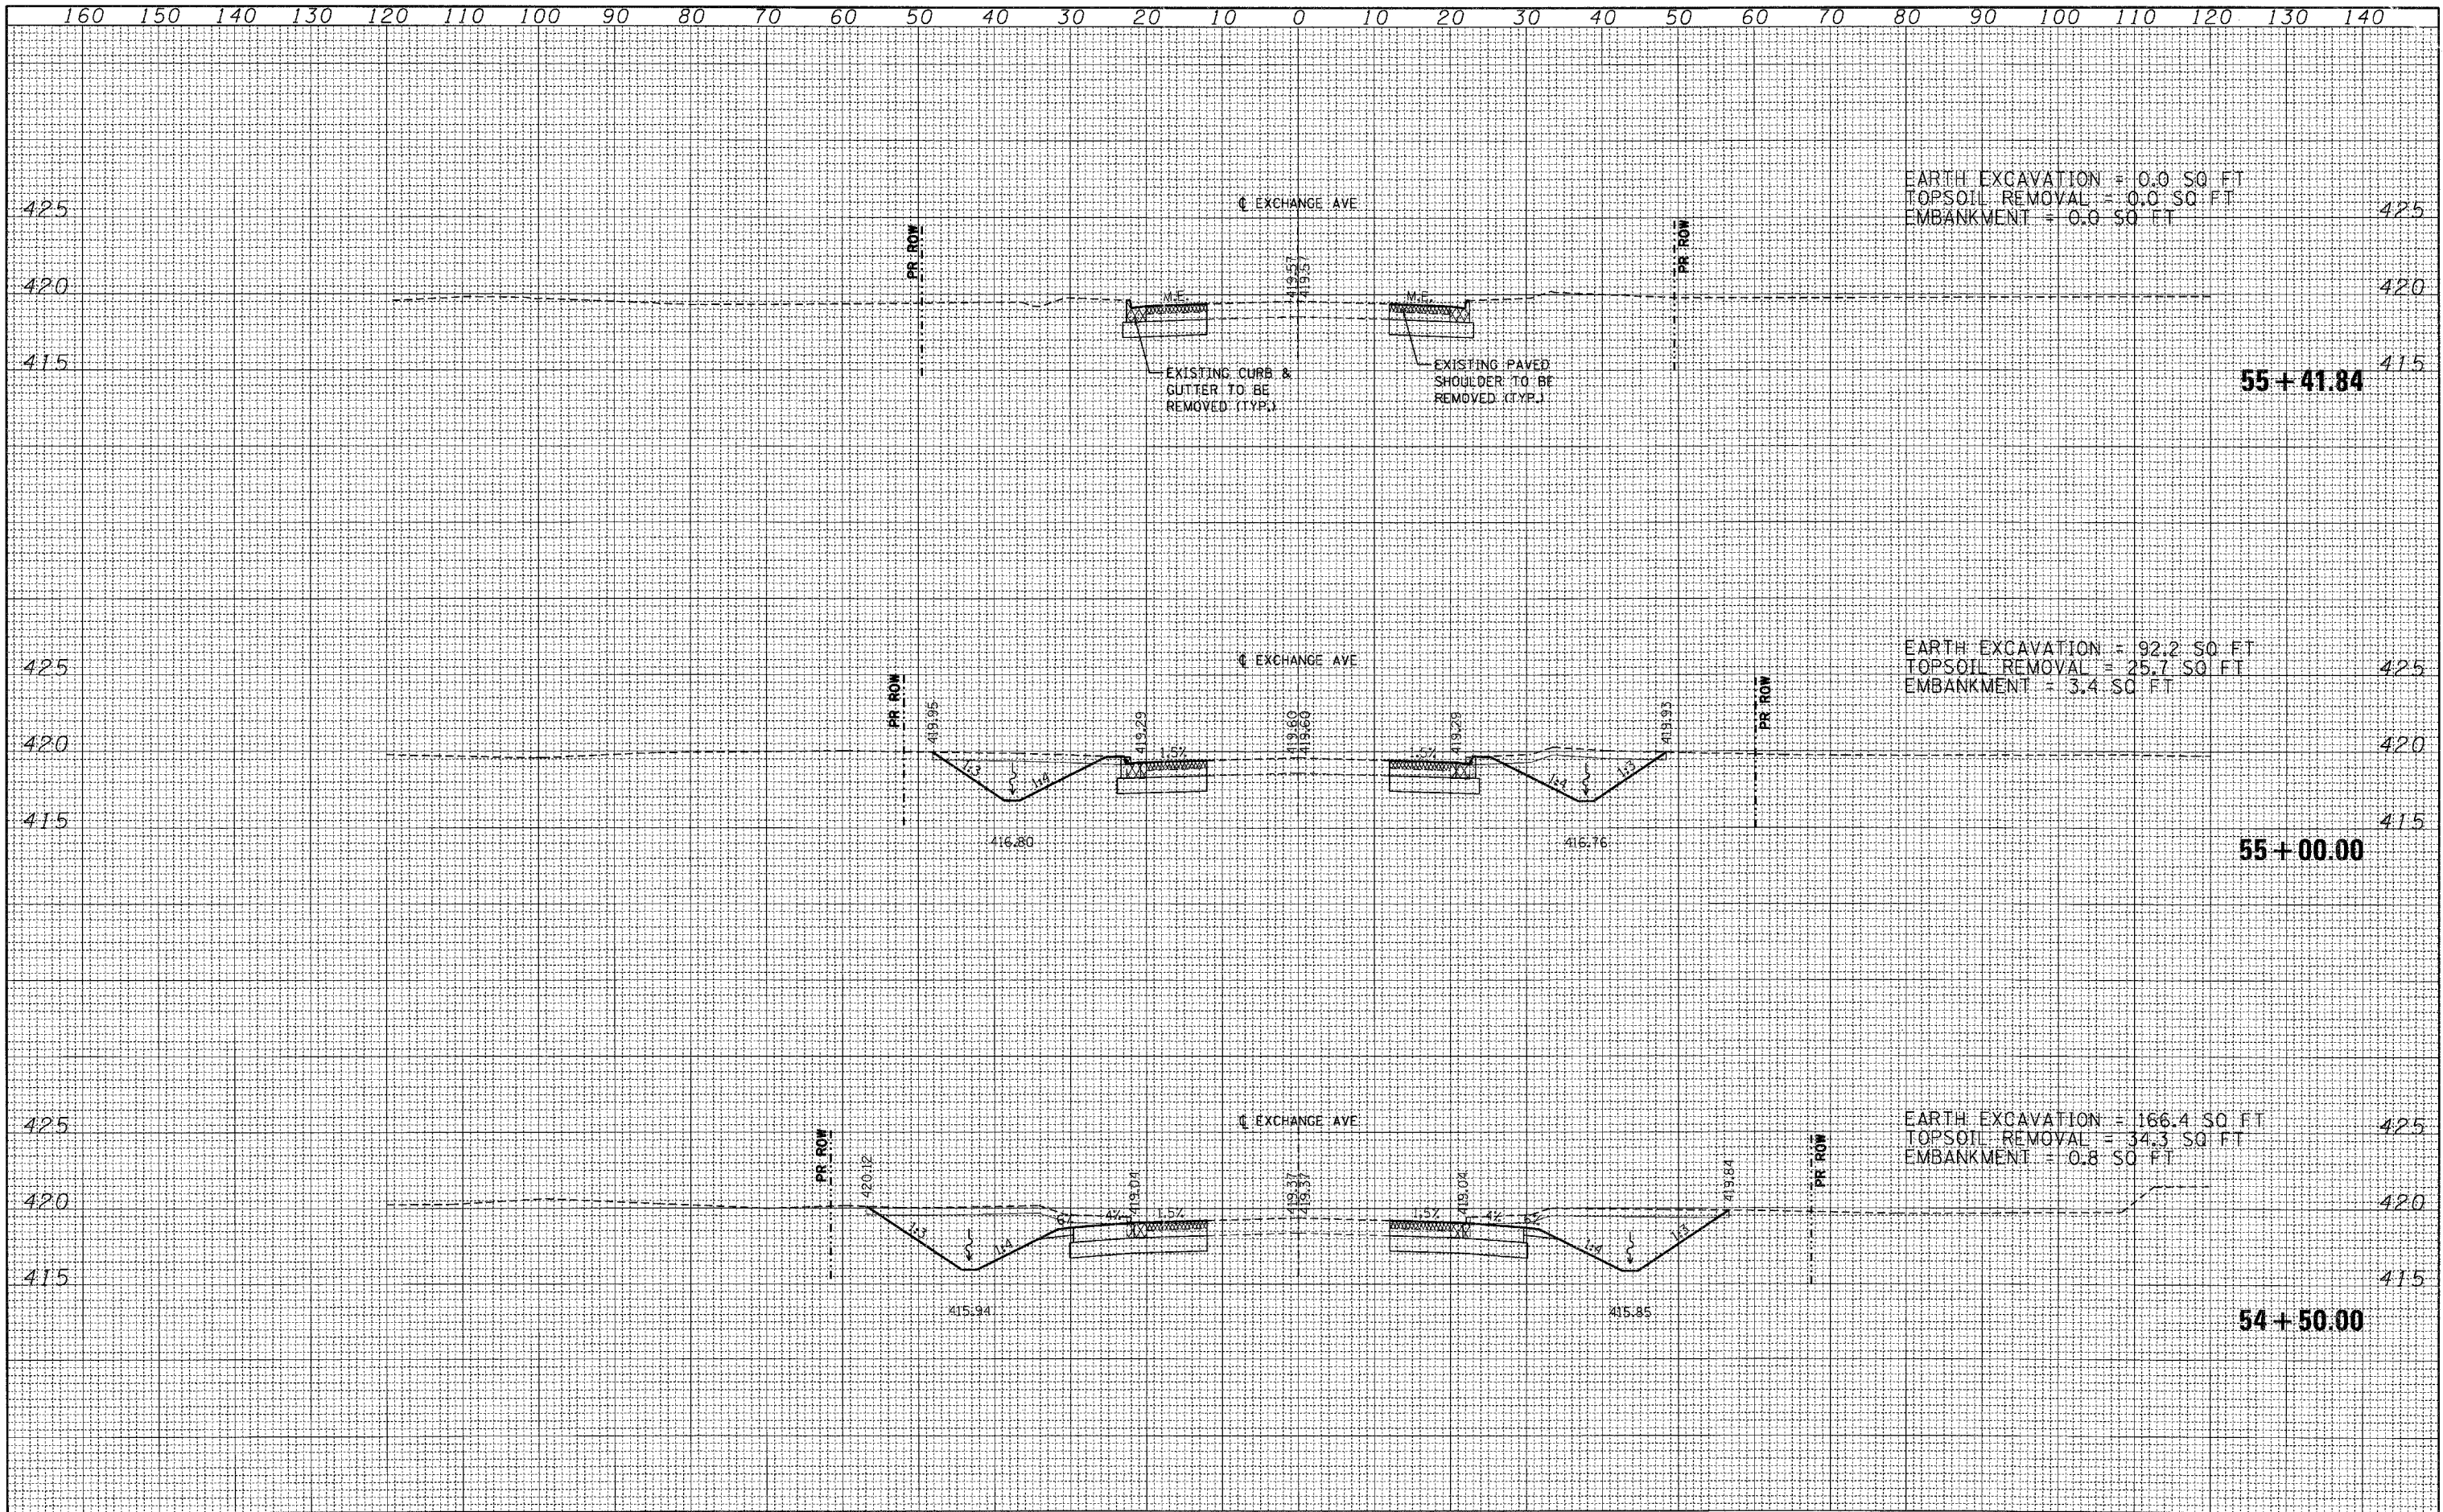

FILE NAME =	USER NAME = #USER#	DESIGNED - JB	REVISED -	STATE OF ILLINOIS DEPARTMENT OF TRANSPORTATION	CROSS SECTIONS EXCHANGE AVE			F.A. RTE.	SECTION	COUNTY	TOTAL SHEETS	SHEET NO.
#FILE#		DRAWN - AG	REVISED -		998	82-2-1K	ST. CLAIR	353	353			
		CHECKED - JB	REVISED -		CONTRACT NO. 76E06							
		DATE - 10/21/11	REVISED -		ILLINOIS FED. AID PROJECT							
				SCALE:	SHEET NO. OF	SHEETS	STA. 54+50.00 TO STA. 55+41.00					