


LEGEND:

 PAVED SHOULDER REMOVAL



EXISTING L&N RR BRIDGE PIERS
TO BE REMOVED, SEE EXISTING
L&N RR BRIDGE PLANS
(NOTE: EXISTING SUPERSTRUCTURE
HAS ALREADY BEEN REMOVED)

PAVED SHOULDER REMOVAL AND
REPLACE WITH CLASS B PATCHES,
TYPE IV, 14 INCH
PAVEMENT FABRIC
TIE BARS 3/4"
SAW CUTS

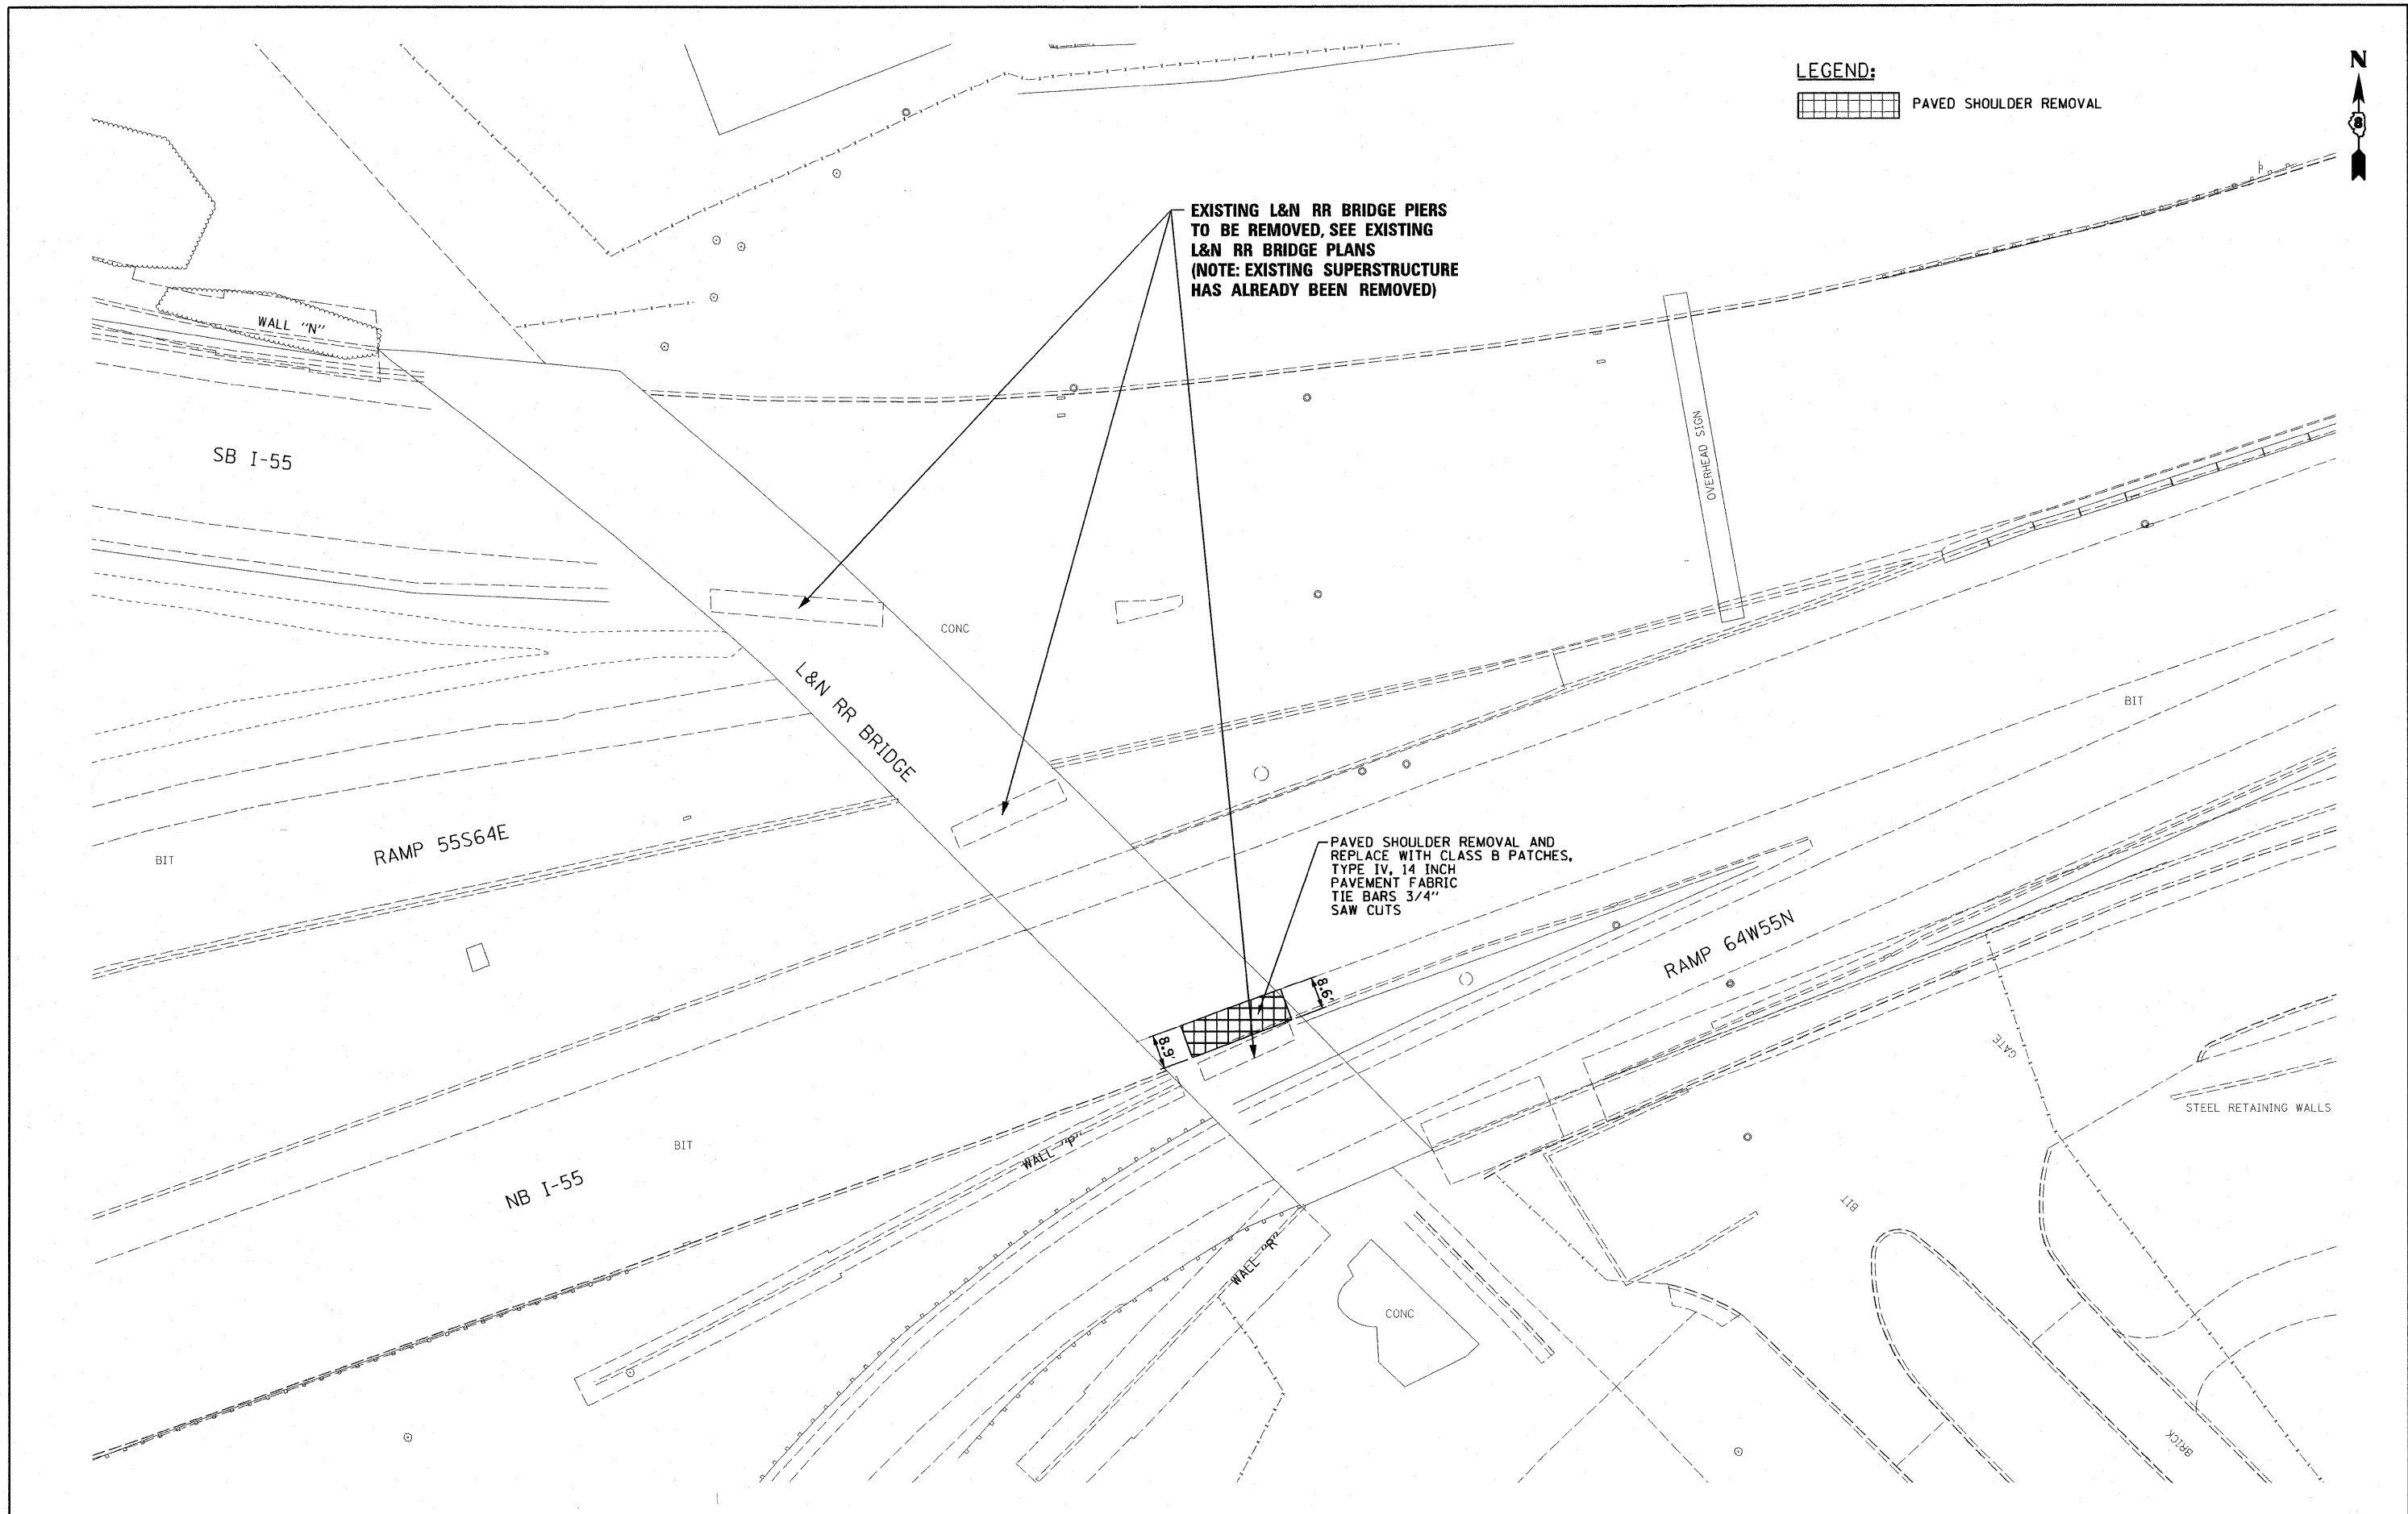

FILE NAME = 08TRI-76F29-Rem-01.dgn	USER NAME = pmsarno	DESIGNED OP	REVISIONS	STATE OF ILLINOIS DEPARTMENT OF TRANSPORTATION	STRUCTURAL REMOVAL PLAN - L&N RR BRIDGE PIERS			F.A.I. RTE. 55/70	SECTION 82-IDM	COUNTY ST. CLAIR	TOTAL SHEETS 35	SHEET NO. 4
	PLOT SCALE = 40.0000' / in.	DRAWN OP	REVISIONS		SCALE: 1" = 20'	SHEET NO. 1 OF 1 SHEETS	STA.	TO STA.	FED. ROAD DIST. NO.	ILLINOIS FED. AID PROJECT	CONTRACT NO. 76F29	
	PLOT DATE = 12/6/2011	CHECKED DBM	REVISIONS									
		DATE 11-23-11	REVISIONS									