


PROJECT NO.	82-10M
SECTION	82-10M
COUNTY	ST. CLAIR
TOTAL SHEETS	35
SHEET NO.	21
CONTRACT NO.	76F29

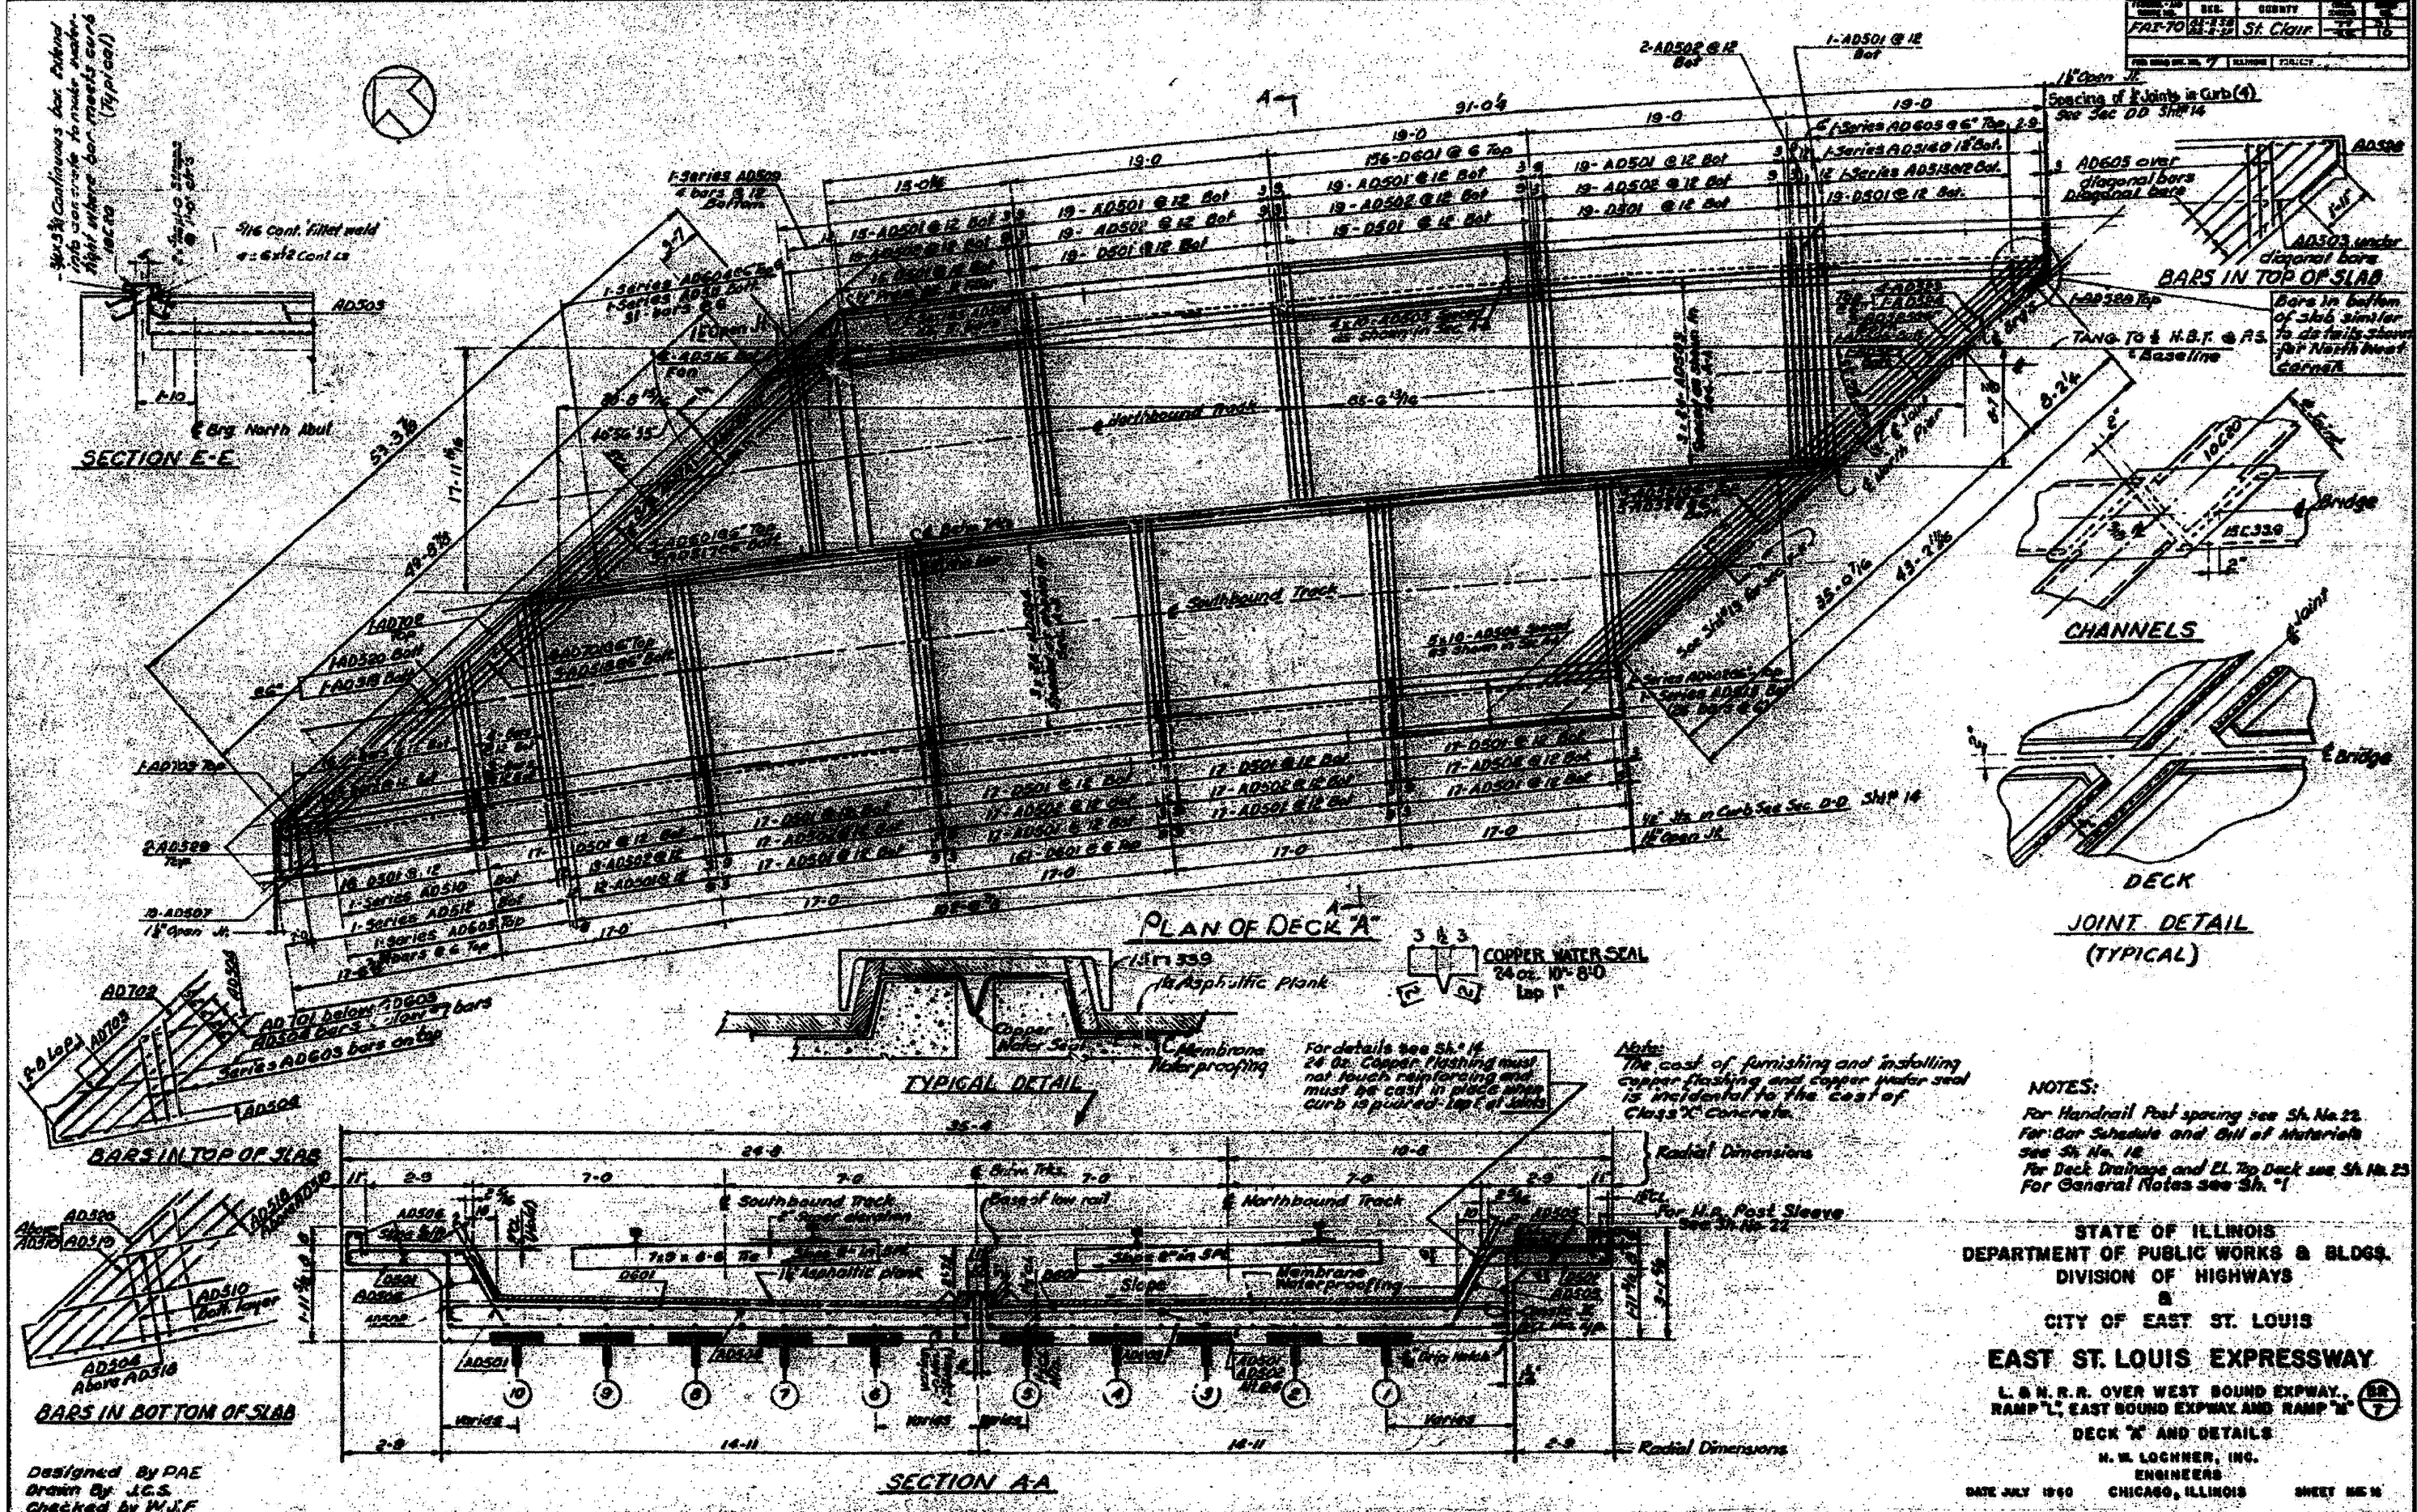

**NOTES:**  
 For Handrail Post spacing see Sh. No. 22.  
 For Bar Schedule and Bill of Materials see Sh. No. 18.  
 For Deck Drainage and El. Top Deck see Sh. No. 23.  
 For General Notes see Sh. 1.

STATE OF ILLINOIS  
 DEPARTMENT OF PUBLIC WORKS & BLDGS.  
 DIVISION OF HIGHWAYS  
 &  
 CITY OF EAST ST. LOUIS  
**EAST ST. LOUIS EXPRESSWAY**  
 L. & N. R. R. OVER WEST BOUND EXPWAY,  
 RAMP "L", EAST BOUND EXPWAY AND RAMP "T"  
**DECK "A" AND DETAILS**  
 H. W. LOGGNER, INC.  
 ENGINEERS  
 CHICAGO, ILLINOIS

Designed by PAE  
 Drawn by J.C.S.  
 Checked by W.J.F.

FILE NAME = DBTRI-76F29-SHT-LNRRB-ridge_11.dgn	USER NAME = searab	DESIGNED OP	REVISED -	STATE OF ILLINOIS DEPARTMENT OF TRANSPORTATION	EXISTING BRIDGE PLAN - L&N RR BRIDGE 11	F.A.I. RTE.	SECTION	COUNTY	TOTAL SHEETS	SHEET NO.	
		DRAWN OP	REVISED -			55/70	82-10M	ST. CLAIR	35	21	
		CHECKED DBM	REVISED -			SCALE: NONE	SHEET NO. 12 OF 26 SHEETS	STA.	TO STA.	FED. ROAD DIST. NO.	(ILLINOIS) FED. AID PROJECT
		DATE 11-23-11	REVISED -								