


PROJECT NO.	SEC.	CONTRACT	SHEET NO.
FAI-70	82-10	SP. CLIP	42A

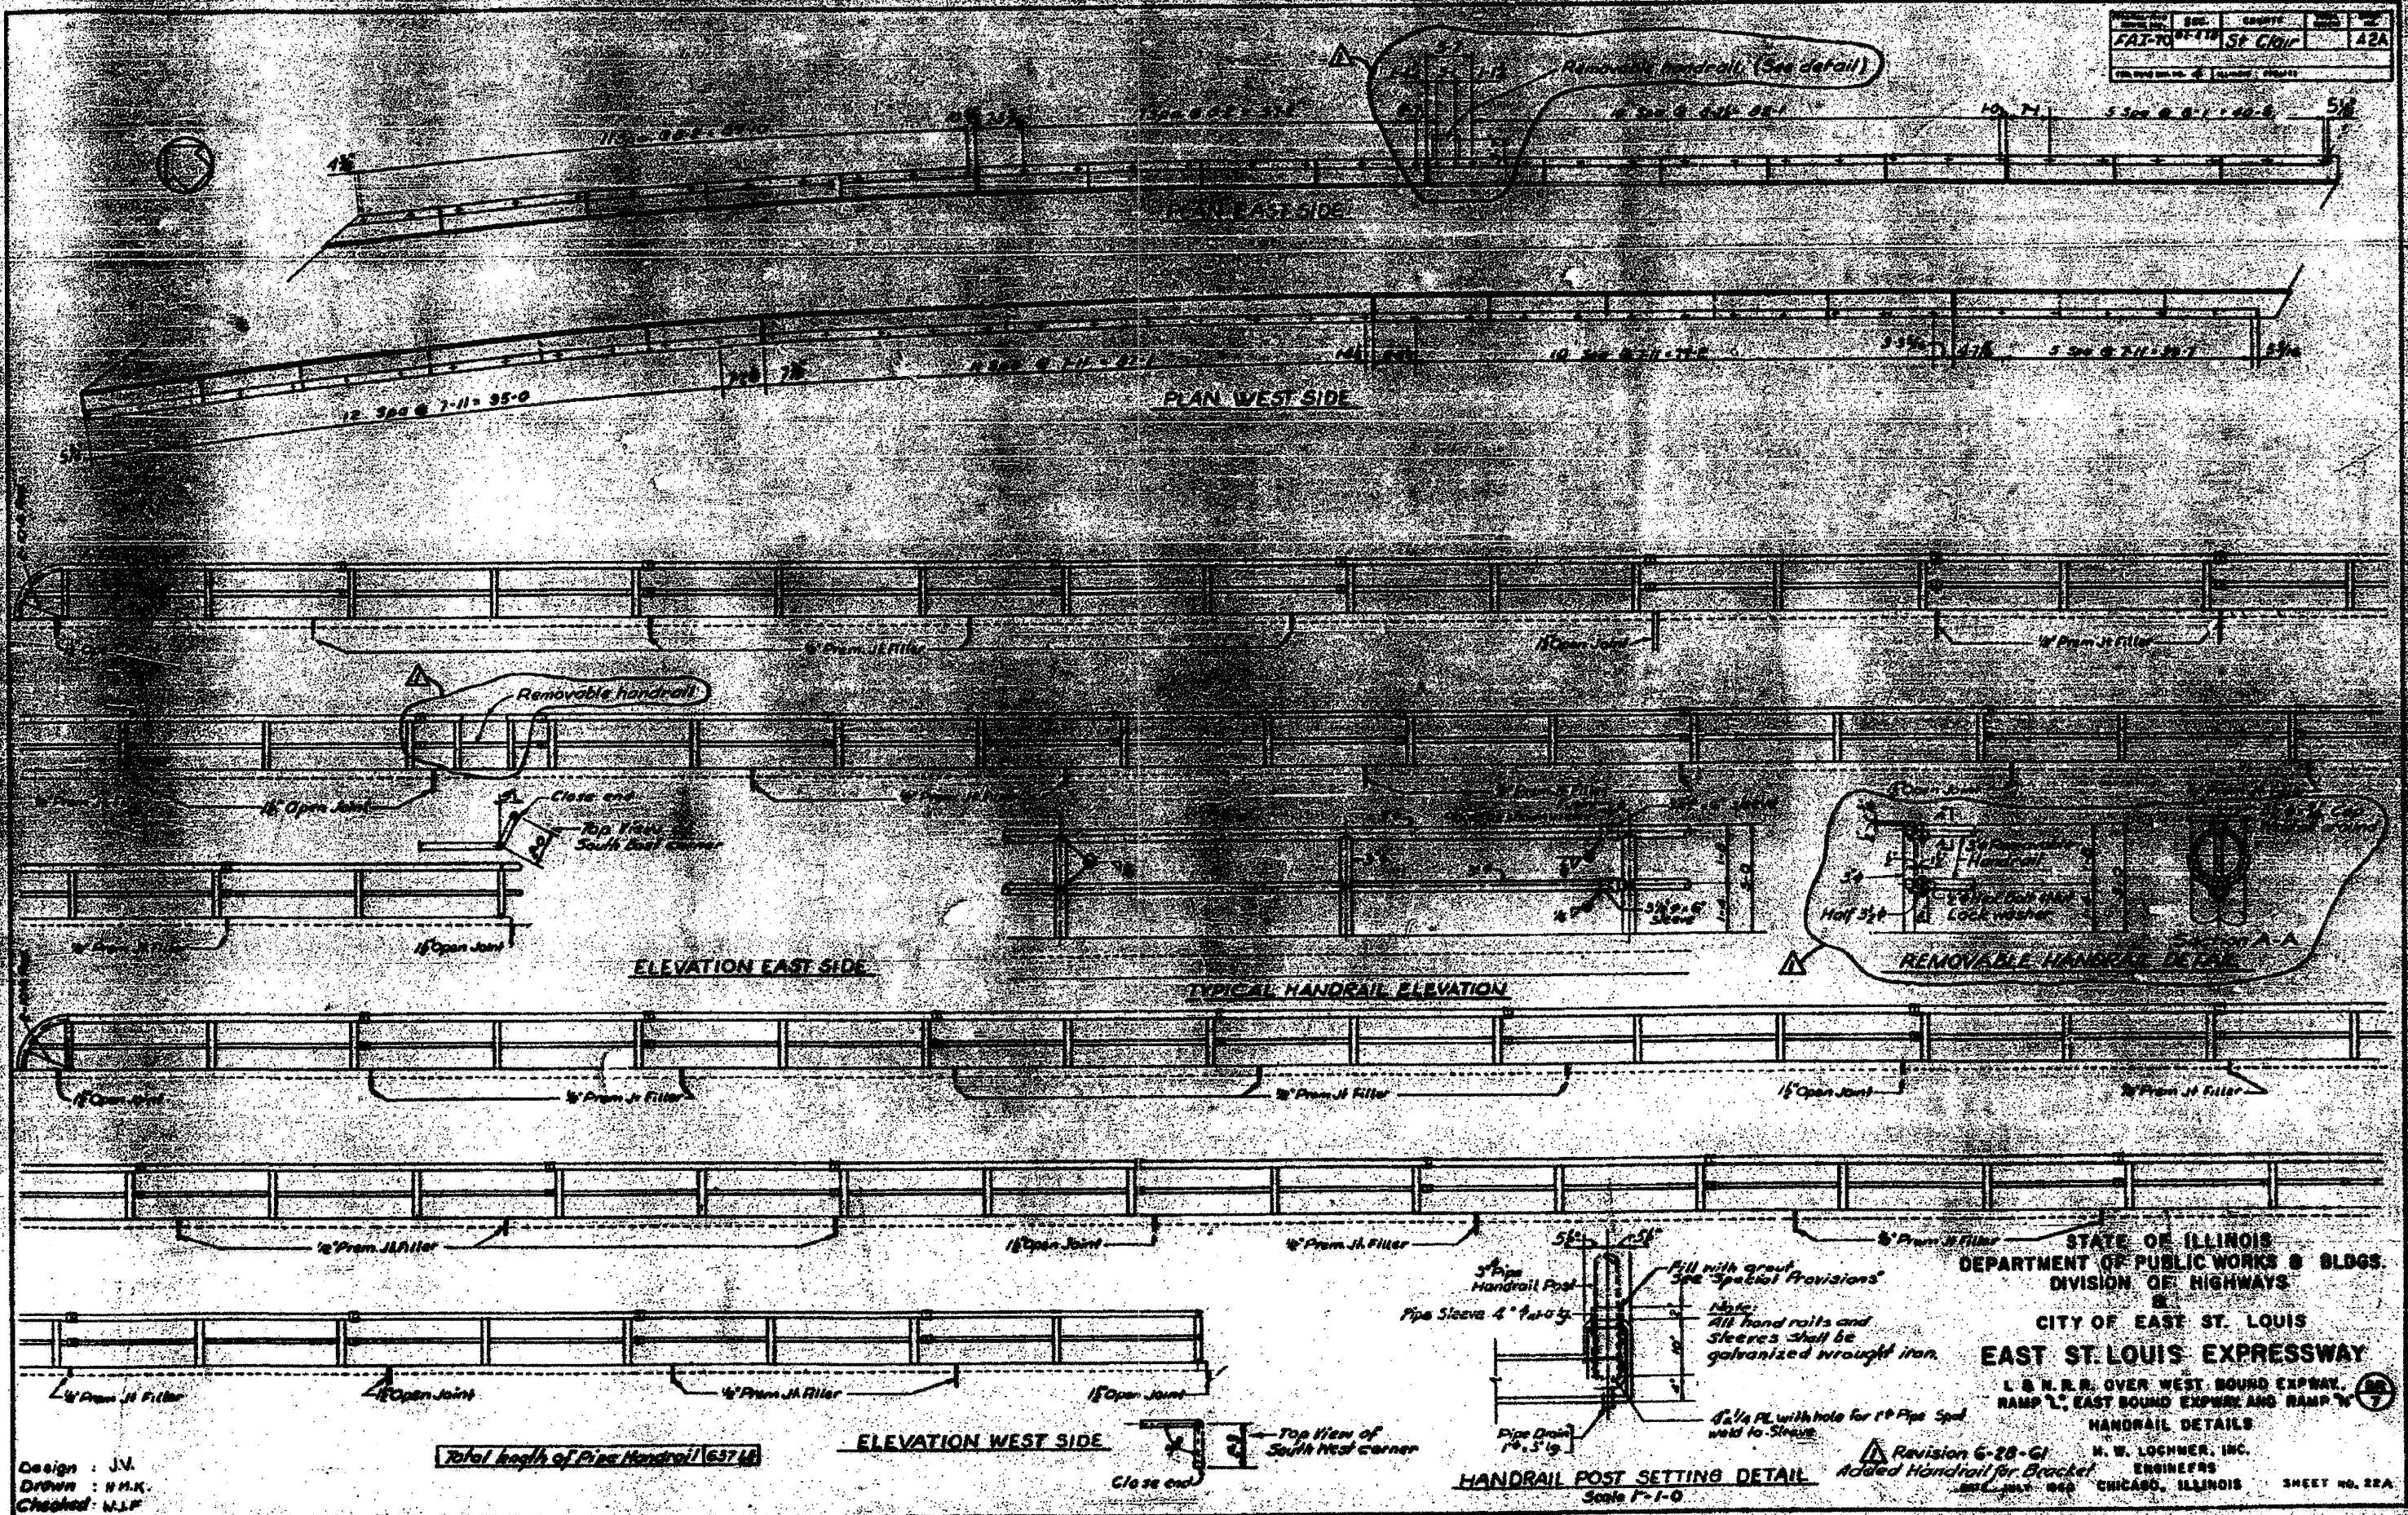

Design : J.V.  
 Drawn : H.M.K.  
 Checked : W.L.F.

Total length of Pipe Handrail 1637.64

STATE OF ILLINOIS  
 DEPARTMENT OF PUBLIC WORKS & BLDGS.  
 DIVISION OF HIGHWAYS  
 CITY OF EAST ST. LOUIS  
 EAST ST. LOUIS EXPRESSWAY  
 L & N.R. OVER WEST BOUND EXPWAY.  
 RAMP "L", EAST BOUND EXPWAY AND RAMP "W"  
 HANDRAIL DETAILS  
 H. W. LOCHNER, INC.  
 ENGINEERS  
 CHICAGO, ILLINOIS  
 SHEET NO. 22A

FILE NAME = DBTRI-76F29-SHT-LNRR8-ridge_24.dgn	USER NAME = searso	DESIGNED OP	REVISIONS	STATE OF ILLINOIS DEPARTMENT OF TRANSPORTATION	EXISTING BRIDGE PLAN - L&N RR BRIDGE 24	F.A.I. RTE. 55/70	SECTION 82-IDM	COUNTY ST. CLAIR	TOTAL SHEETS 35	SHEET NO. 34
		DRAWN OP	REVISIONS		SCALE: NONE					
		CHECKED DBM	REVISIONS		SHEET NO. 25 OF 26 SHEETS	STA.	TO STA.			
		DATE 11-23-11	REVISIONS						FED. ROAD DIST. NO.	ILLINOIS FED. AID PROJECT