
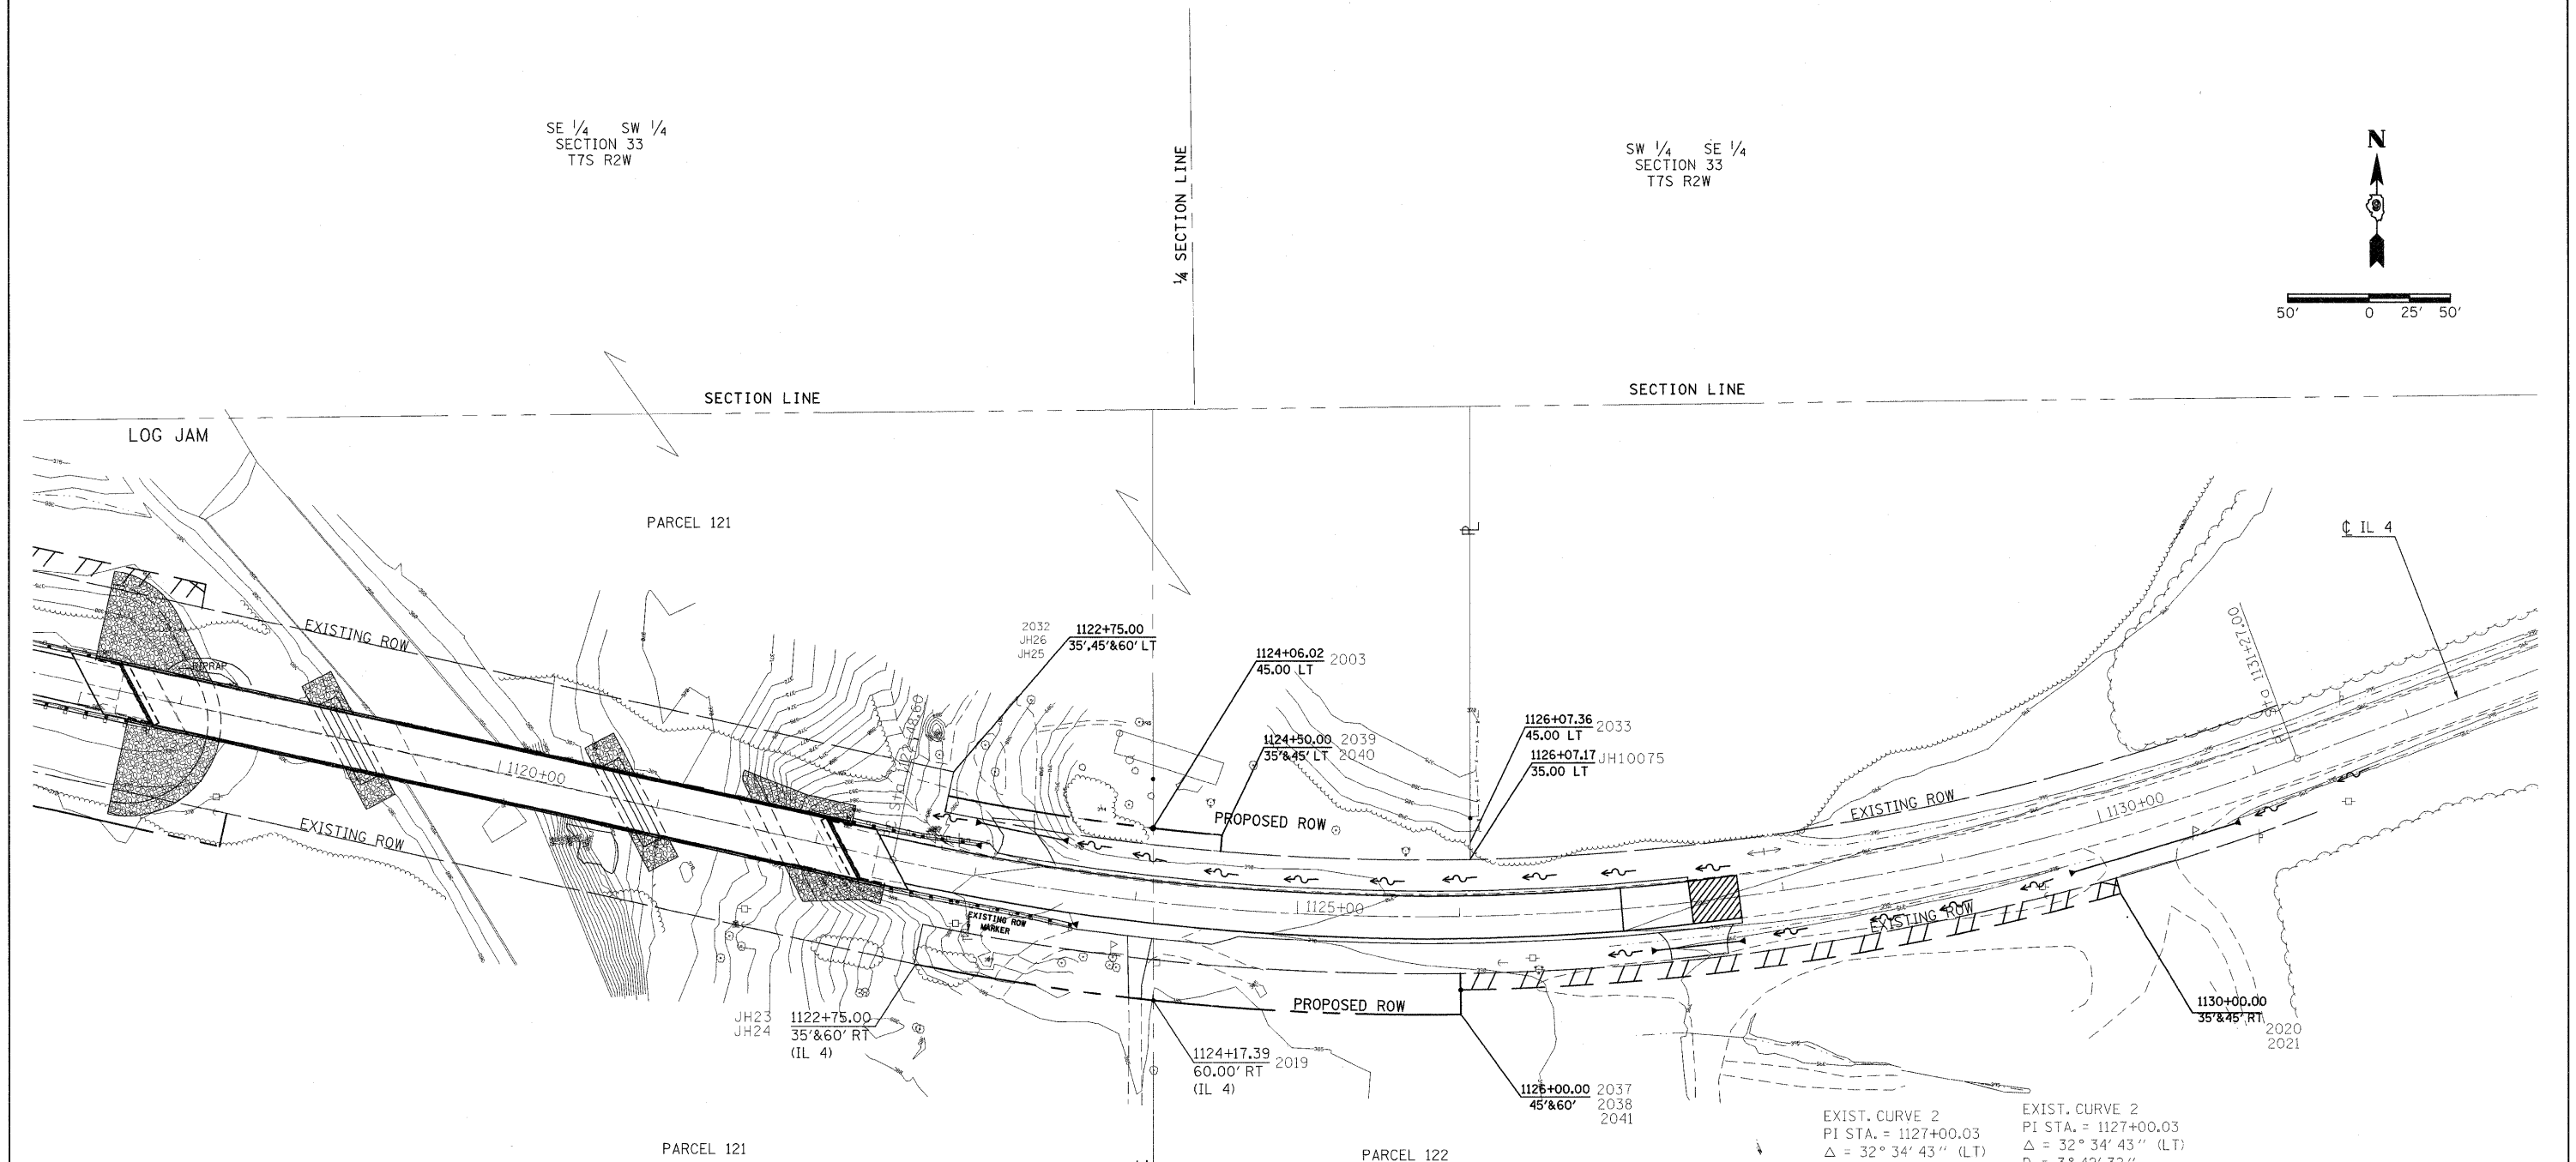


PARCEL NO.	PROPERTY OWNER	PURPOSE	ACREAGE
121	PURLE ALSTAT	ROW / T. E.	1.020 / 0.839
122	DANIEL ALSTAT	ROW / T. E.	0.111 / 0.094

SE 1/4 SW 1/4
SECTION 33
T7S R2W

SW 1/4 SE 1/4
SECTION 33
T7S R2W

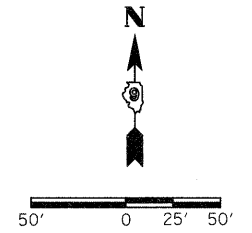

EXIST. CURVE 2
PI STA. = 1127+00.03
Δ = 32° 34' 43" (LT)
D = 3° 42' 32"
R = 1,544.83'
T = 451.43'
L = 878.40'
E = 64.61'
e = ----
T.R. = ----
S.E. RUN = ----
P.C. STA. = 1122+48.60
P.T. STA. = 1131+27.00

EXIST. CURVE 2
PI STA. = 1127+00.03
Δ = 32° 34' 43" (LT)
D = 3° 42' 32"
R = 1,544.83'
T = 451.43'
L = 878.40'
E = 64.61'
e = ----
T.R. = ----
S.E. RUN = ----
P.C. STA. = 1122+48.60
P.T. STA. = 1131+27.00

POINT COORDINATES

PT 2003	N 436278.4900	E 2537774.3228
PT 2019	N 436172.8716	E 2537774.3585
PT 2020	N 436169.0819	E 2538067.5136
PT 2021	N 436194.0048	E 2538065.5520
PT 2032	N 436298.0168	E 2537648.6709
PT 2033	N 436269.3930	E 2537969.4501
PT 2039	N 436264.3678	E 2537815.9909
PT 2040	N 436274.3331	E 2537816.8828
PT 2037	N 436189.2135	E 2537963.4142
PT 2038	N 436164.2873	E 2537963.7585
PT 2041	N 436179.2859	E 2537963.5514
PT JH23	N 436195.0388	E 2537628.1640
PT JH24	N 436219.5574	E 2537633.0466
PT JH25	N 436288.2094	E 2537646.7179
PT JH26	N 436312.7279	E 2537651.6005
PTJH10075	N 436259.3913	E 2537969.4531

NE 1/4 NW 1/4
SECTION 4
T8S R2W

NW 1/4 NE 1/4
SECTION 4
T8S R2W

FILE NAME =	USER NAME = halsteadw	DESIGNED -	REVISED -	STATE OF ILLINOIS DEPARTMENT OF TRANSPORTATION	IL 4 OVER BEACOUPE CREEK RIGHT OF WAY PLAN			F.A.P. RTE.	SECTION	COUNTY	TOTAL SHEETS	SHEET NO.
c:\pwwork\pwwork\halsteadw\dms49753\01609_sht_row.dgn		DRAWN -	REVISED -					686	114B-1	JACKSON	114	22
	PLOT SCALE = 50.0000' / in.	CHECKED -	REVISED -					R-99-016-09			CONTRACT NO. 78049	
	PLOT DATE = 10/18/2011	DATE -	REVISED -					ILLINOIS FED. AID PROJECT				
					SCALE: 1"=50'	SHEET NO. OF	SHEETS	STA. 1118+00.00 TO STA. 1132+00.00				