


DATE	
BY	
ORIGINAL SURVEY	
SURVEYED	
PLOTTED	
TEMPLATE	
NOTE BOOK	
AREAS CHECKED	
NO.	

DATE	
BY	
ORIGINAL SURVEY	
SURVEYED	
PLOTTED	
TEMPLATE	
NOTE BOOK	
AREAS CHECKED	
NO.	

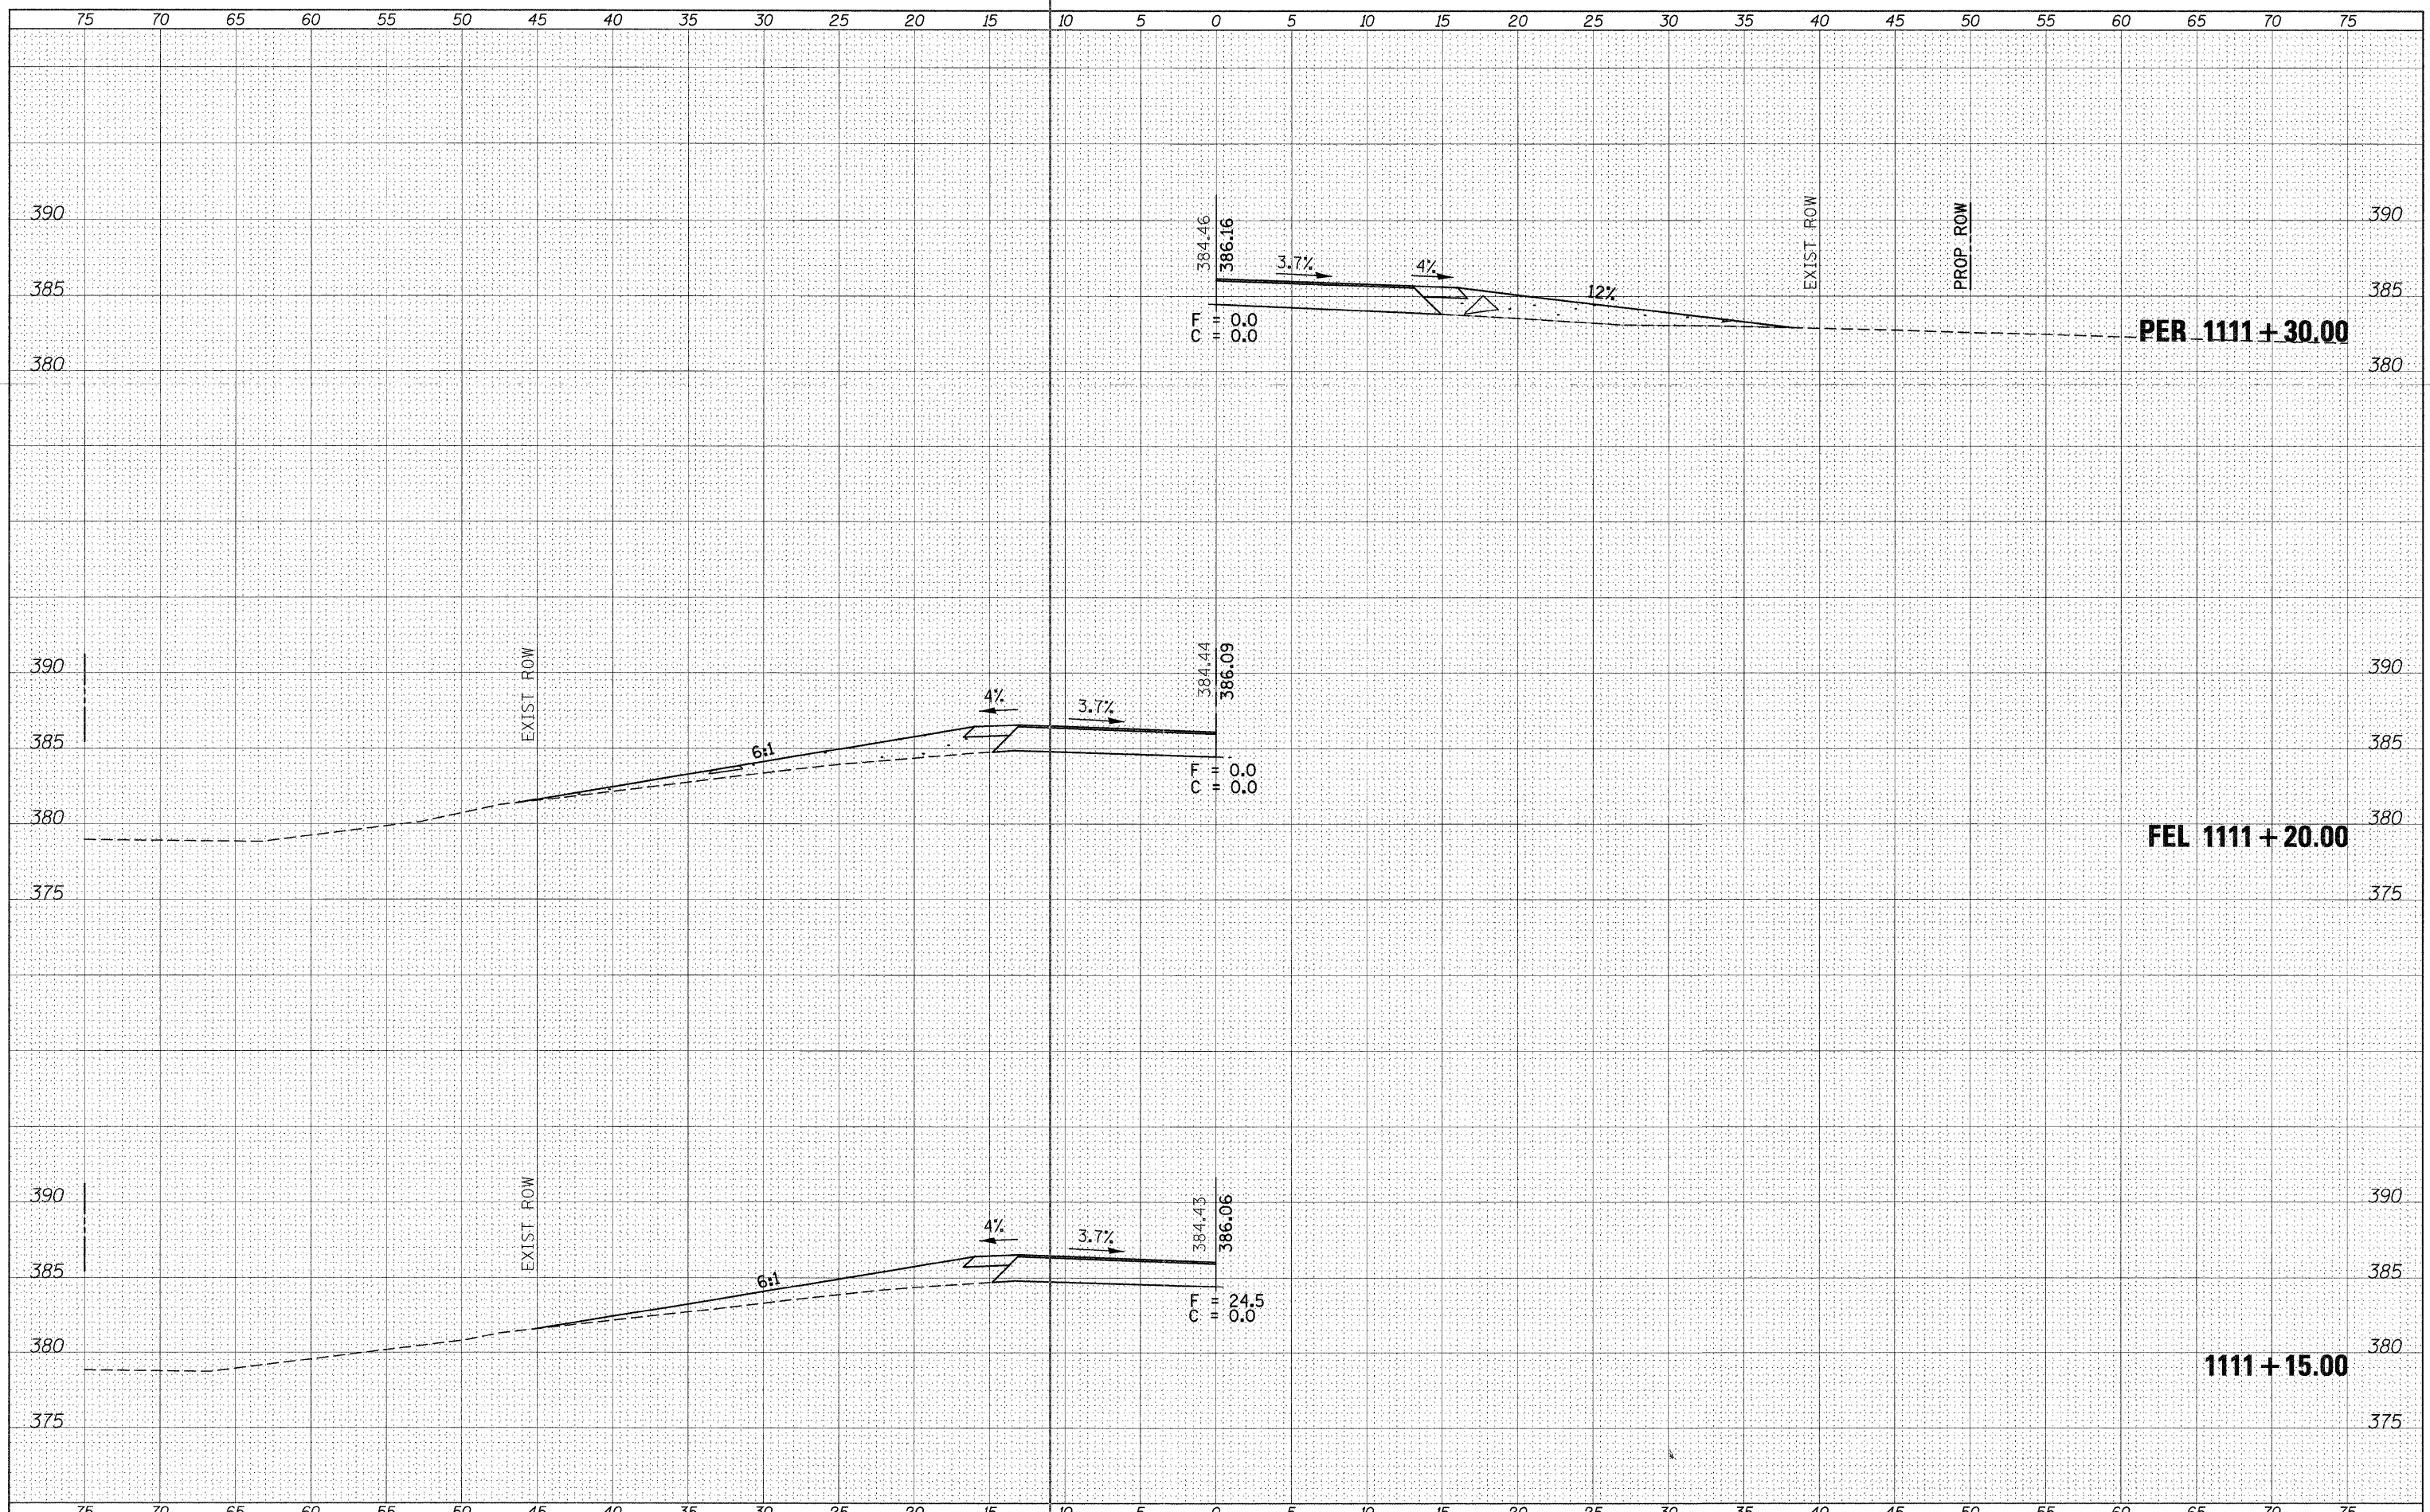

FILE NAME =
 c:\pw_work\p1dot\halsteadtw\dms49783\78049-x

USER NAME = halsteadtw
 sheet81611.dgn
 PLOT SCALE = 5.0000 / / in.
 PLOT DATE = 10/10/2011

DESIGNED -
 DRAWN -
 CHECKED -
 DATE -

REVISED -
 REVISED -
 REVISED -
 REVISED -

**STATE OF ILLINOIS
 DEPARTMENT OF TRANSPORTATION**

IL RTE. 4
 SCALE: SHEET OF SHEETS STA. 1111+15.00 TO STA. 1111+30.00

F.A.P. RTE.	SECTION	COUNTY	TOTAL SHEETS	SHEET NO.
686	114B-1	JACKSON	114	28
CONTRACT NO. 78049				
ILLINOIS FED. AID PROJECT				