


BY	DATE
FINAL SURVEY	SURVEYED
NOTE BOOK	PLOTTED
NO.	TEMPLATE
	AREAS CHECKED

BY	DATE
ORIGINAL SURVEY	SURVEYED
NOTE BOOK	PLOTTED
NO.	TEMPLATE
	AREAS CHECKED

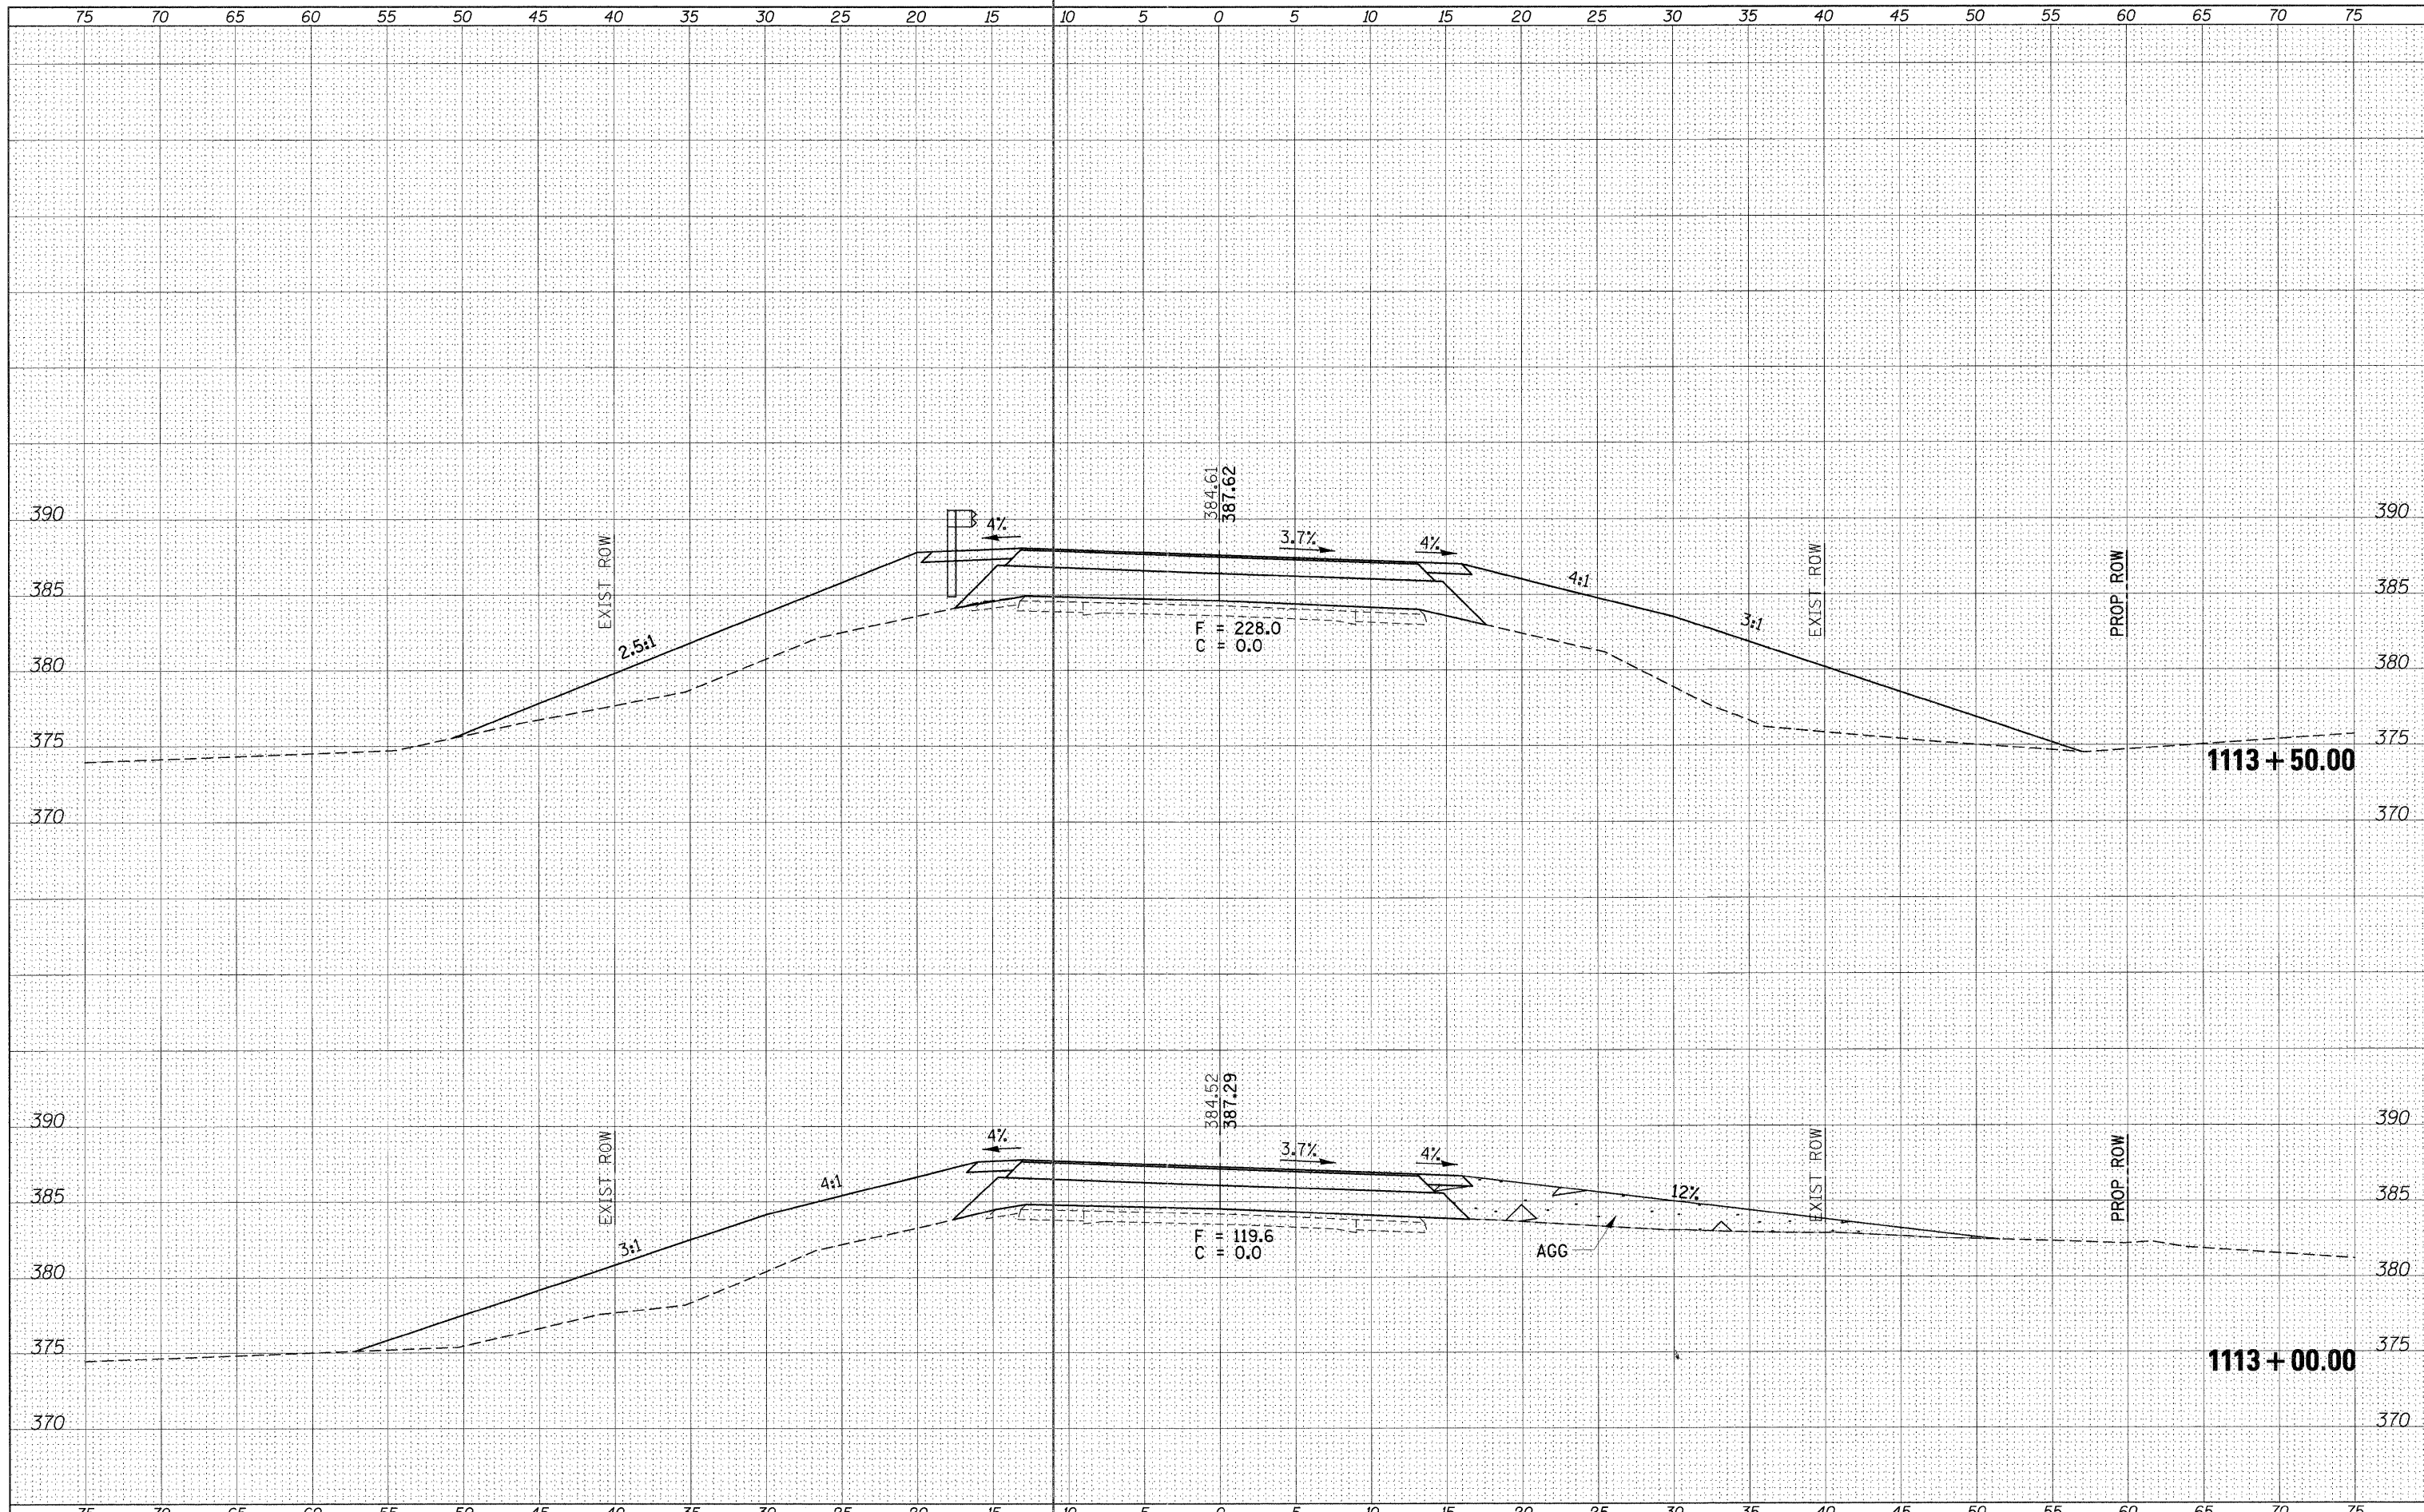

FILE NAME =	USER NAME = halsteadtw
et:\pw\work\p\dot\halsteadtw\dms49753\78049-x	sheet81611.dgn
PLOT SCALE = 5.0000 ' / in.	PLOT DATE = 10/18/2011

DESIGNED -	REVISIED -
DRAWN -	REVISIED -
CHECKED -	REVISIED -
DATE -	REVISIED -

**STATE OF ILLINOIS
DEPARTMENT OF TRANSPORTATION**

IL RTE. 4

SCALE: SHEET OF SHEETS STA. 1113+00.00 TO STA. 1113+50.00

F.A.P. RTE.	SECTION	COUNTY	TOTAL SHEETS	SHEET NO.
686	114B-1	JACKSON	114	31
				CONTRACT NO. 78049
ILLINOIS FED. AID PROJECT				