


|              |               |
|--------------|---------------|
| DATE         |               |
| BY           |               |
| FINAL SURVEY | SURVEYED      |
| NOTE BOOK    | PLOTTED       |
| NO.          | TEMPLATE      |
|              | AREAS CHECKED |

|                 |               |
|-----------------|---------------|
| DATE            |               |
| BY              |               |
| ORIGINAL SURVEY | SURVEYED      |
| NOTE BOOK       | PLOTTED       |
| NO.             | TEMPLATE      |
|                 | AREAS CHECKED |

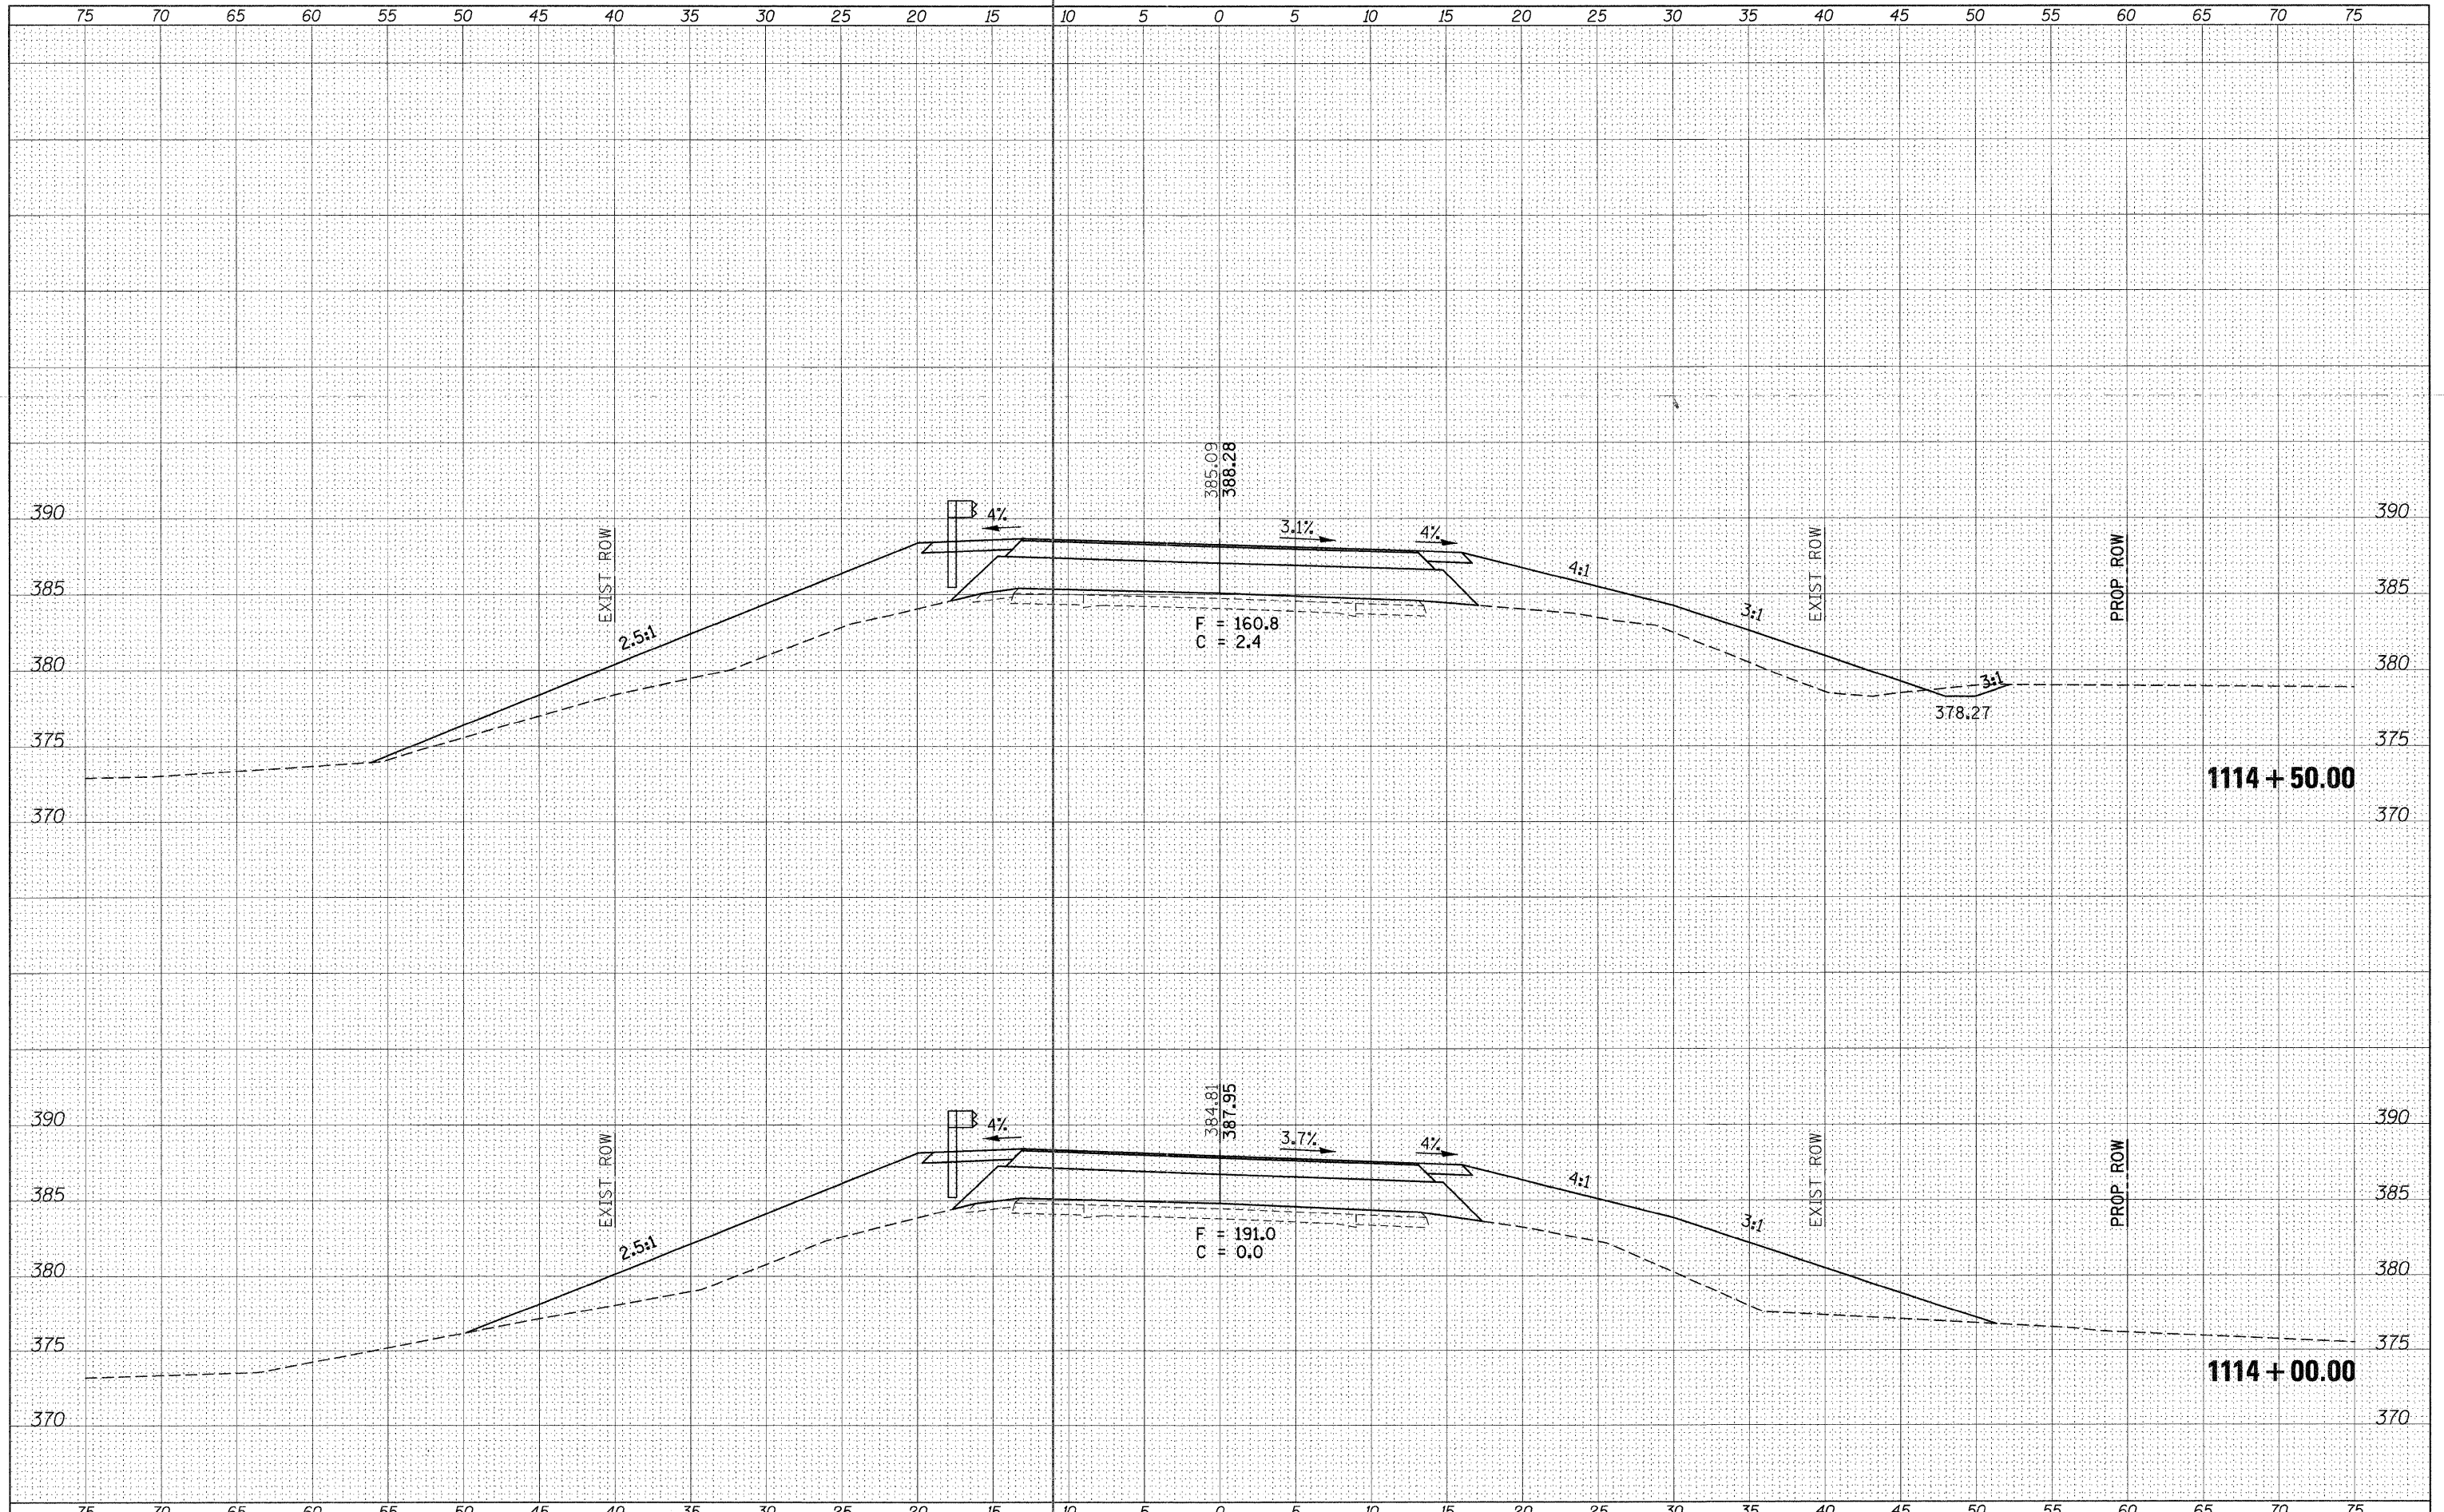

FILE NAME =  
 c:\pwwork\pwwork\halstead\dm549753\78049-x

USER NAME = halsteadtw  
 sheet81611.dgn  
 PLOT SCALE = 5.0000' / 1"  
 PLOT DATE = 10/18/2011

DESIGNED -  
 DRAWN -  
 CHECKED -  
 DATE -

REVISED -  
 REVISED -  
 REVISED -  
 REVISED -

**STATE OF ILLINOIS  
 DEPARTMENT OF TRANSPORTATION**

**IL RTE. 4**  
 SCALE: SHEET OF SHEETS STA. 1114+00.00 TO STA. 1114+50.00

|                           |         |         |              |           |
|---------------------------|---------|---------|--------------|-----------|
| F.A.P. RTE.               | SECTION | COUNTY  | TOTAL SHEETS | SHEET NO. |
| 686                       | 114B-1  | JACKSON | 114          | 32        |
| CONTRACT NO. 78049        |         |         |              |           |
| ILLINOIS FED. AID PROJECT |         |         |              |           |