


DATE	
BY	
FINAL SURVEY	SURVEYED
NOTE BOOK	PLOTTED
NO.	TEMPLATE
	AREAS CHECKED
	AREAS CHECKED

DATE	
BY	
ORIGINAL SURVEY	SURVEYED
NOTE BOOK	PLOTTED
NO.	TEMPLATE
	AREAS CHECKED
	AREAS CHECKED

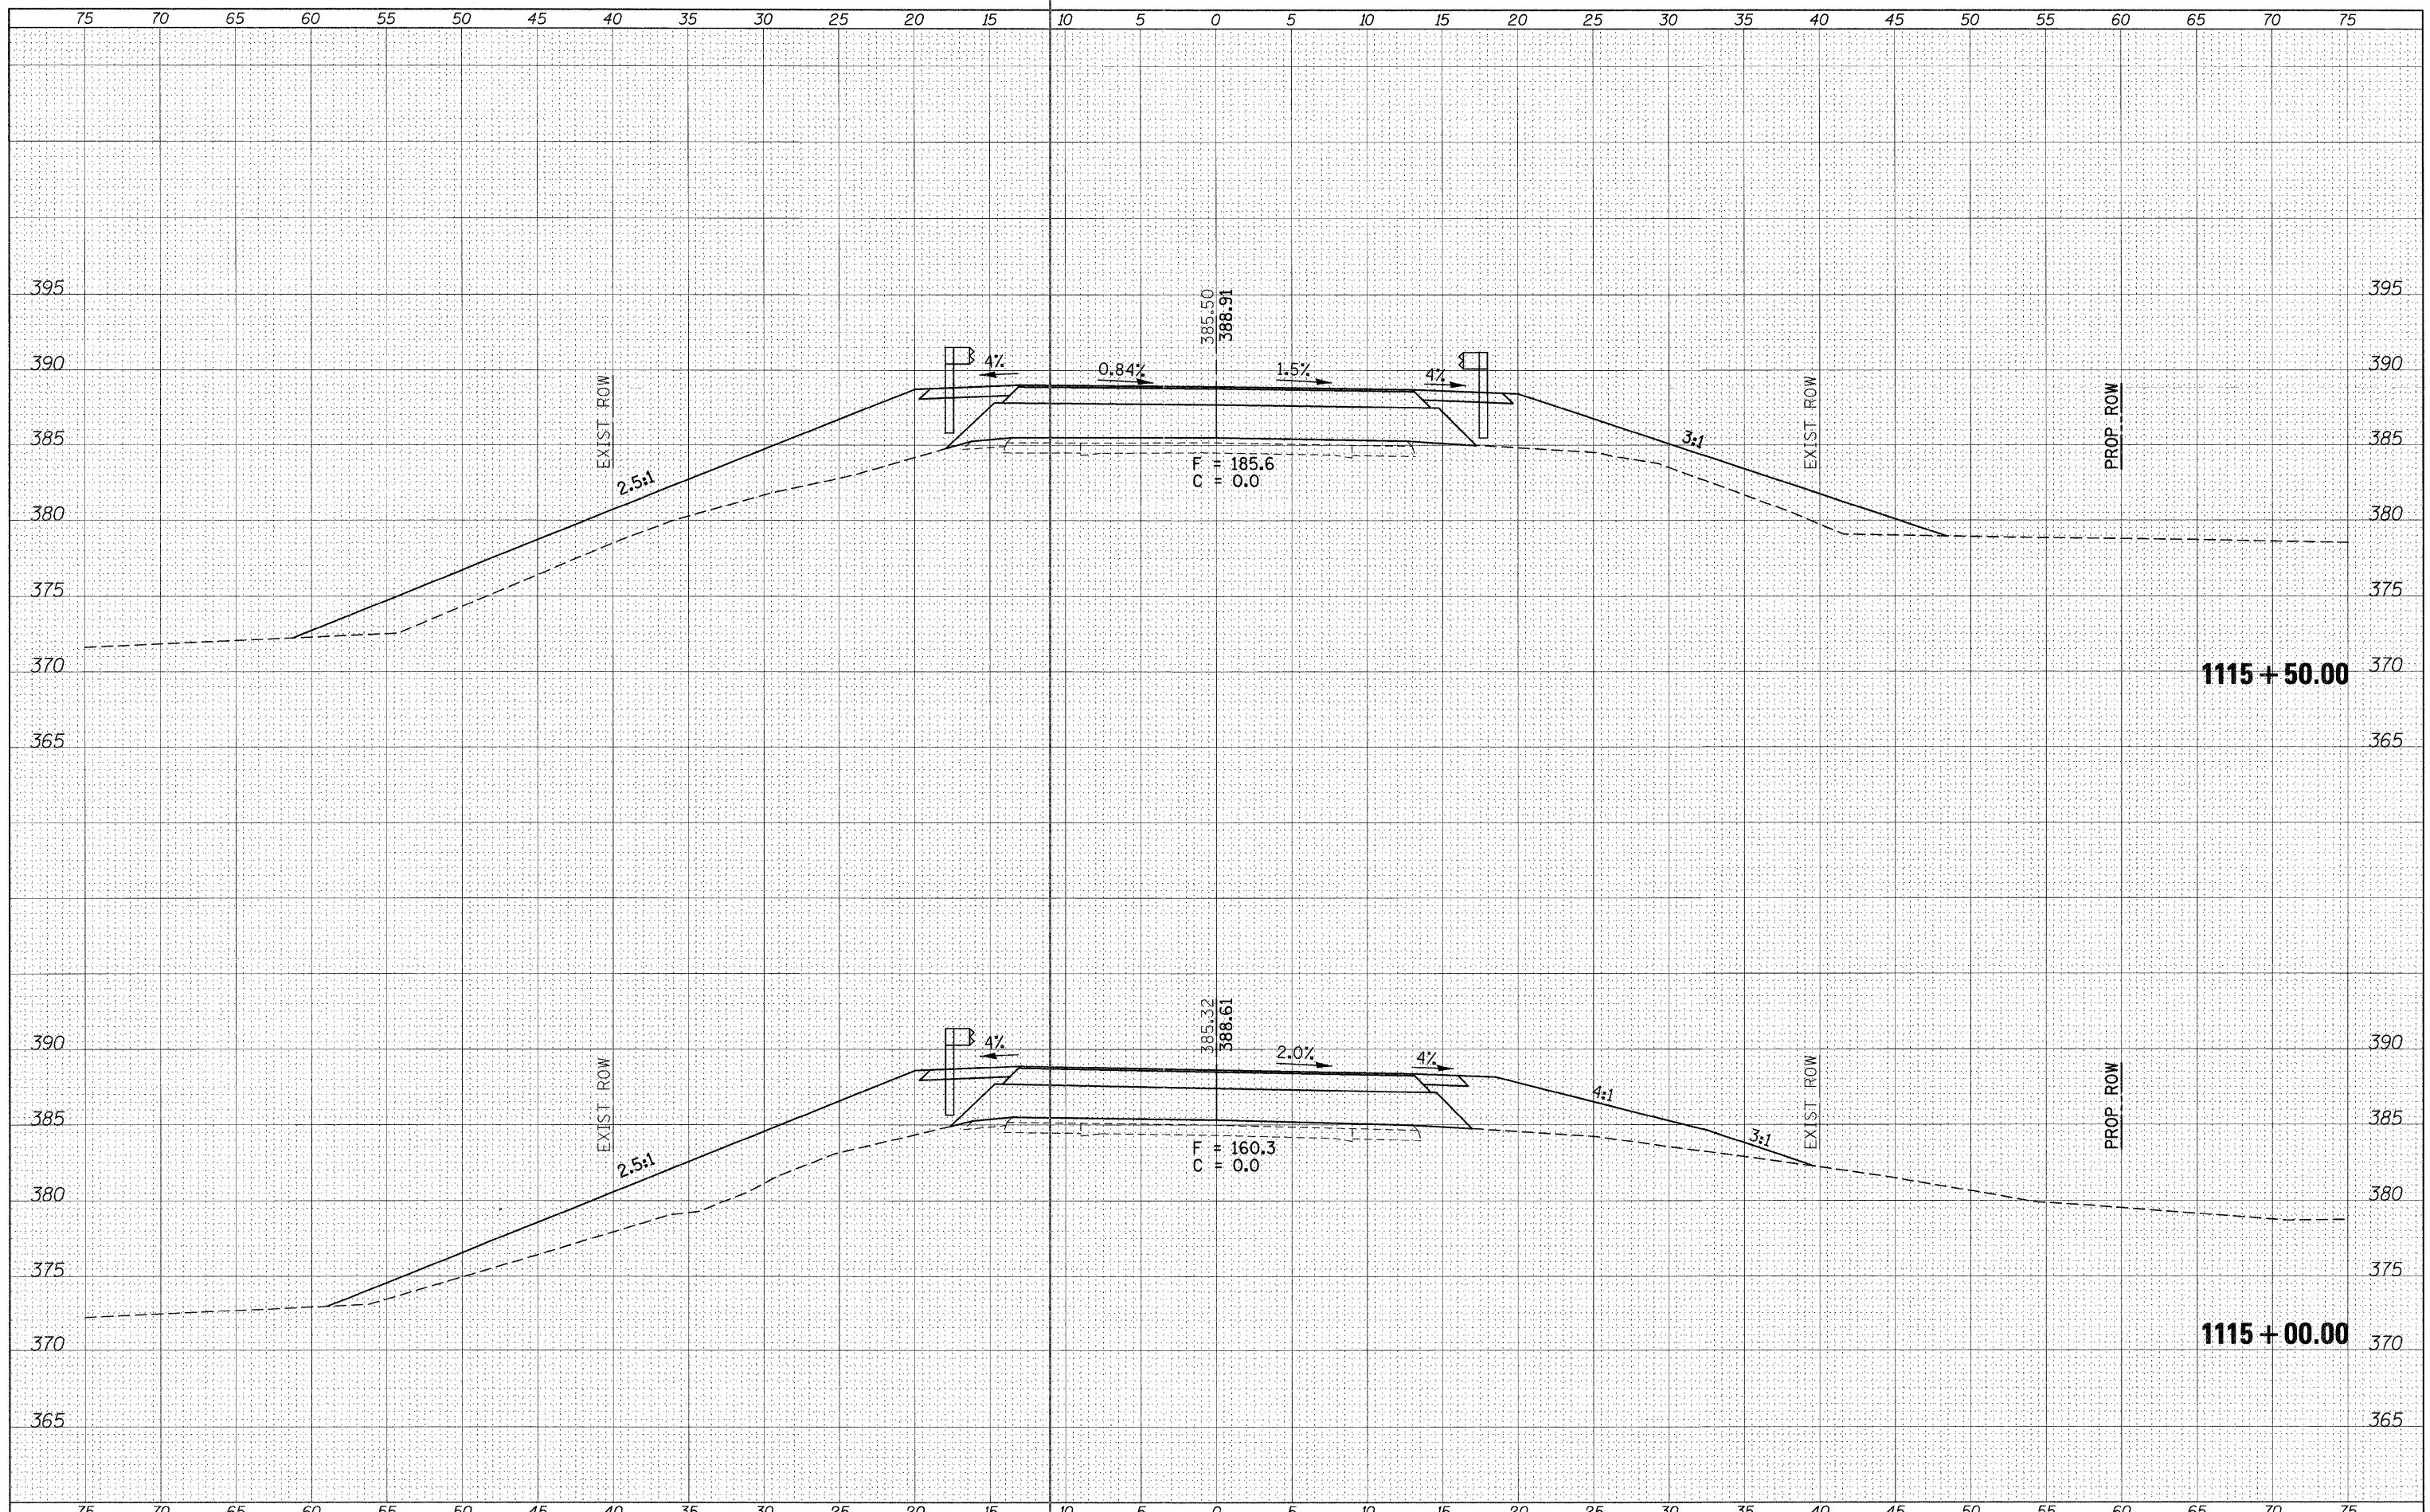

FILE NAME =  
 es:\pw\work\p\dot\halstead\dm\49753\70049-x\sheet81611.dgn

USER NAME = halsteadw  
 PLOT SCALE = 5.0000' / 1" / in.  
 PLOT DATE = 10/18/2011

DESIGNED -  
 DRAWN -  
 CHECKED -  
 DATE -

REVISED -  
 REVISED -  
 REVISED -  
 REVISED -

**STATE OF ILLINOIS  
 DEPARTMENT OF TRANSPORTATION**

**IL RTE. 4**  
 SCALE: SHEET OF SHEETS STA. 1115+00.00 TO STA. 1115+50.00

F.A.P. RTE.	SECTION	COUNTY	TOTAL SHEETS	SHEET NO.
686	114B-1	JACKSON	114	33
CONTRACT NO. 78049				
ILLINOIS FED. AID PROJECT				