


DATE	BY
SURVEYED	PLOTTED
TEMP. DATE	AREAS CHECKED
NOTE BOOK	NO.

DATE	BY
SURVEYED	PLOTTED
TEMP. DATE	AREAS CHECKED
NOTE BOOK	NO.

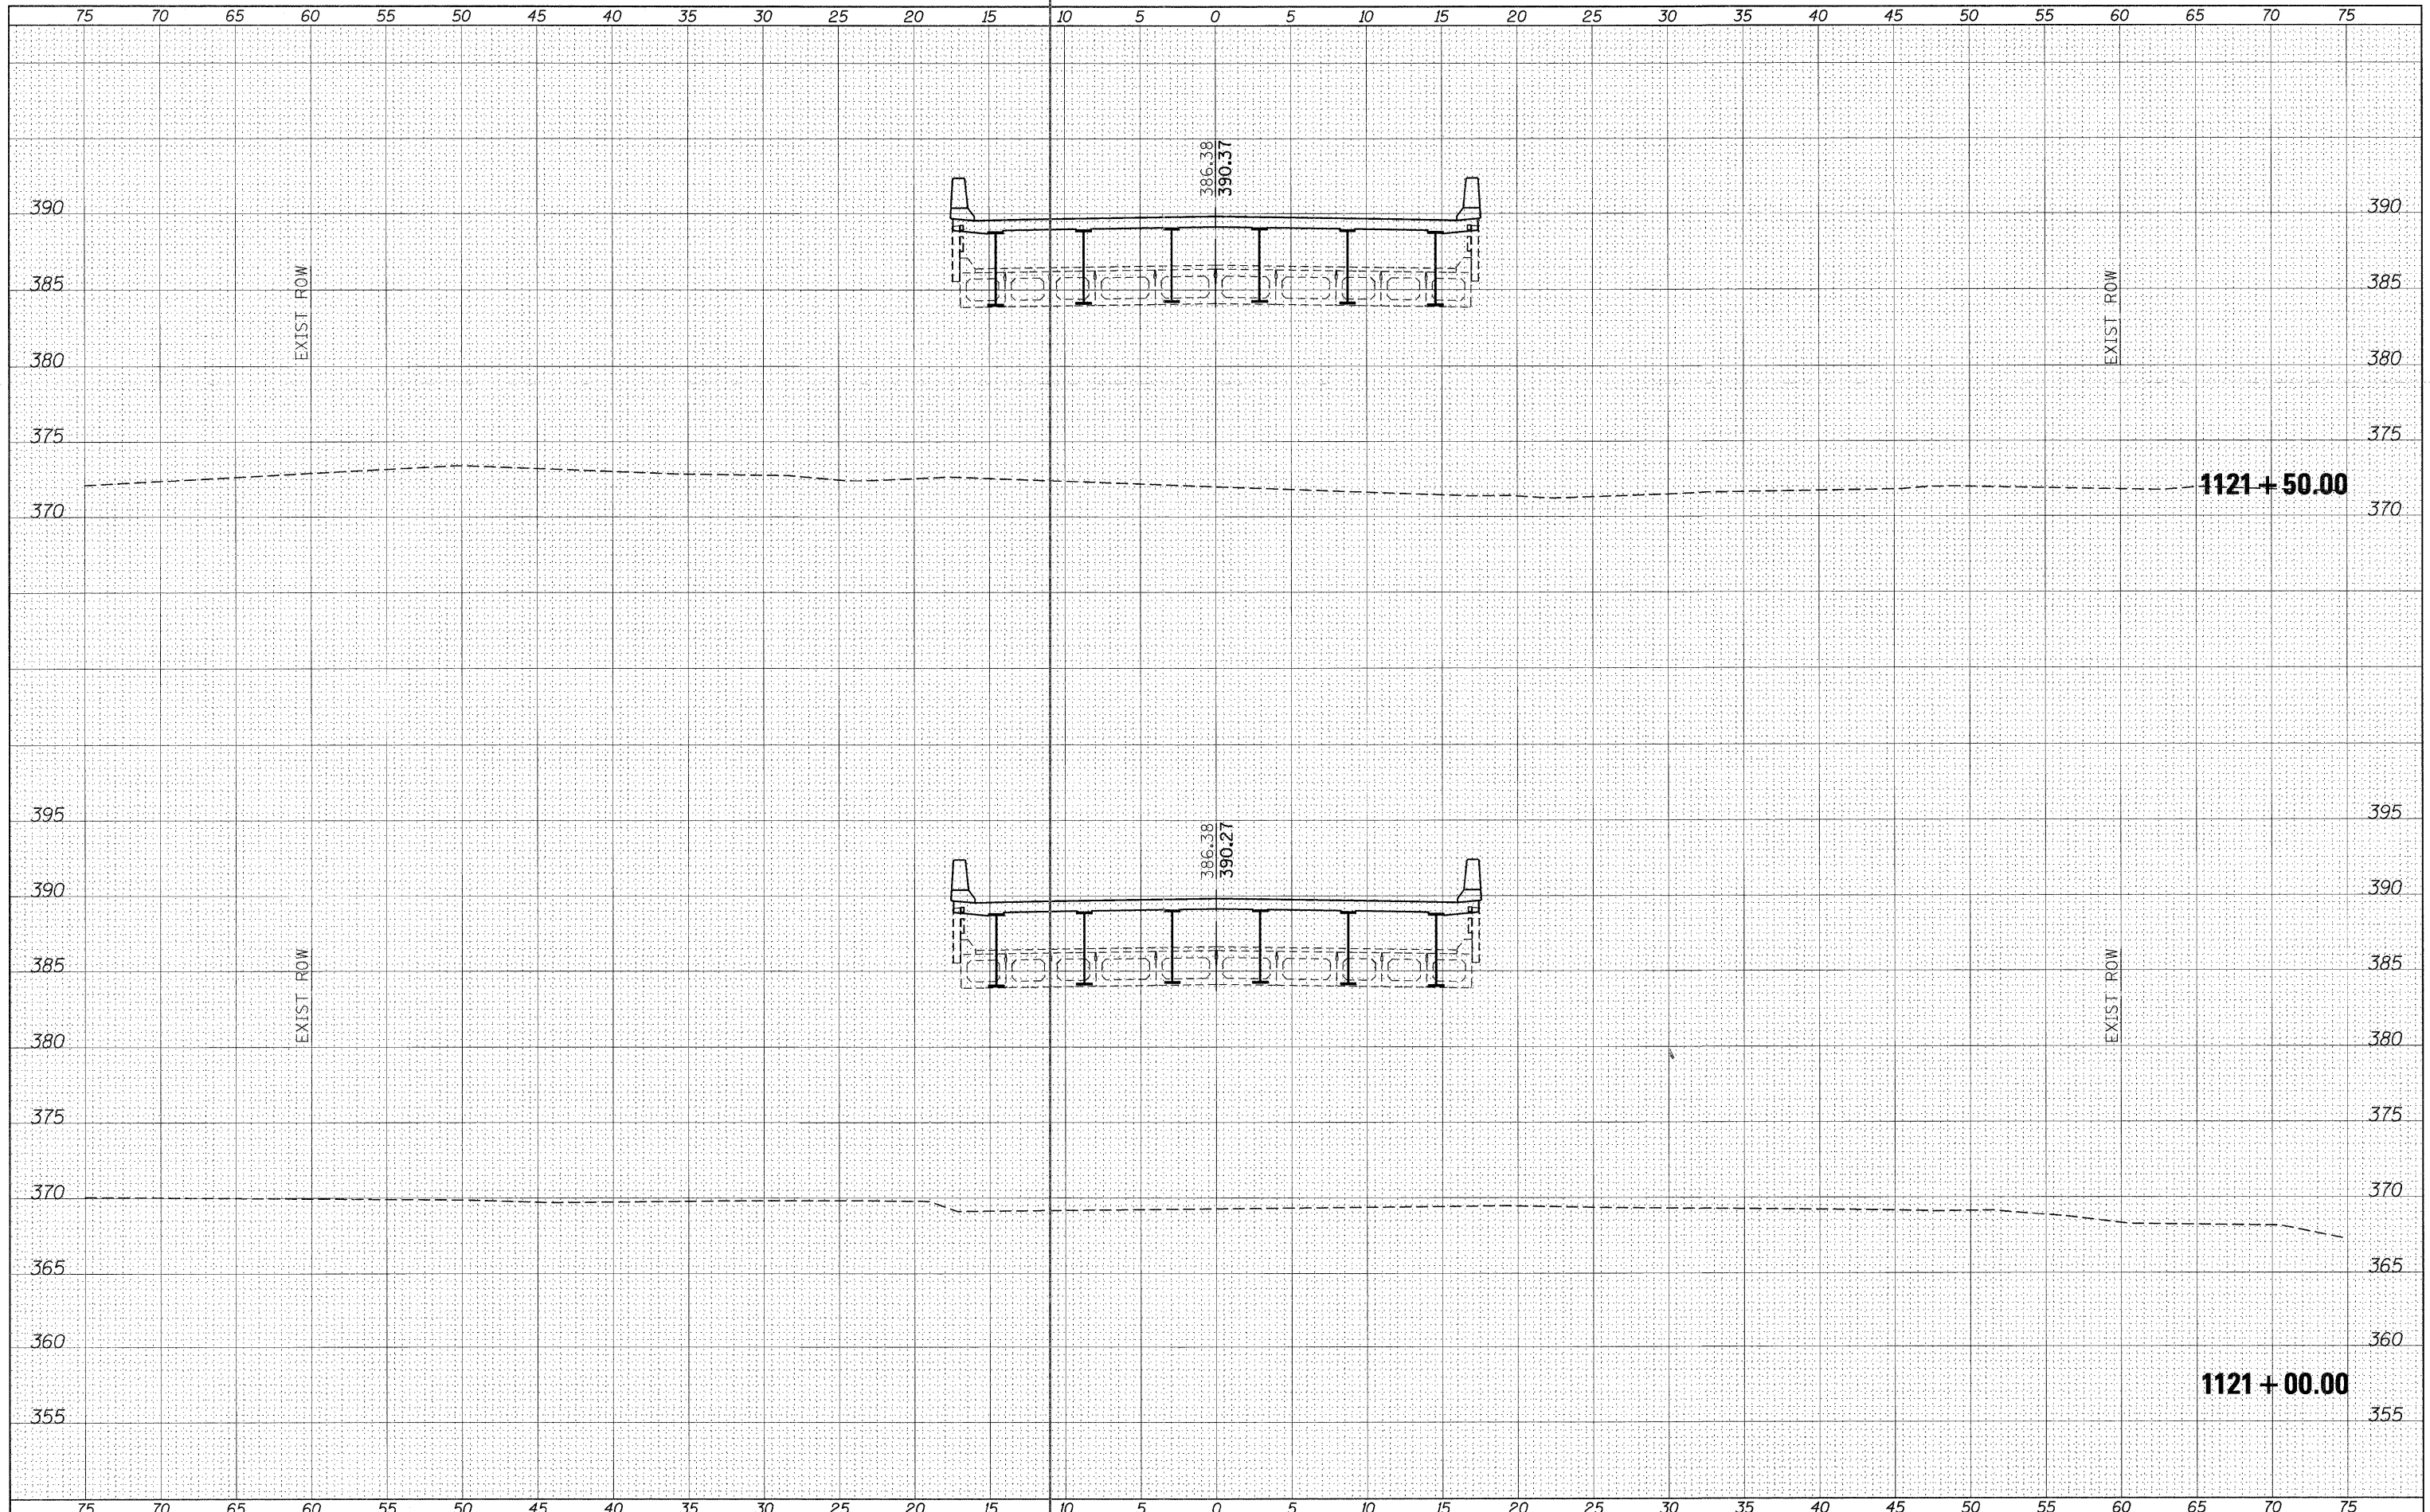

FILE NAME =  
 c:\pwwork\pwwork\halstead\dm549753\78849-xxsheet81611.dgn

USER NAME = halsteadtw  
 DESIGNED -  
 DRAWN -  
 CHECKED -  
 DATE -

REVISIED -  
 REVISIED -  
 REVISIED -  
 REVISIED -

PLOT SCALE = 5.0000' / 1" =  
 PLOT DATE = 10/18/2011

**STATE OF ILLINOIS  
 DEPARTMENT OF TRANSPORTATION**

**IL RTE. 4**  
 SCALE: SHEET OF SHEETS STA. 1121+00.00 TO STA. 1121+50.00

F.A.P. RTE.	SECTION	COUNTY	TOTAL SHEETS	SHEET NO.
686	114B-1	JACKSON	114	40
CONTRACT NO. 78049				
ILLINOIS FED. AID PROJECT				