


DATE	
BY	
SURVEYED	
PLOTTED	
TEMPLATE	
NOTE BOOK	
AREAS	CHECKED
NO.	

DATE	
BY	
SURVEYED	
PLOTTED	
TEMPLATE	
NOTE BOOK	
AREAS	CHECKED
NO.	

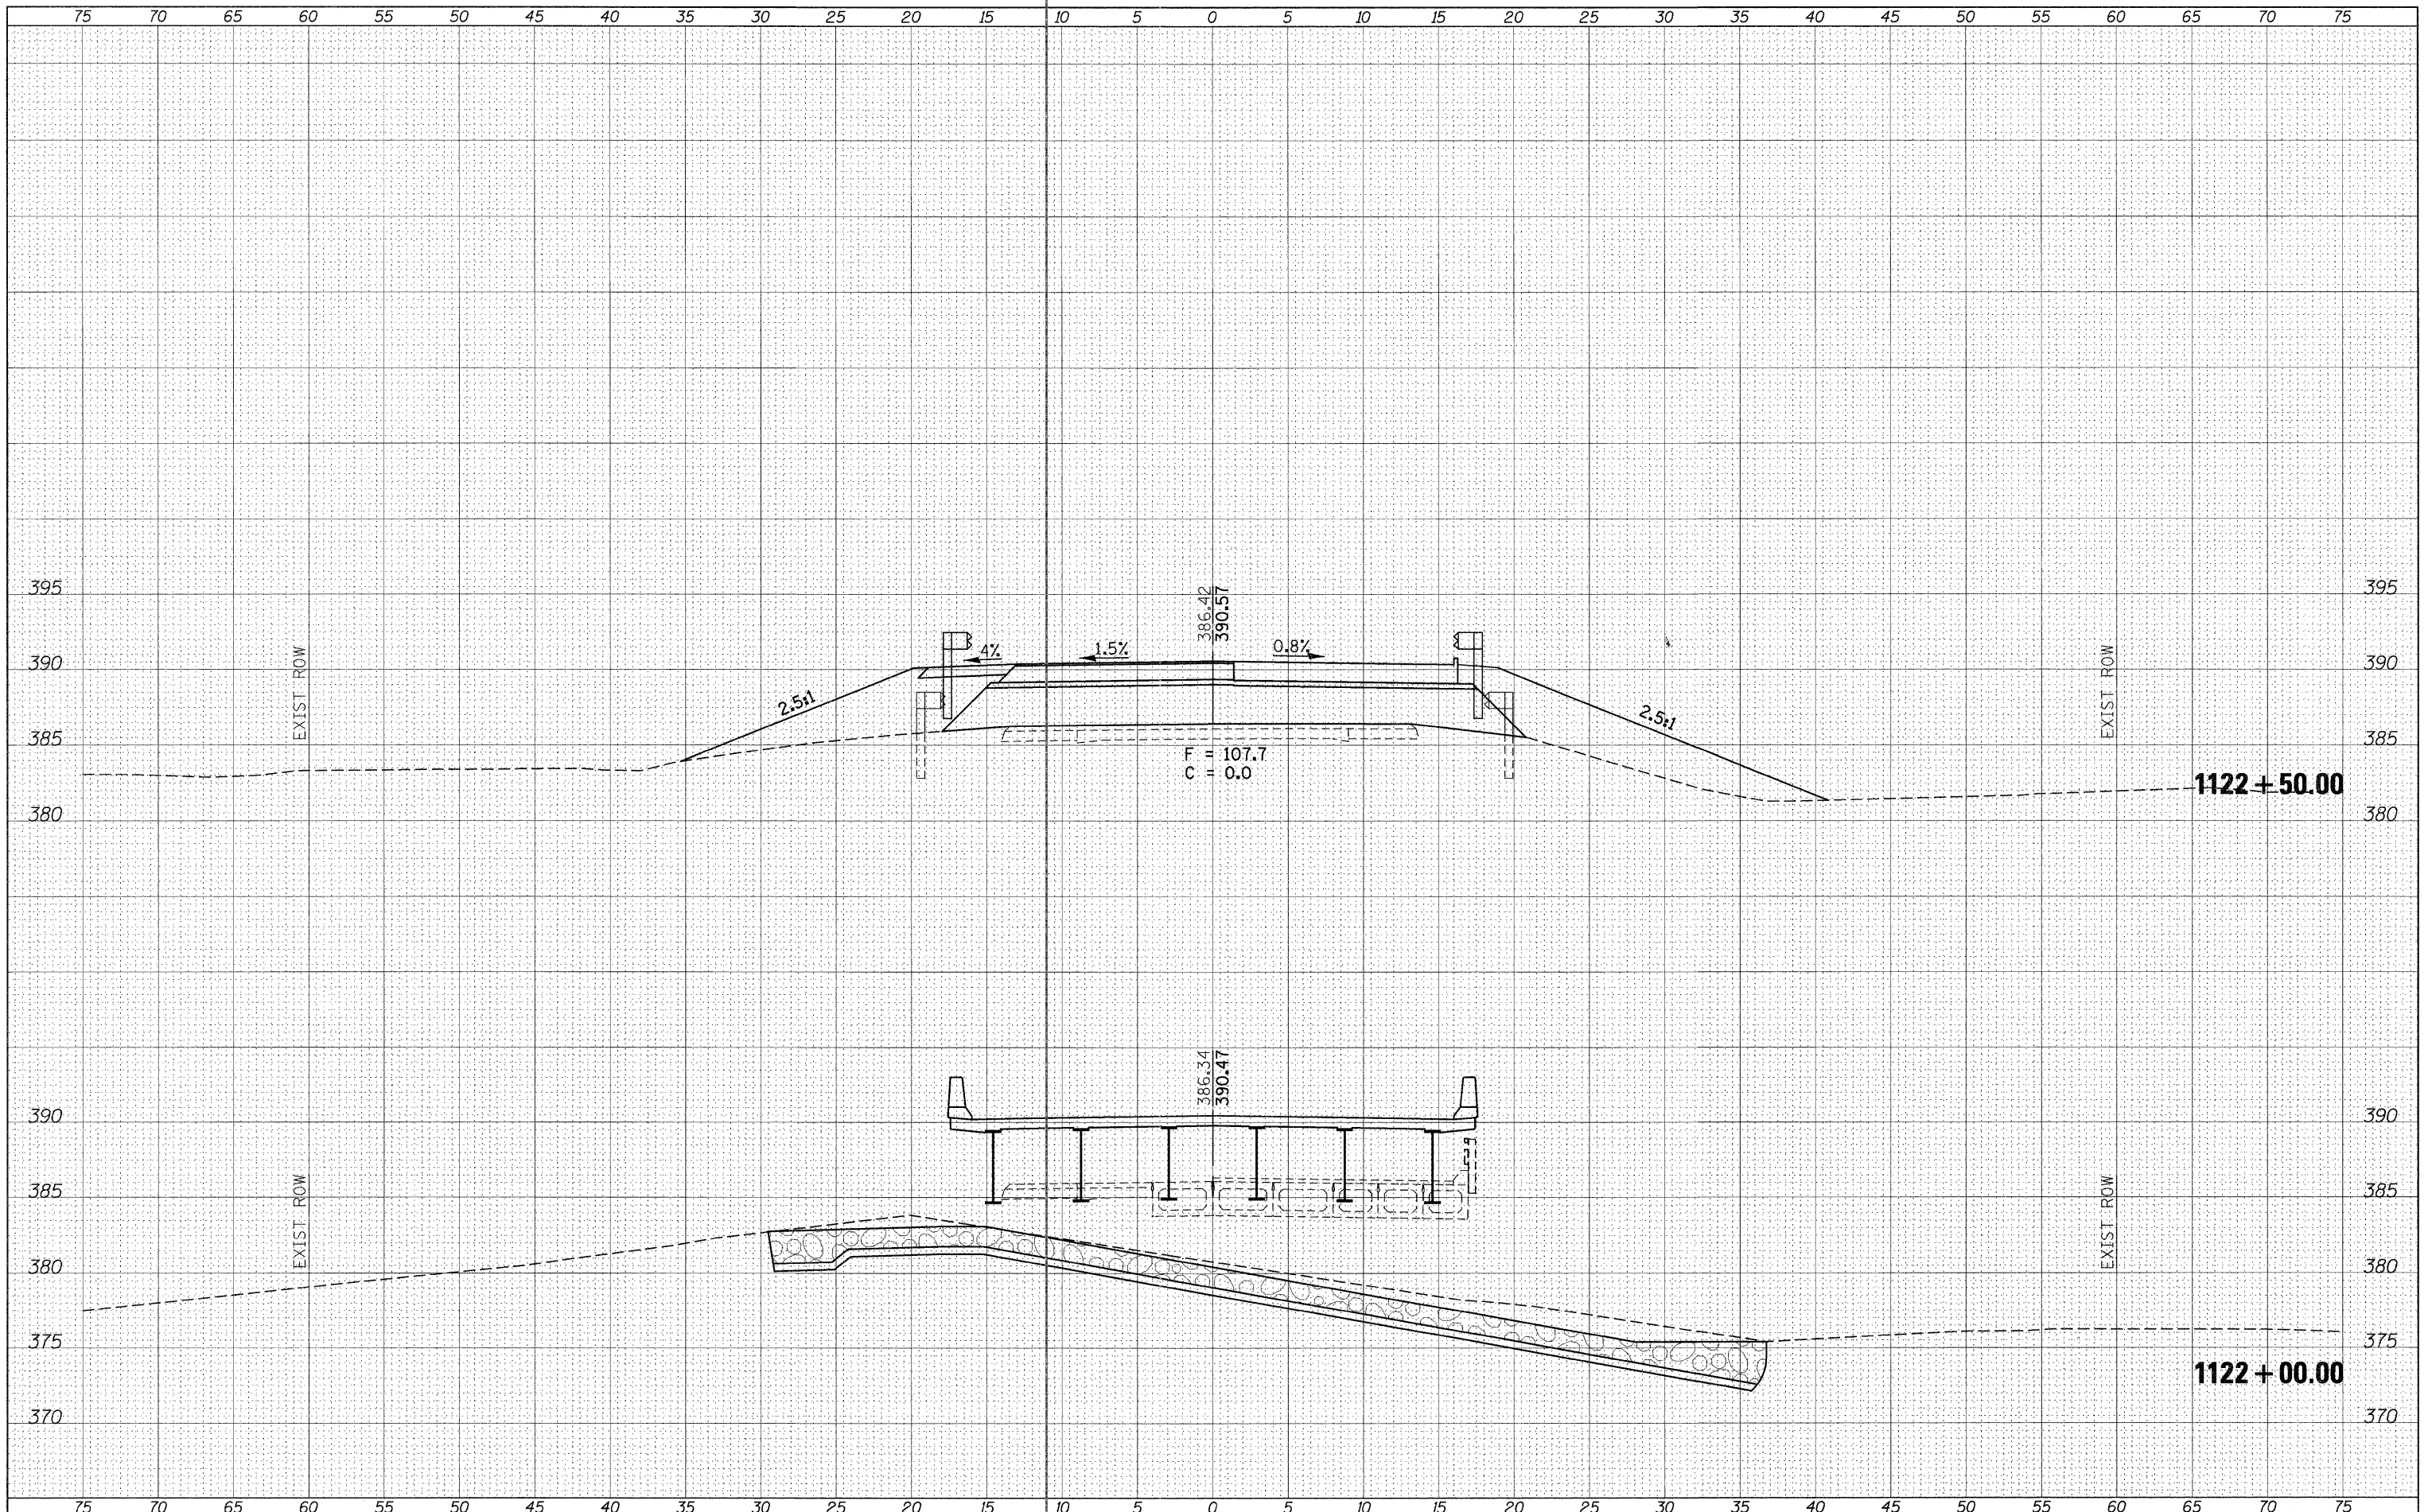

FILE NAME =
 c:\pwwork\pwwork\halsteadtw\dms49753\78049-xx

USER NAME = halsteadtw
 sheet81811.dgn
 PLOT SCALE = 5.0000' / in.
 PLOT DATE = 10/18/2011

DESIGNED -
 DRAWN -
 CHECKED -
 DATE -

REVISED -
 REVISED -
 REVISED -
 REVISED -

**STATE OF ILLINOIS
 DEPARTMENT OF TRANSPORTATION**

SCALE: SHEET OF SHEETS STA. 1122+00.00 TO STA. 1122+50.00

F.A.P. RTE. 686	SECTION 114B-1	COUNTY JACKSON	TOTAL SHEETS 114	SHEET NO. 41
CONTRACT NO. 78049				
ILLINOIS FED. AID PROJECT				