


FINAL SURVEY	SURVEYED	DATE
NOTE BOOK	FLOTTED	BY
NO.	TEMPLATE	
	AREAS CHECKED	

ORIGINAL SURVEY	SURVEYED	DATE
NOTE BOOK	FLOTTED	BY
NO.	TEMPLATE	
	AREAS CHECKED	

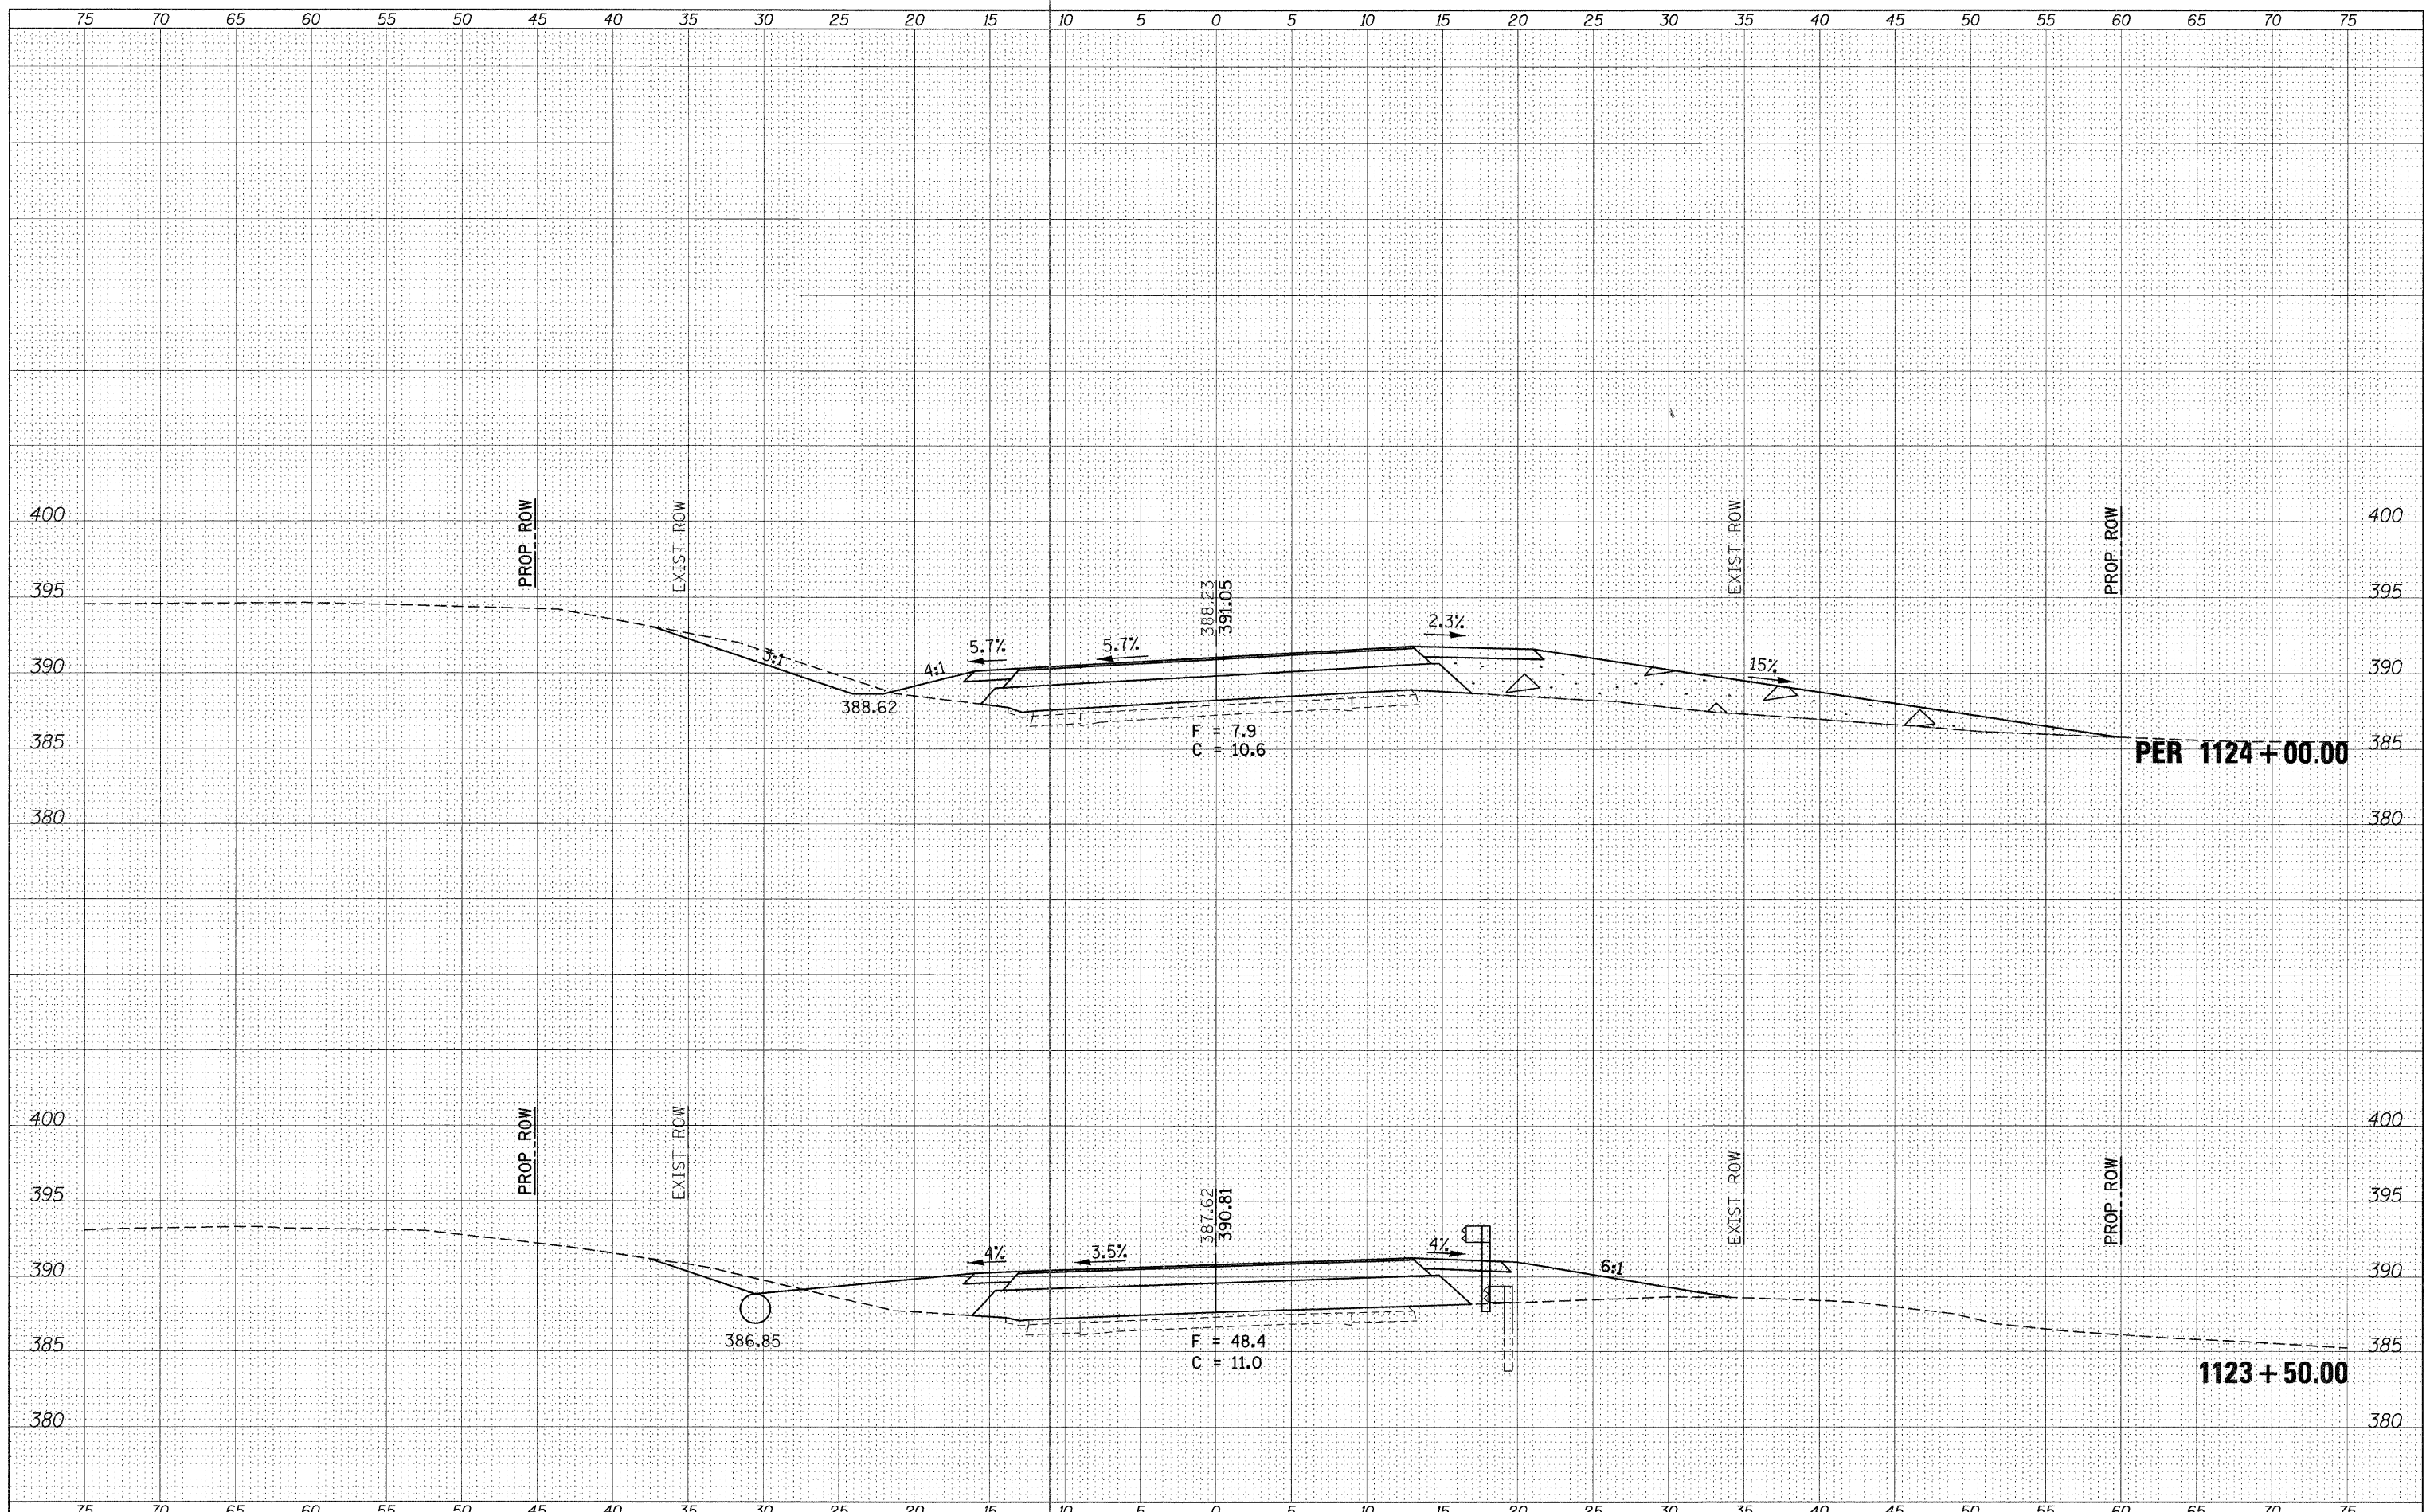

FILE NAME =
 c:\pw\work\p\dot\halstead\dwms49753\78049-x

USER NAME = halsteadw
 sheet81811.dgn
 PLOT SCALE = 5.0000' / in.
 PLOT DATE = 10/18/2011

DESIGNED -
 DRAWN -
 CHECKED -
 DATE -

REVISED -
 REVISED -
 REVISED -
 REVISED -

**STATE OF ILLINOIS
 DEPARTMENT OF TRANSPORTATION**

IL RTE. 4
 SCALE: SHEET OF SHEETS STA. 1123+50.00 TO STA. 1124+00.00

F.A. RTE.	SECTION	COUNTY	TOTAL SHEETS	SHEET NO.
686	114B-1	JACKSON	114	43
CONTRACT NO. 78049				
ILLINOIS FED. AID PROJECT				