


DATE	
BY	
SURVEYED	
PLOTTED	
TEMPLATE	
NOTE BOOK	
AREAS CHECKED	
NO.	

DATE	
BY	
SURVEYED	
PLOTTED	
TEMPLATE	
NOTE BOOK	
AREAS CHECKED	
NO.	

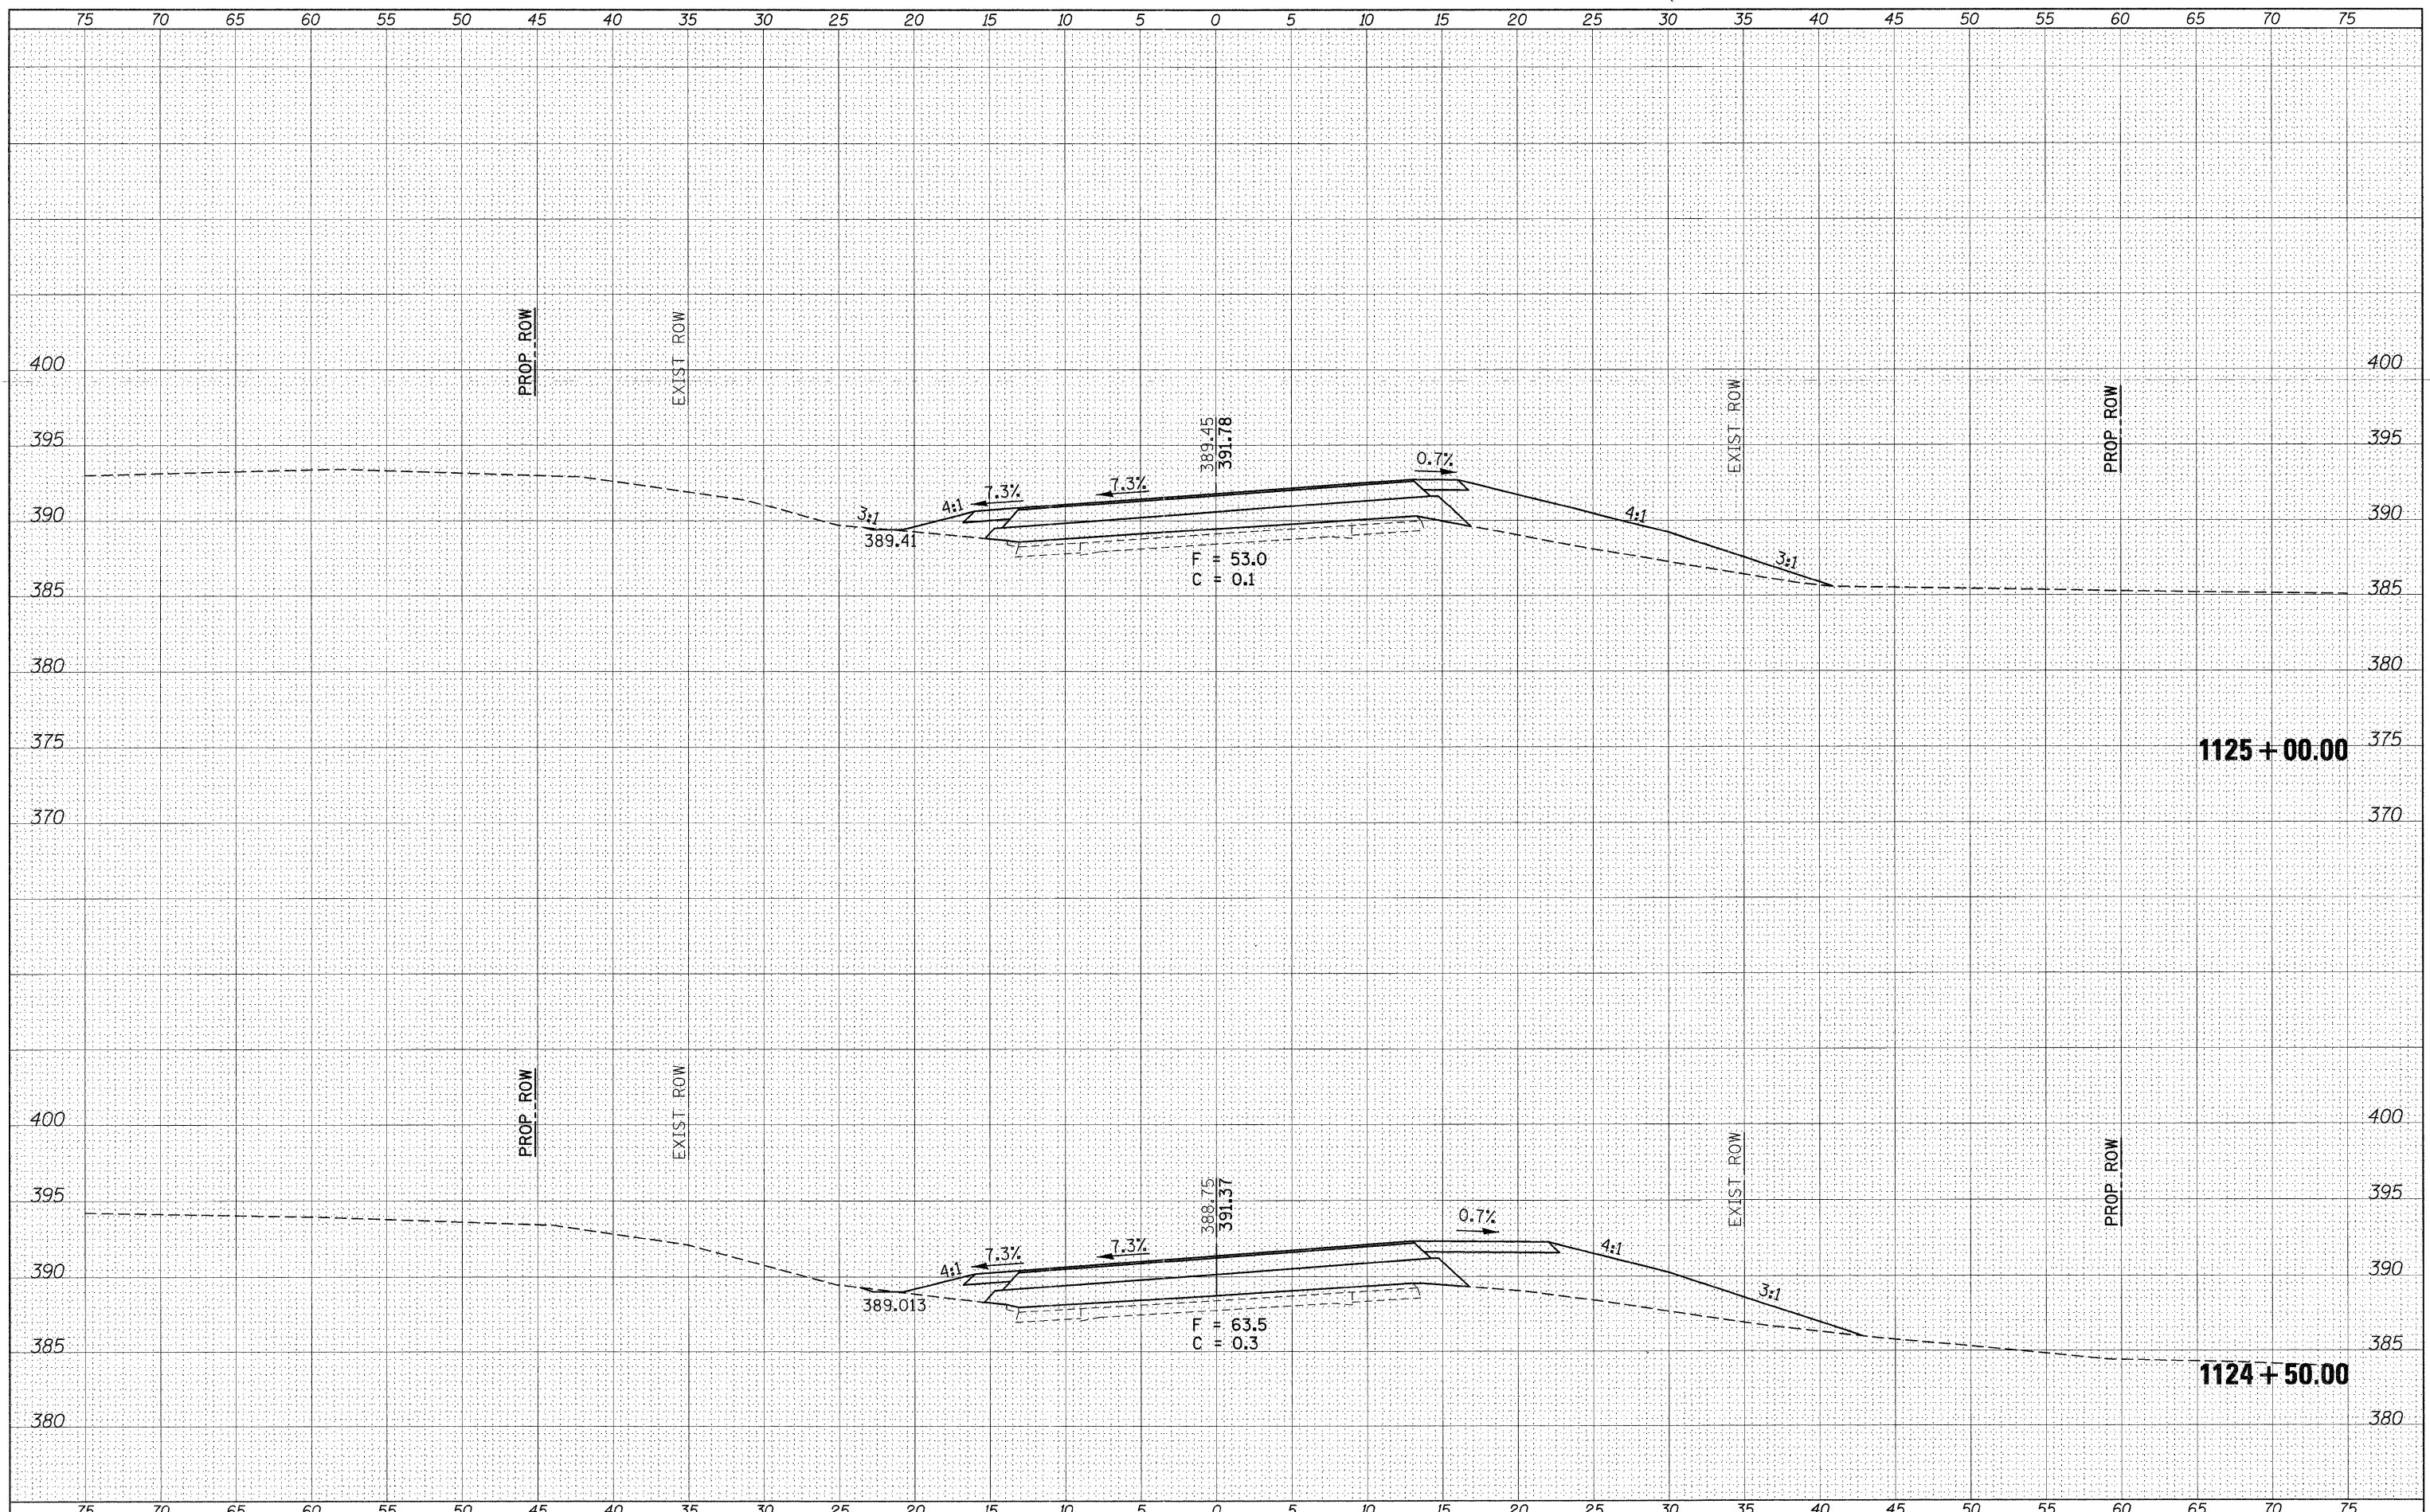

FILE NAME =  
 c:\pwwork\pwwork\halstead\dm49753\78049-1124+50.dgn

USER NAME = halsteadtw  
 sheet81611.dgn  
 PLOT SCALE = 5.0000' / 1" =  
 PLOT DATE = 10/19/2011

DESIGNED -  
 DRAWN -  
 CHECKED -  
 DATE -

REVISED -  
 REVISED -  
 REVISED -  
 REVISED -

**STATE OF ILLINOIS  
 DEPARTMENT OF TRANSPORTATION**

SCALE: SHEET OF SHEETS STA. 1124+50.00 TO STA. 1125+00.00

F.A.P. RTE.	SECTION	COUNTY	TOTAL SHEETS	SHEET NO.
686	114B-1	JACKSON	114	44
CONTRACT NO. 78049				
ILLINOIS FED. AID PROJECT				