


DATE	
BY	
FINAL SURVEY	SURVEYED
NOTE BOOK	PLOTTED
NO.	TEMPLATE
	AREAS CHECKED

DATE	
BY	
ORIGINAL SURVEY	SURVEYED
NOTE BOOK	PLOTTED
NO.	TEMPLATE
	AREAS CHECKED

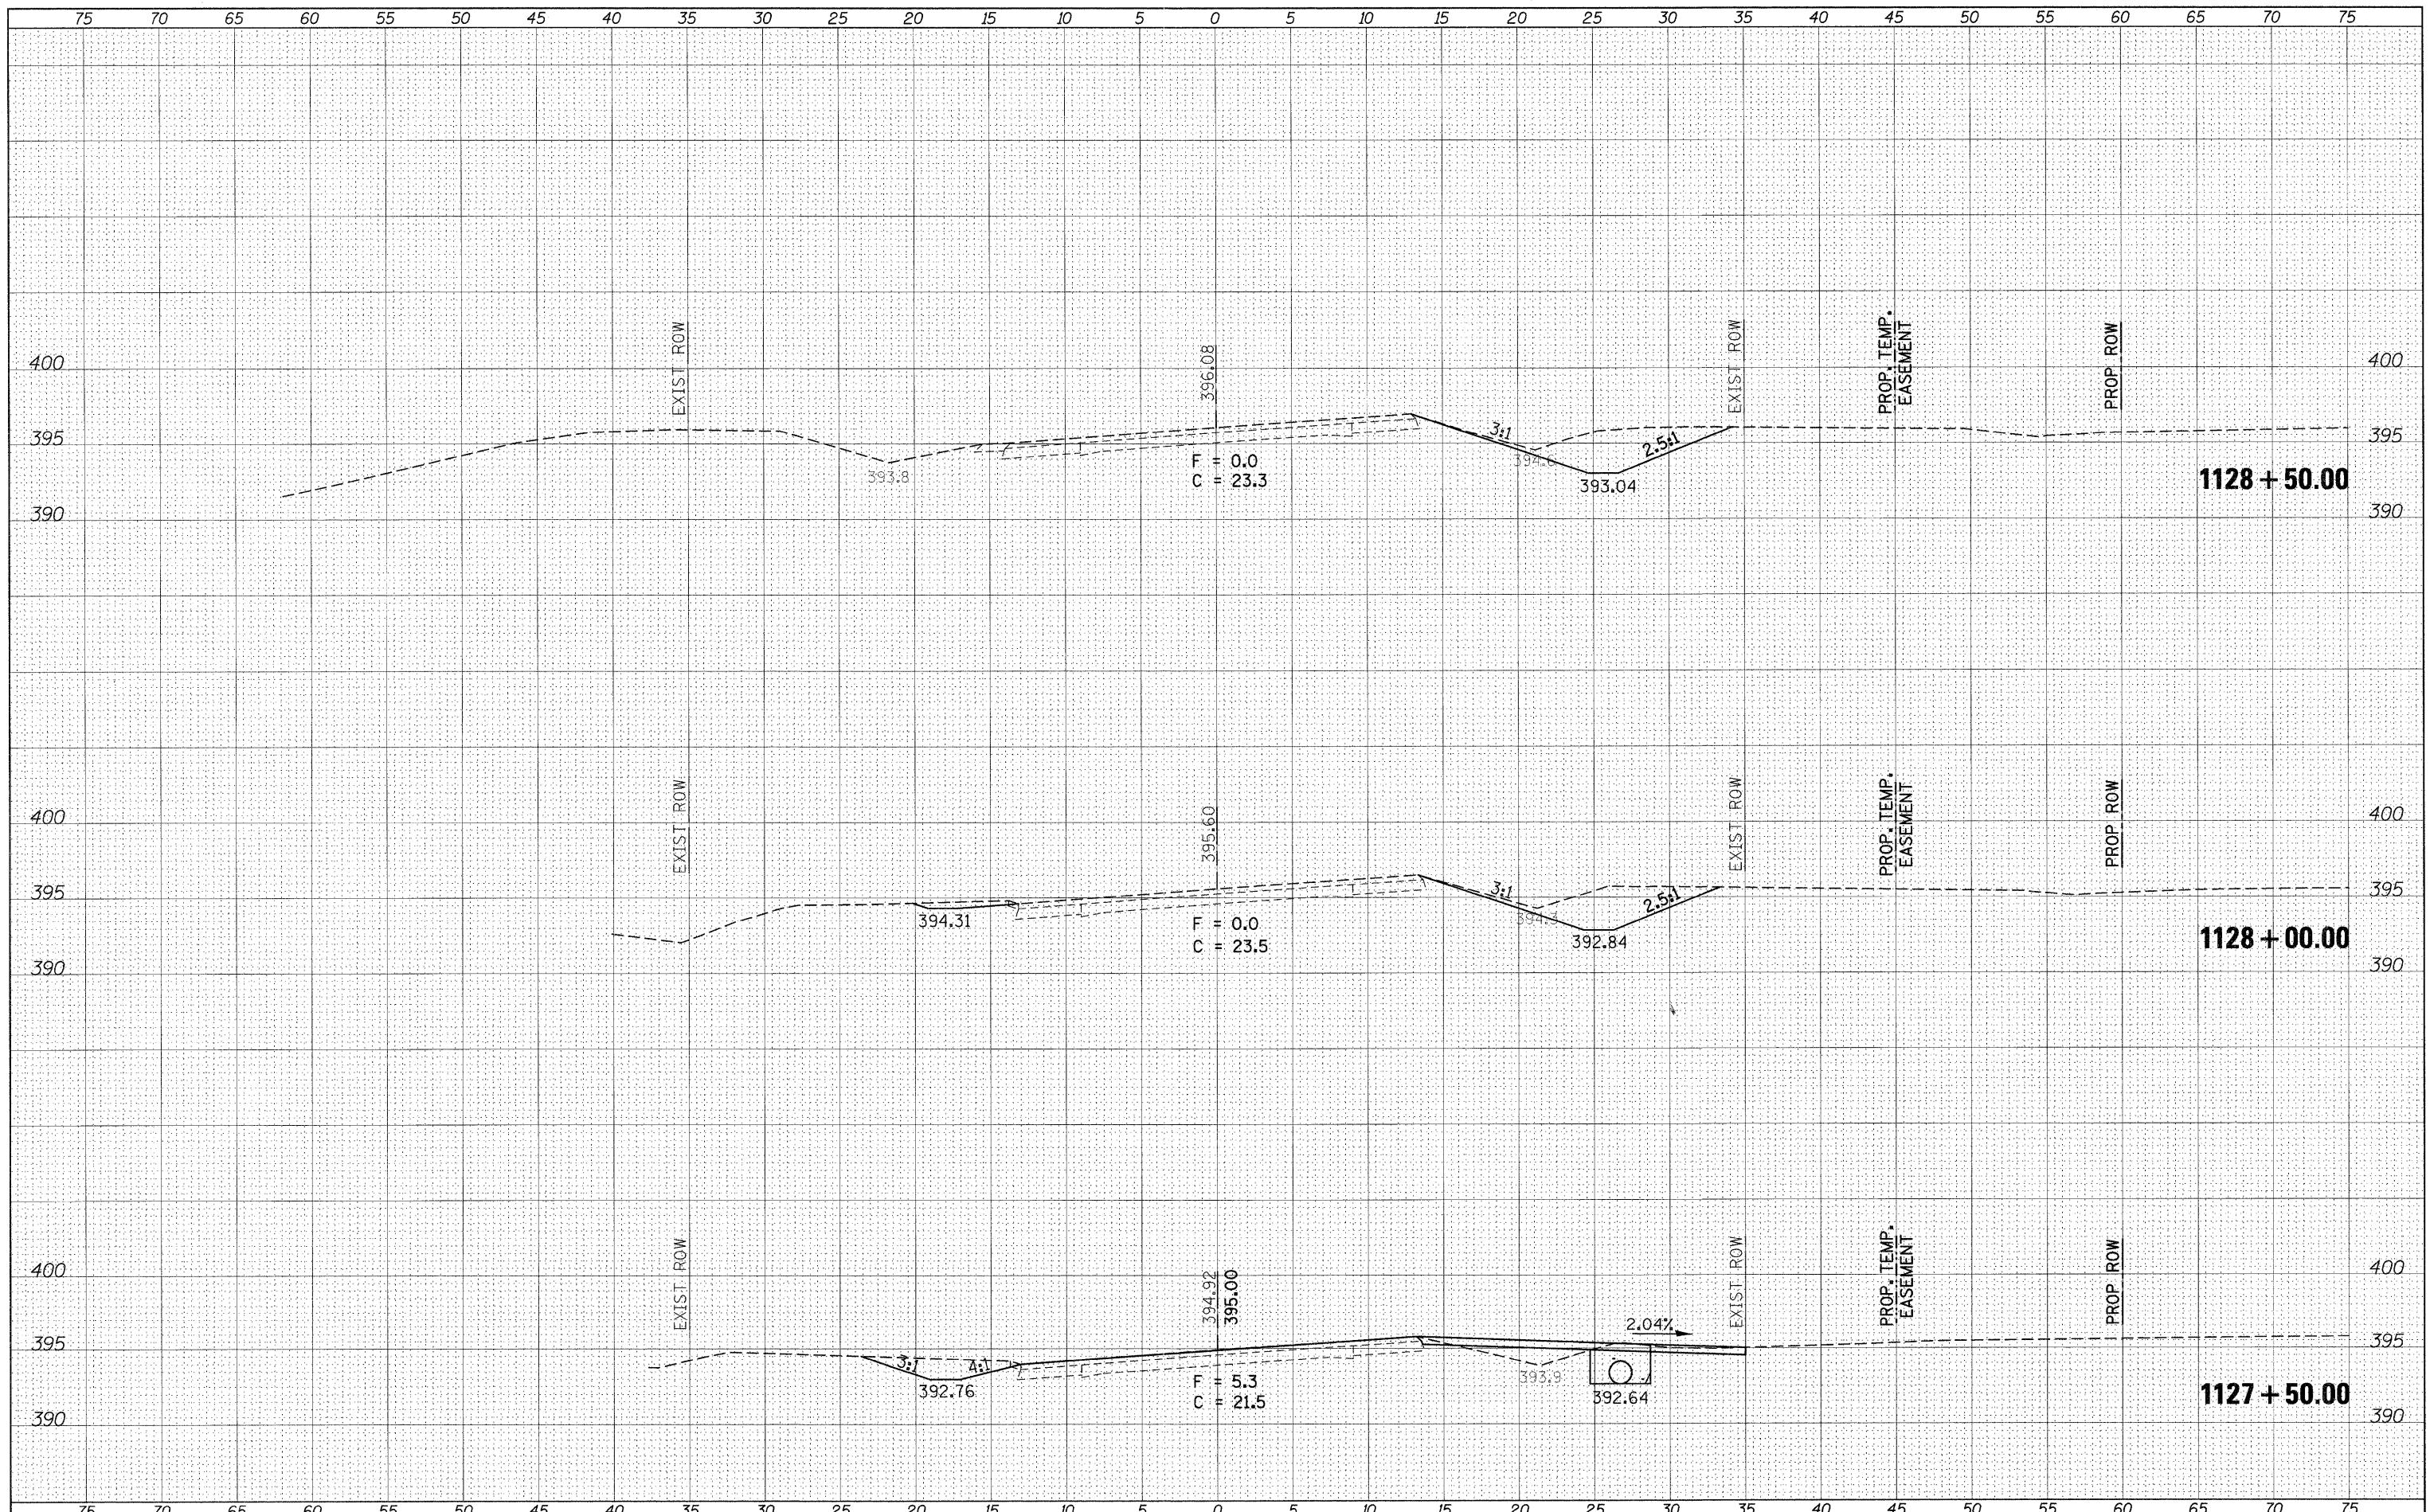

FILE NAME =
 c:\pw\work\psidot\halsteadw\dms49753\78049-x-sheet81611.dgn

USER NAME = halsteadw
 PLOT SCALE = 5.0000' / 1" =
 PLOT DATE = 10/10/2011

DESIGNED -
 DRAWN -
 CHECKED -
 DATE -

REVISED -
 REVISED -
 REVISED -
 REVISED -

**STATE OF ILLINOIS
 DEPARTMENT OF TRANSPORTATION**

IL RTE. 4

SCALE: SHEET OF SHEETS STA. 1127+50.00 TO STA. 1128+50.00

F.A.P. RTE. 686	SECTION 114B-1	COUNTY JACKSON	TOTAL SHEETS 114	SHEET NO. 47
CONTRACT NO. 78049				
ILLINOIS FED. AID PROJECT				