


DATE	
BY	
SURVEYED	
PLOTTED	
NOTE BOOK	
AREAS CHECKED	
NO.	

DATE	
BY	
SURVEYED	
PLOTTED	
NOTE BOOK	
AREAS CHECKED	
NO.	

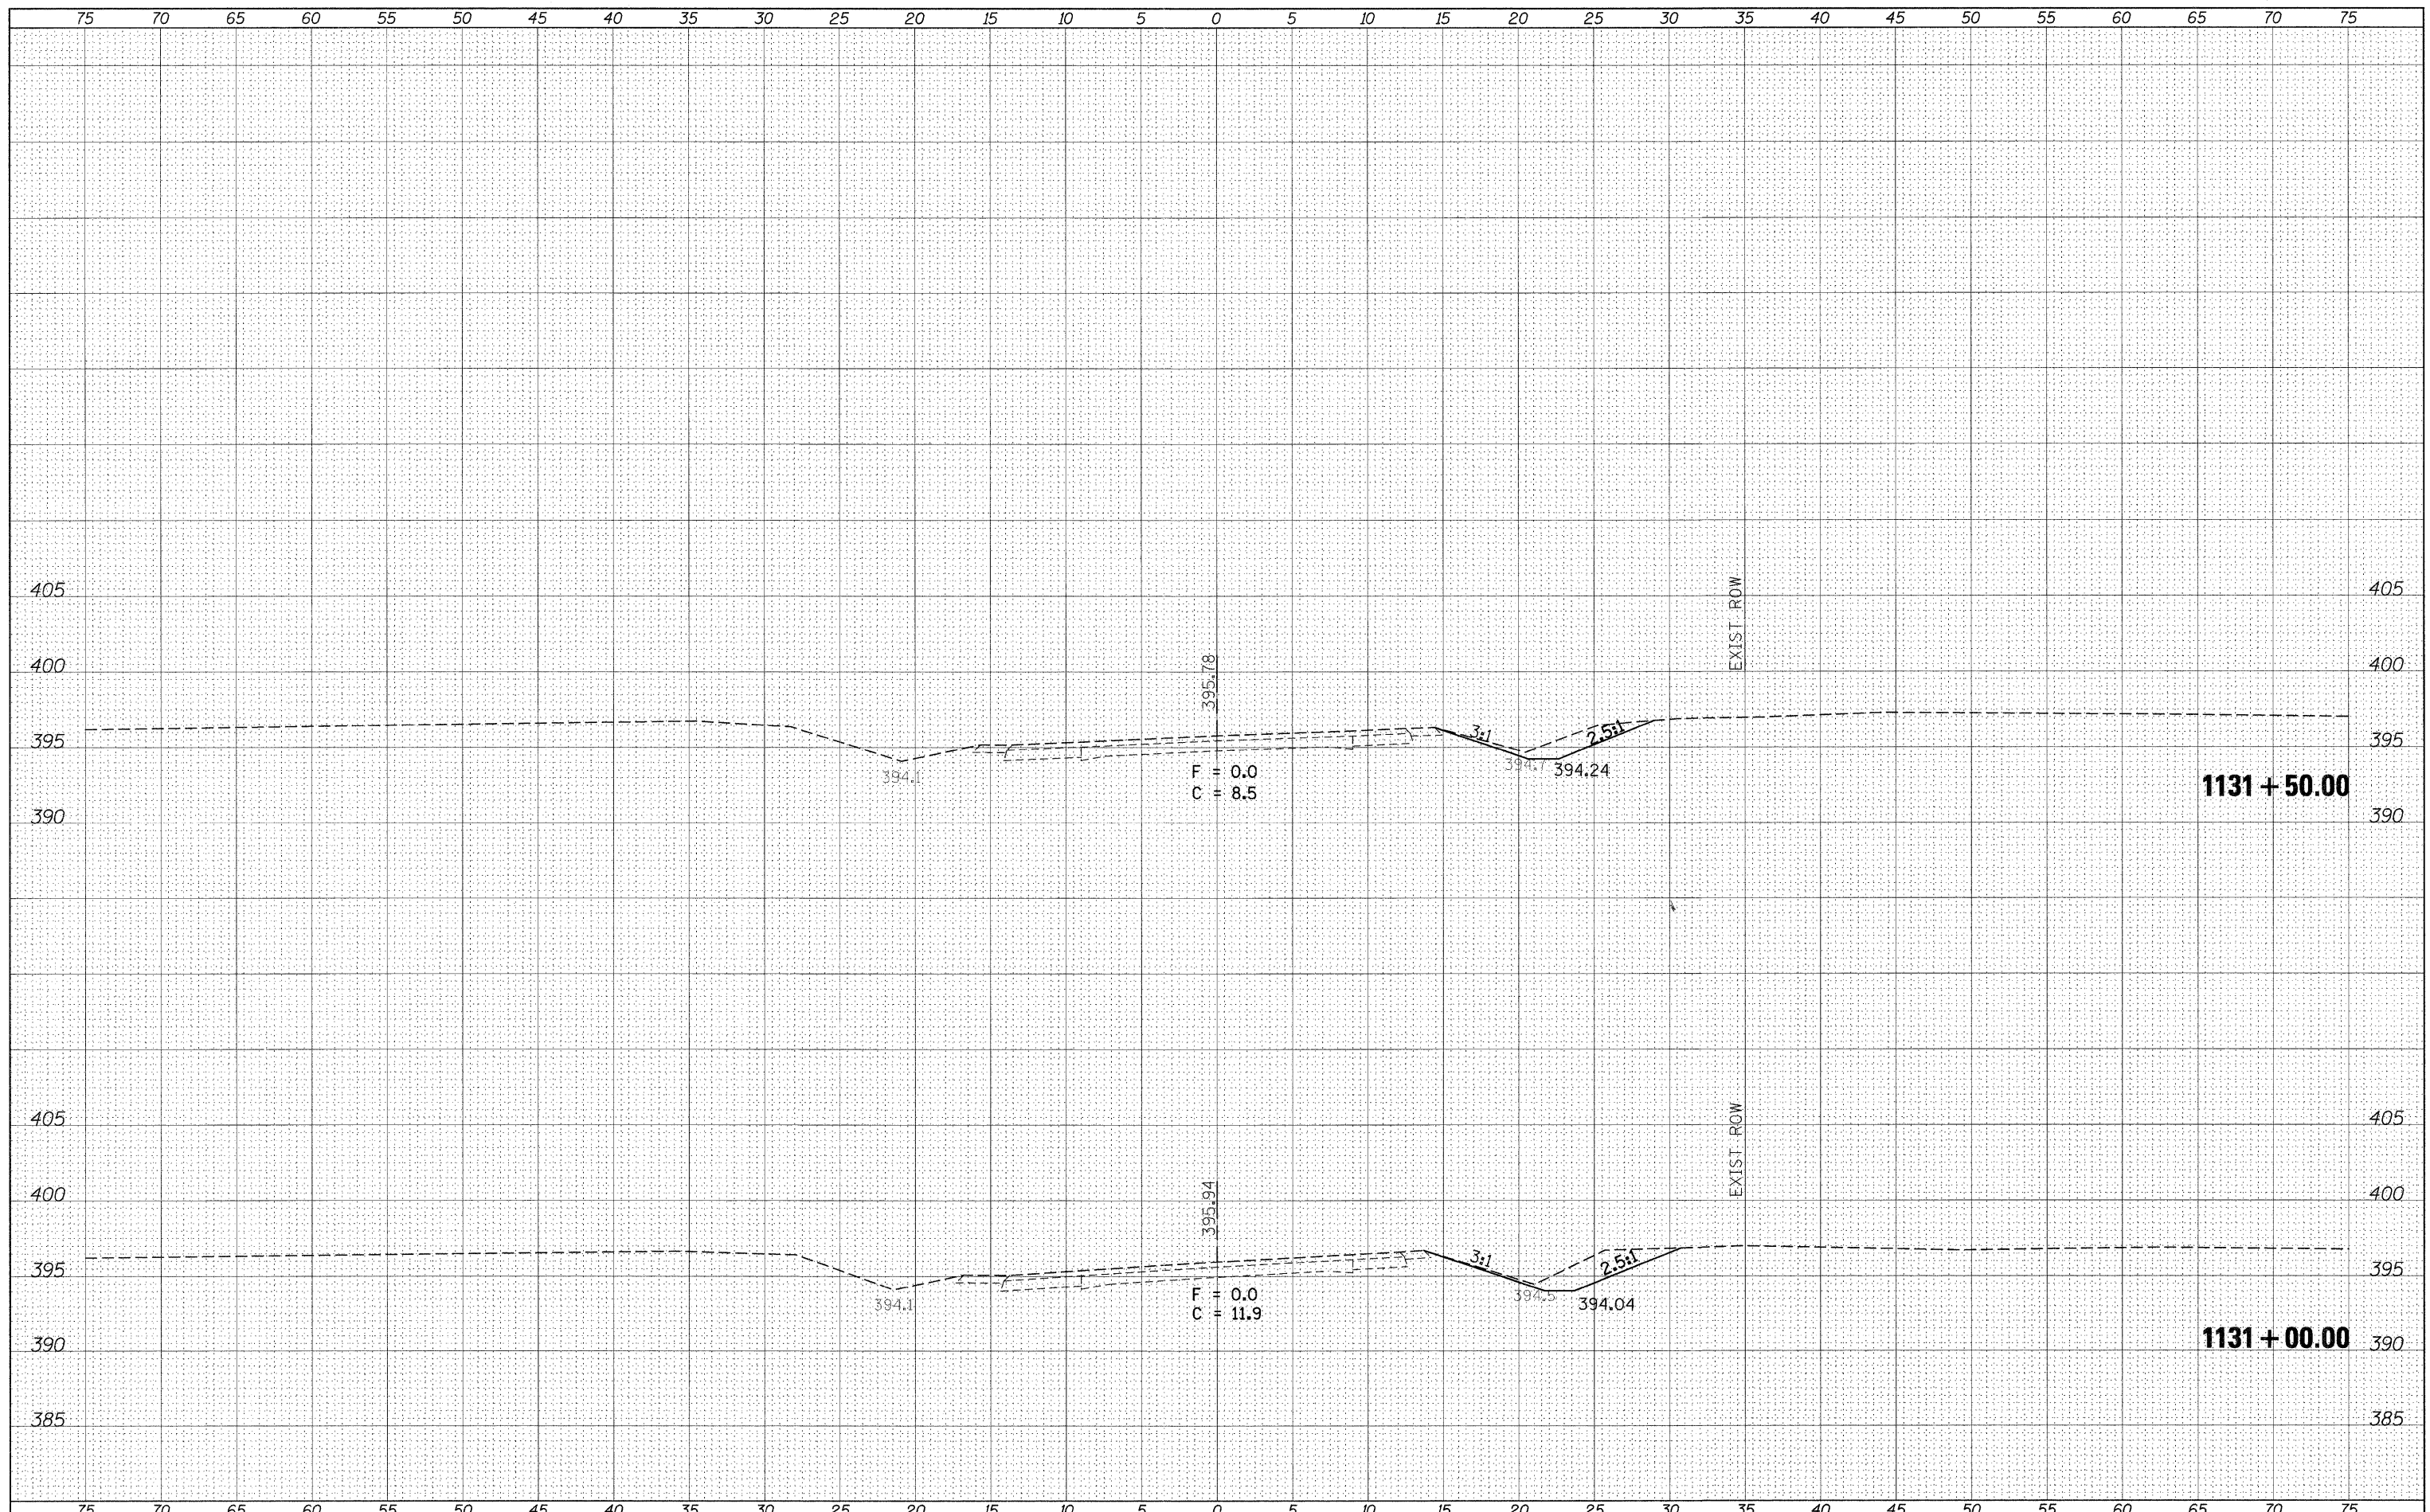

FILE NAME =
 ca:\pw\work\p\dot\halstead\adms49753\78049-x

USER NAME = halsteadw
 sheet81611.dgn
 PLOT SCALE = 5.0000' / 1" =
 PLOT DATE = 10/18/2011

DESIGNED -
 DRAWN -
 CHECKED -
 DATE -

REVISED -
 REVISED -
 REVISED -
 REVISED -

**STATE OF ILLINOIS
 DEPARTMENT OF TRANSPORTATION**

IL RTE. 4

SCALE: SHEET OF SHEETS STA. 1131+00.00 TO STA. 1131+50.00

F.A.P. RTE. 686	SECTION 114B-1	COUNTY JACKSON	TOTAL SHEETS 114	SHEET NO. 50
CONTRACT NO. 78049				
ILLINOIS FED. AID PROJECT				