


75 70 65 60 55 50 45 40 35 30 25 20 15 10 5 0 5 10 15 20 25 30 35 40 45 50 55 60 65 70 75

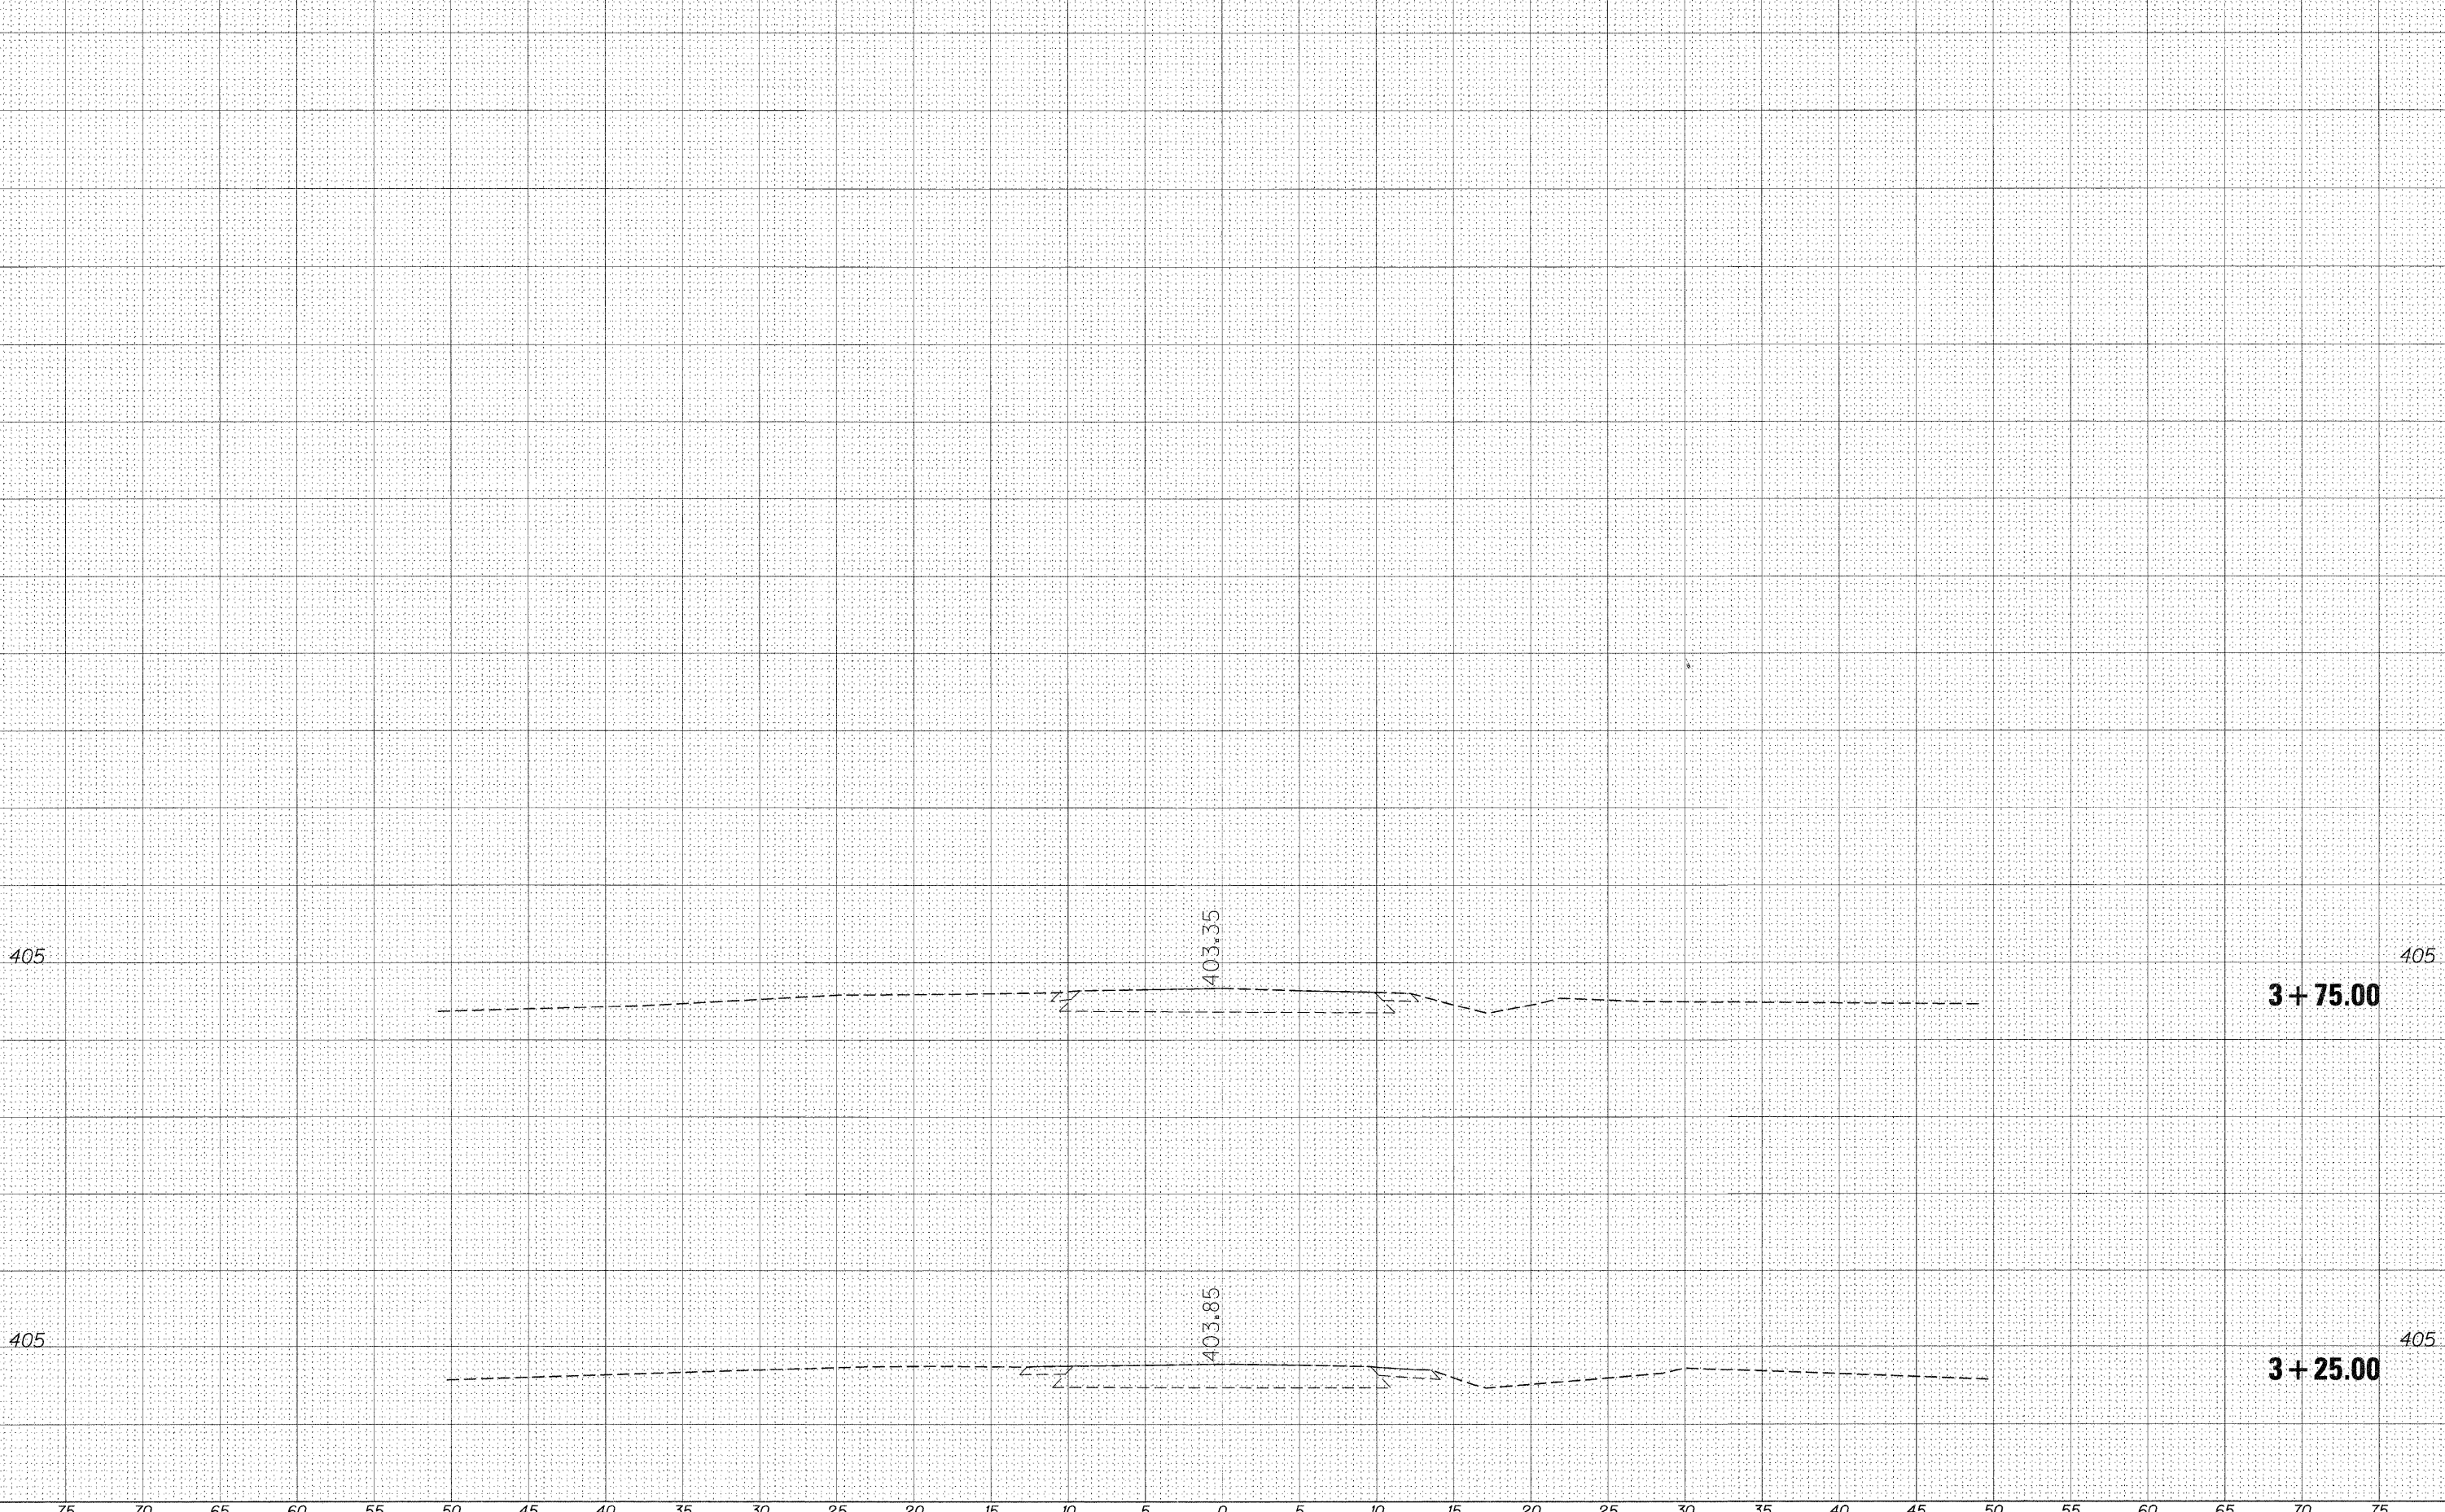

DATE	
BY	
DESIGNED	
DRAWN	
CHECKED	
DATE	
NO.	

DATE	
BY	
DESIGNED	
DRAWN	
CHECKED	
DATE	
NO.	

FILE NAME =  
 ct:\pw\_work\pwidot\porterw\dms49753\78049-sh...  
 USER NAME = porterw  
 PLOT SCALE = 5.0000' / 1" =  
 PLOT DATE = 11/3/2011

DESIGNED -  
 DRAWN -  
 CHECKED -  
 DATE -

REVISED -  
 REVISED -  
 REVISED -  
 REVISED -

**STATE OF ILLINOIS**  
**DEPARTMENT OF TRANSPORTATION**

**MUDLINE RD.-BEAUCOUP RD. INTERSECTION**  
**ALONG MUDLINE RD.**  
 SCALE: \_\_\_\_\_ SHEET \_\_\_\_\_ OF \_\_\_\_\_ SHEETS STA. 3+25.00 TO STA. 3+75.00

F.A.P. RTE.	SECTION	COUNTY	TOTAL SHEETS	SHEET NO.
686	114B-1	JACKSON	114	54
CONTRACT NO. 78049				
ILLINOIS FED. AID PROJECT				