



75 70 65 60 55 50 45 40 35 30 25 20 15 10 5 0 5 10 15 20 25 30 35 40 45 50 55 60 65 70 75

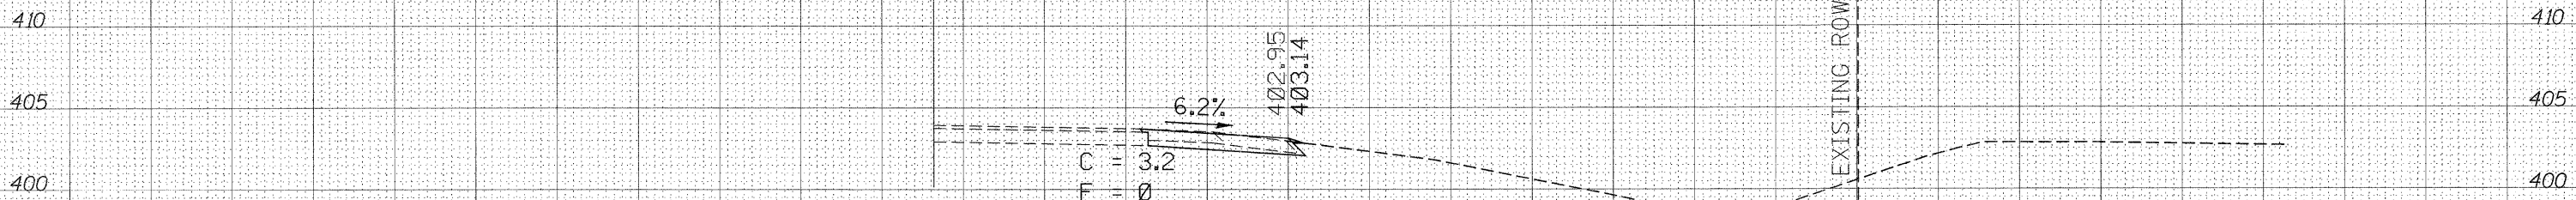

0 + 80.00

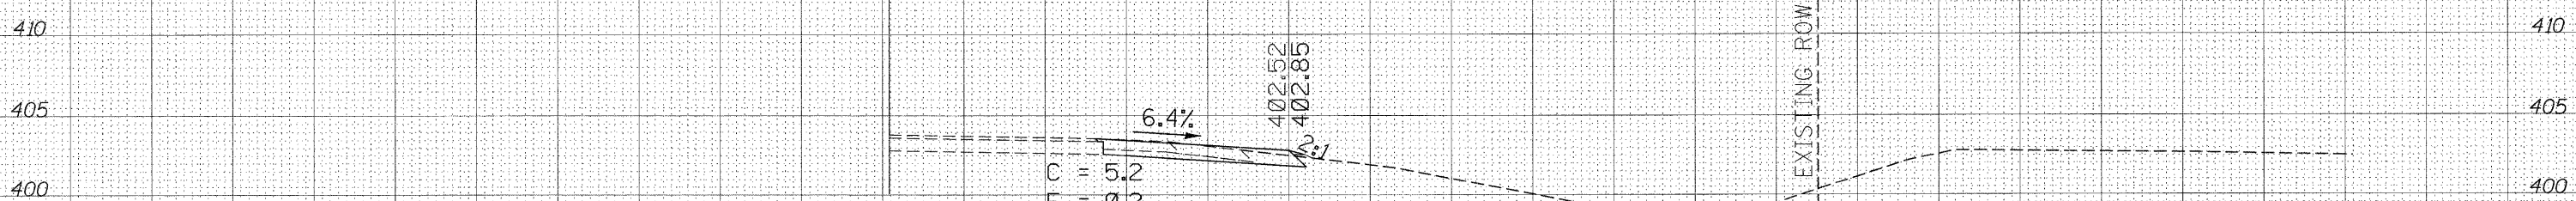

0 + 70.00

75 70 65 60 55 50 45 40 35 30 25 20 15 10 5 0 5 10 15 20 25 30 35 40 45 50 55 60 65 70 75

FINAL SURVEY	DATE
SURVEYED	BY
PROTECTED	
TEMPLATE	
NOTE BOOK	
AREAS	
CHECKED	
NO.	

ORIGINAL SURVEY	DATE
SURVEYED	BY
PROTECTED	
TEMPLATE	
NOTE BOOK	
AREAS	
CHECKED	
NO.	

FILE NAME =
 c:\pwork\pwork\porterc\dms49753\detours\quadbeau-xasht.dgn

USER NAME = porterc
 DESIGNED -
 DRAWN -
 CHECKED -
 DATE -

DESIGNED -
 DRAWN -
 CHECKED -
 DATE -

REVISED -
 REVISED -
 REVISED -
 REVISED -

**STATE OF ILLINOIS
 DEPARTMENT OF TRANSPORTATION**

**IL 13127-BEAUCOUP RD. INTERSECTION
 SOUTHWEST QUADRANT**

SCALE: _____ SHEET _____ OF _____ SHEETS STA. ±70.00 TO STA. ±80.00

F.A.P.
 RTE.
 686

SECTION	COUNTY	TOTAL SHEETS	SHEET NO.
114B-1	JACKSON	114	58
CONTRACT NO. 78049			

[ILLINOIS] FED. AID PROJECT