


DATE	
BY	
SURVEYED	
PLOTTED	
TEMPLATE	
NOTE BOOK	
AREAS CHECKED	
NO.	

DATE	
BY	
SURVEYED	
PLOTTED	
TEMPLATE	
NOTE BOOK	
AREAS CHECKED	
NO.	

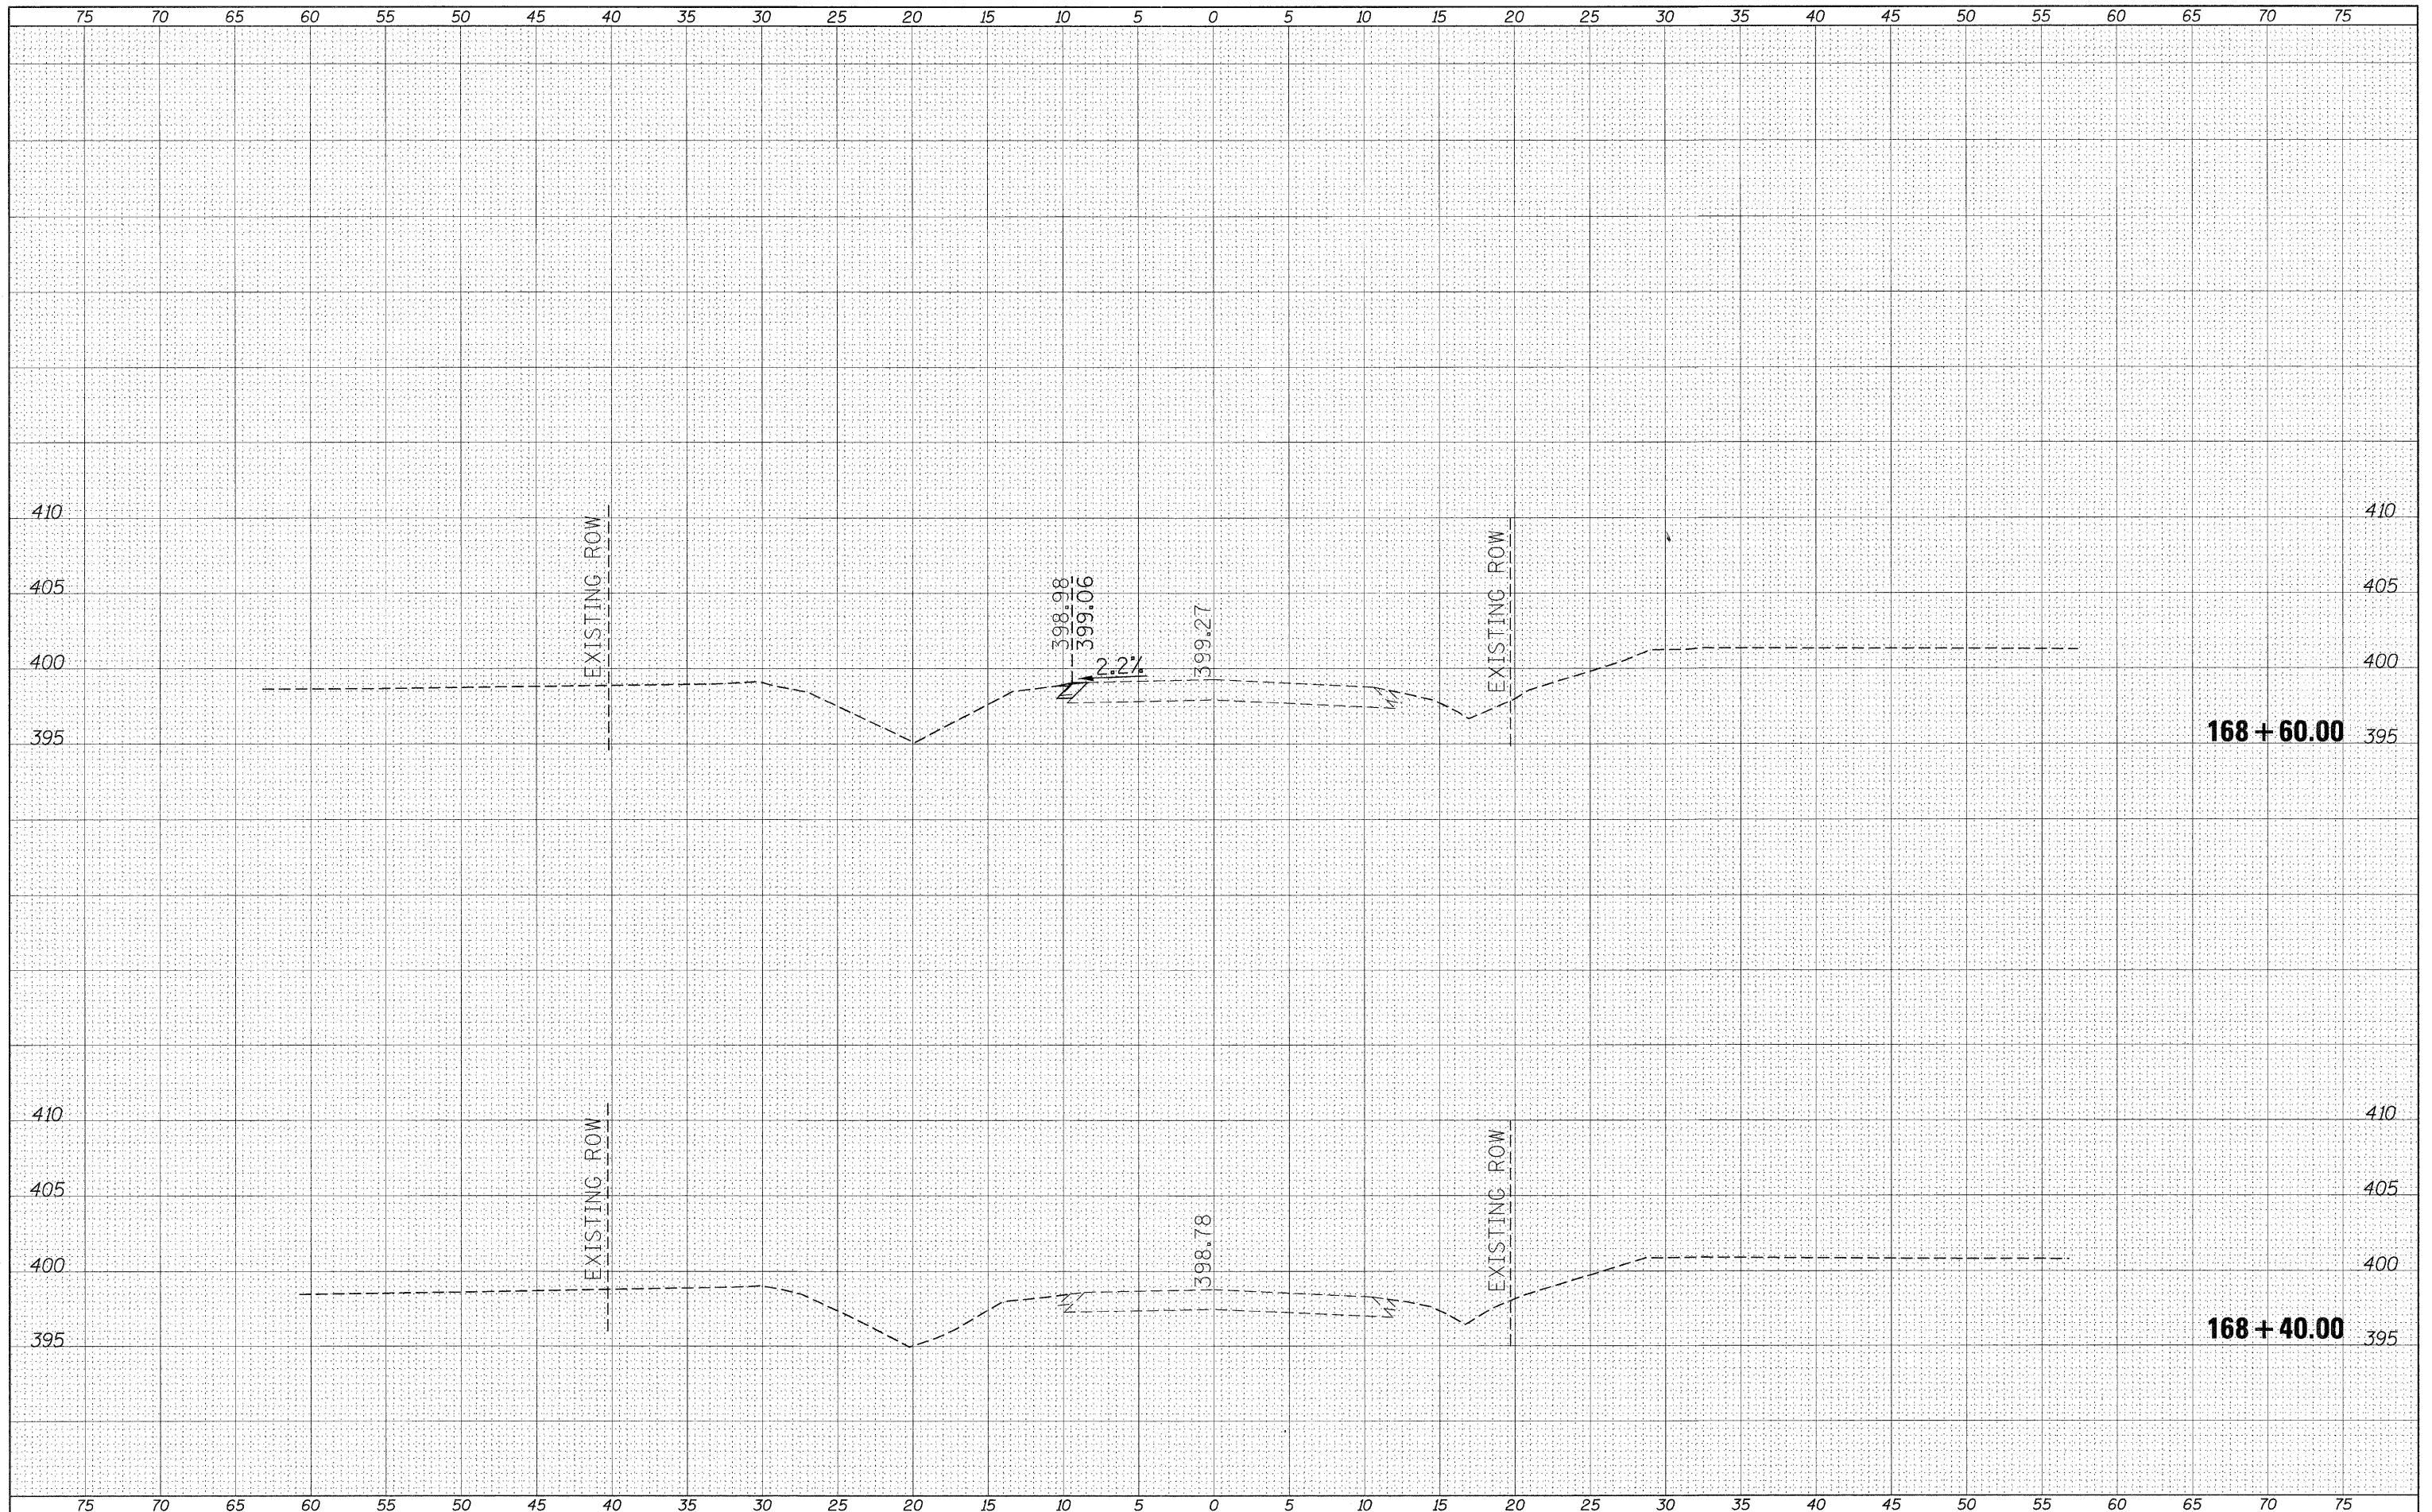

FILE NAME =
 c:\pw\work\p1s1dot\porter\c\dms49753\detaurbea\cou\ksht.dgn

USER NAME = porterw
 DESIGNED -
 DRAWN -
 CHECKED -
 DATE -

DESIGNED -
 DRAWN -
 CHECKED -
 DATE -

REVISED -
 REVISED -
 REVISED -
 REVISED -

STATE OF ILLINOIS
 DEPARTMENT OF TRANSPORTATION

IL 13127-BEAUCOUP RD. INTERSECTION
 ALONG BEAUCOUP RD.
 SCALE: _____ SHEET _____ OF _____ SHEETS STA. 168+40.00 TO STA. 168+60.00

F.A.P. RTE. 686	SECTION 114B-1	COUNTY JACKSON	TOTAL SHEETS 114	SHEET NO. 71
CONTRACT NO. 78049				ILLINOIS FED. AID PROJECT