


FINAL	SURVEYED	BY	DATE
SHEET	PLOTTED		
NOTE BOOK	TEMPLATE		
NO.	AREAS CHECKED		

ORIGINAL	SURVEYED	BY	DATE
SHEET	PLOTTED		
NOTE BOOK	TEMPLATE		
NO.	AREAS CHECKED		

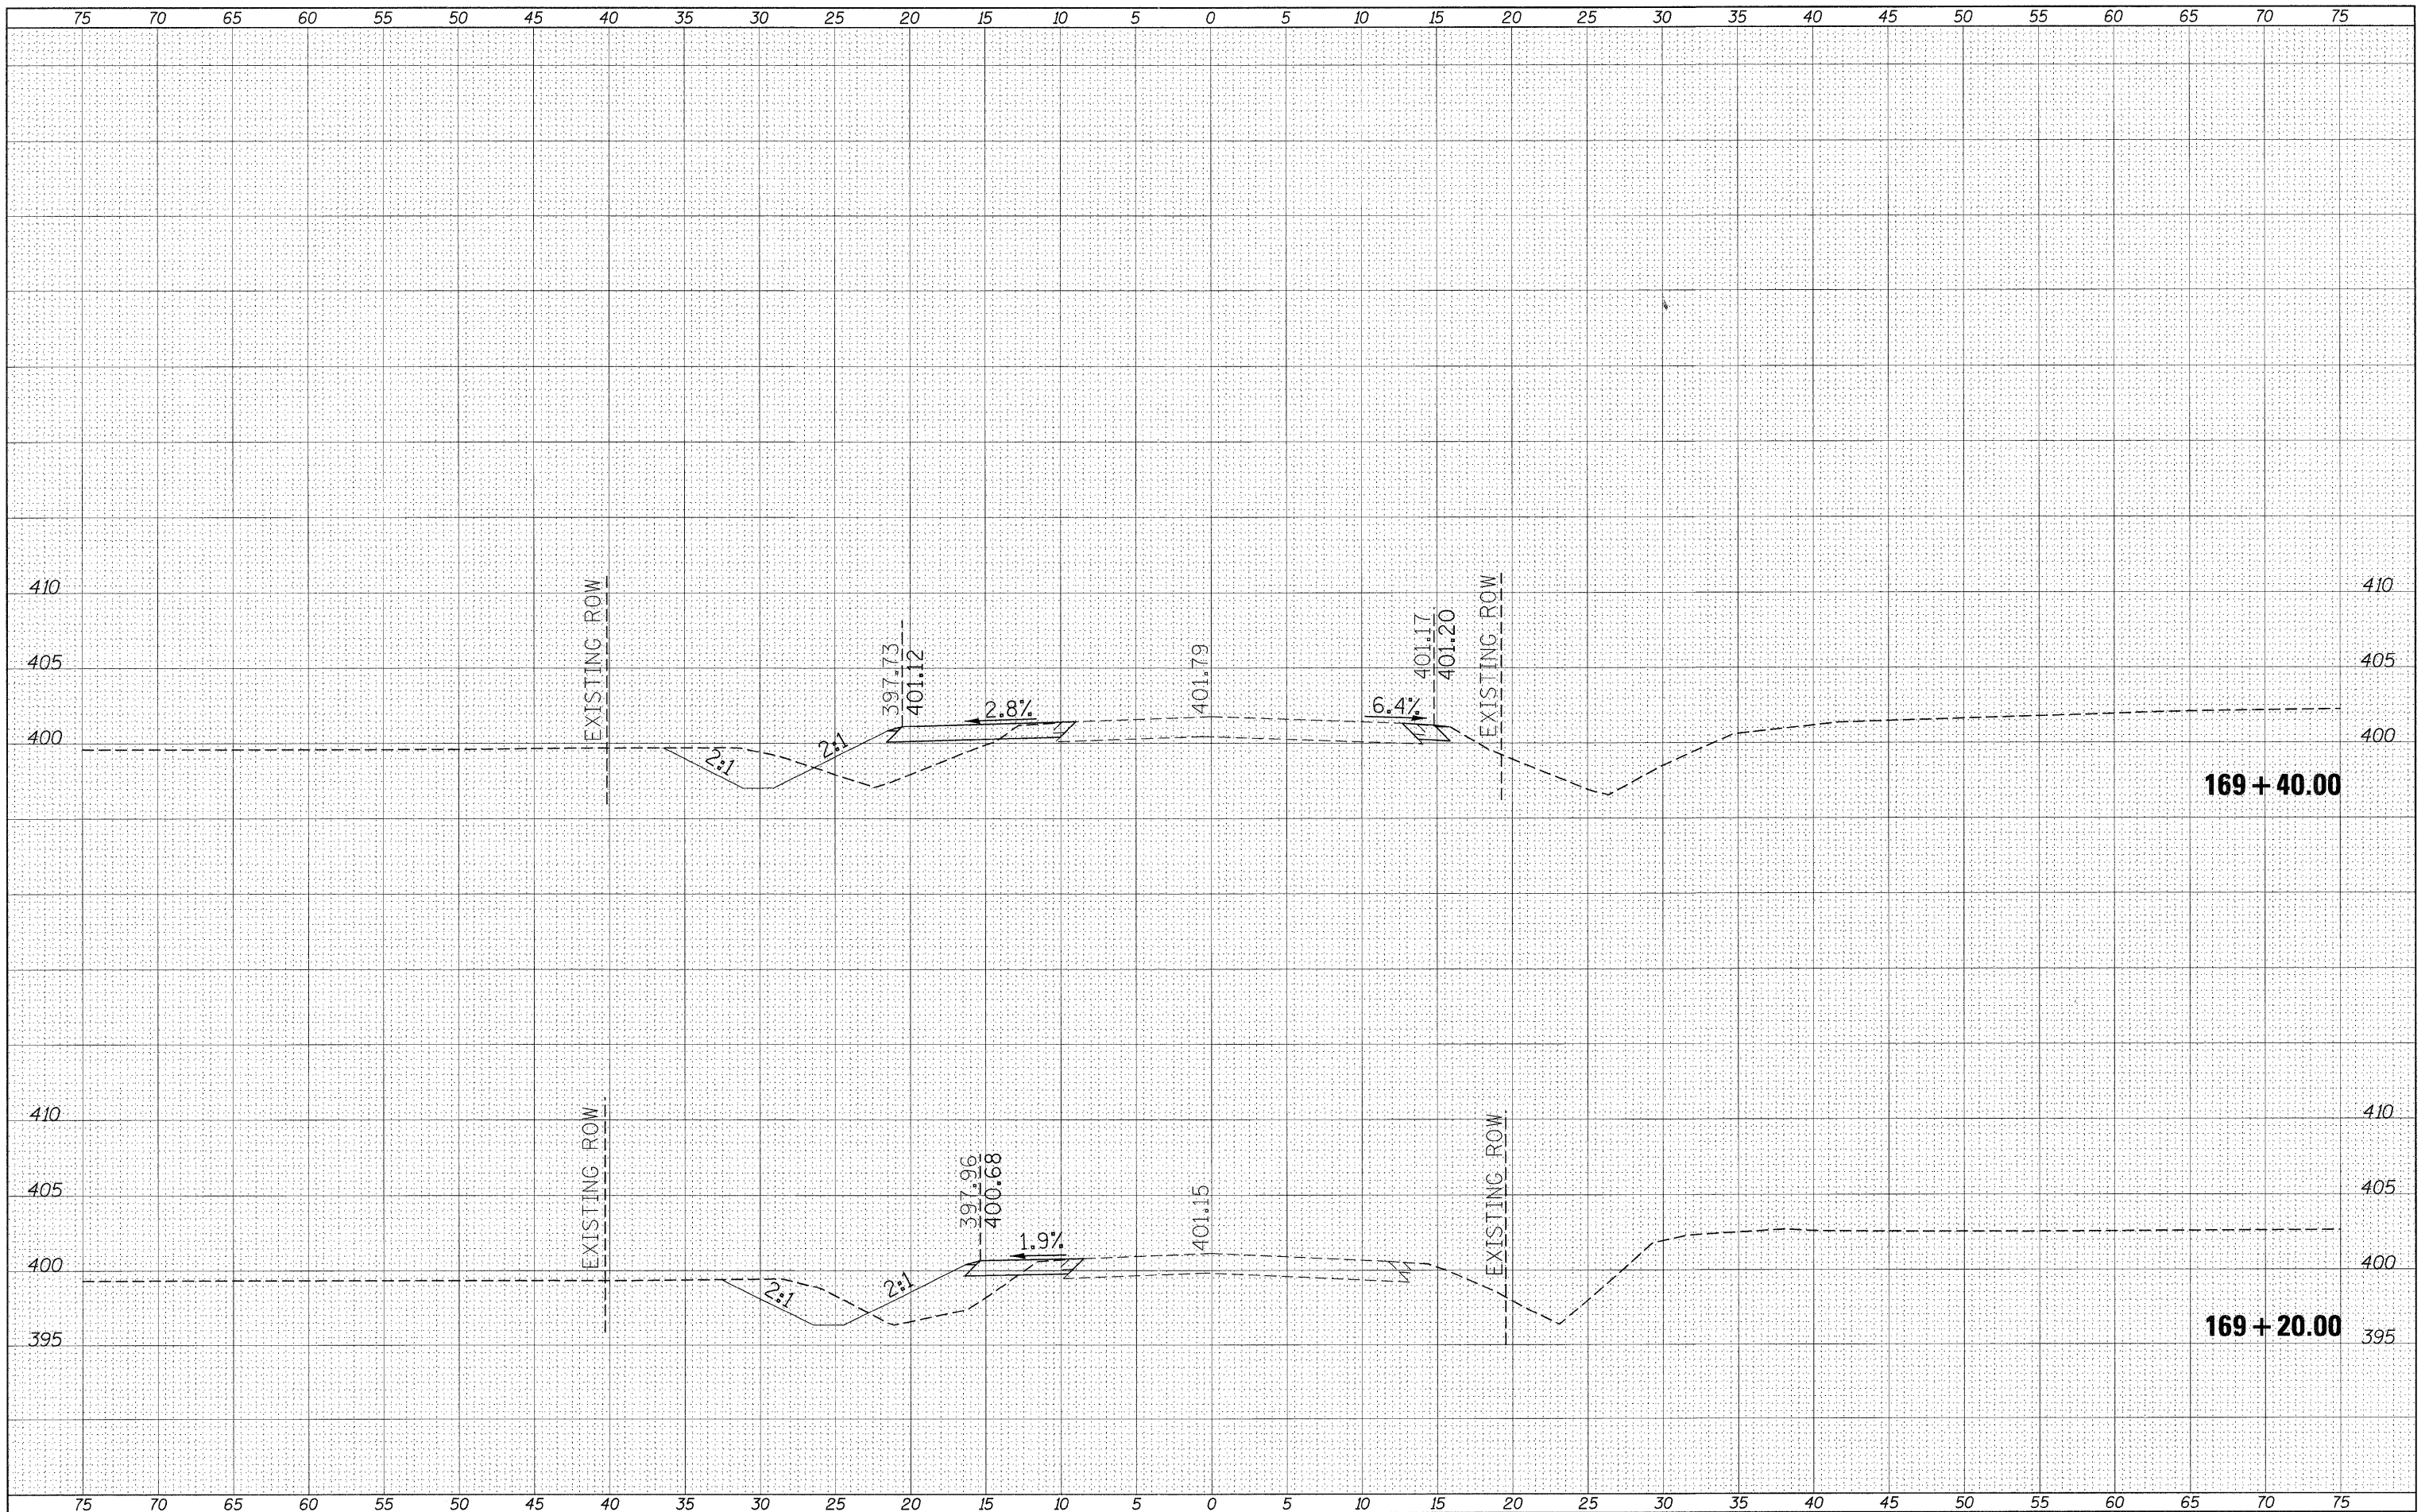

FILE NAME =
 c:\work\p1\dot\por terw\dm49753\detour-beaucoup-xsh.tdgn

USER NAME = porterc
 PLOT SCALE = 5,0000' / in.
 PLOT DATE = 10/18/2011

DESIGNED -
 DRAWN -
 CHECKED -
 DATE -

REVISED -
 REVISED -
 REVISED -
 REVISED -

**STATE OF ILLINOIS
 DEPARTMENT OF TRANSPORTATION**

**IL 13127-BEAUCOUP RD. INTERSECTION
 ALONG BEAUCOUP RD.**

SCALE: _____ SHEET _____ OF _____ SHEETS STA. 169+20.00 TO STA. 169+40.00

F.A.P. RTE.	SECTION	COUNTY	TOTAL SHEETS	SHEET NO.
686	114B-1	JACKSON	114	73
CONTRACT NO. 78049				
ILLINOIS FED. AID PROJECT				