


| | |
|-----------------|--|
| DATE | |
| BY | |
| FINISH SURVEYED | |
| SURVEY PLOTTED | |
| NOTE BOOK | |
| NO. | |
| AREAS CHECKED | |

| | |
|-------------------|--|
| DATE | |
| BY | |
| ORIGINAL SURVEYED | |
| SURVEY PLOTTED | |
| NOTE BOOK | |
| NO. | |
| AREAS CHECKED | |

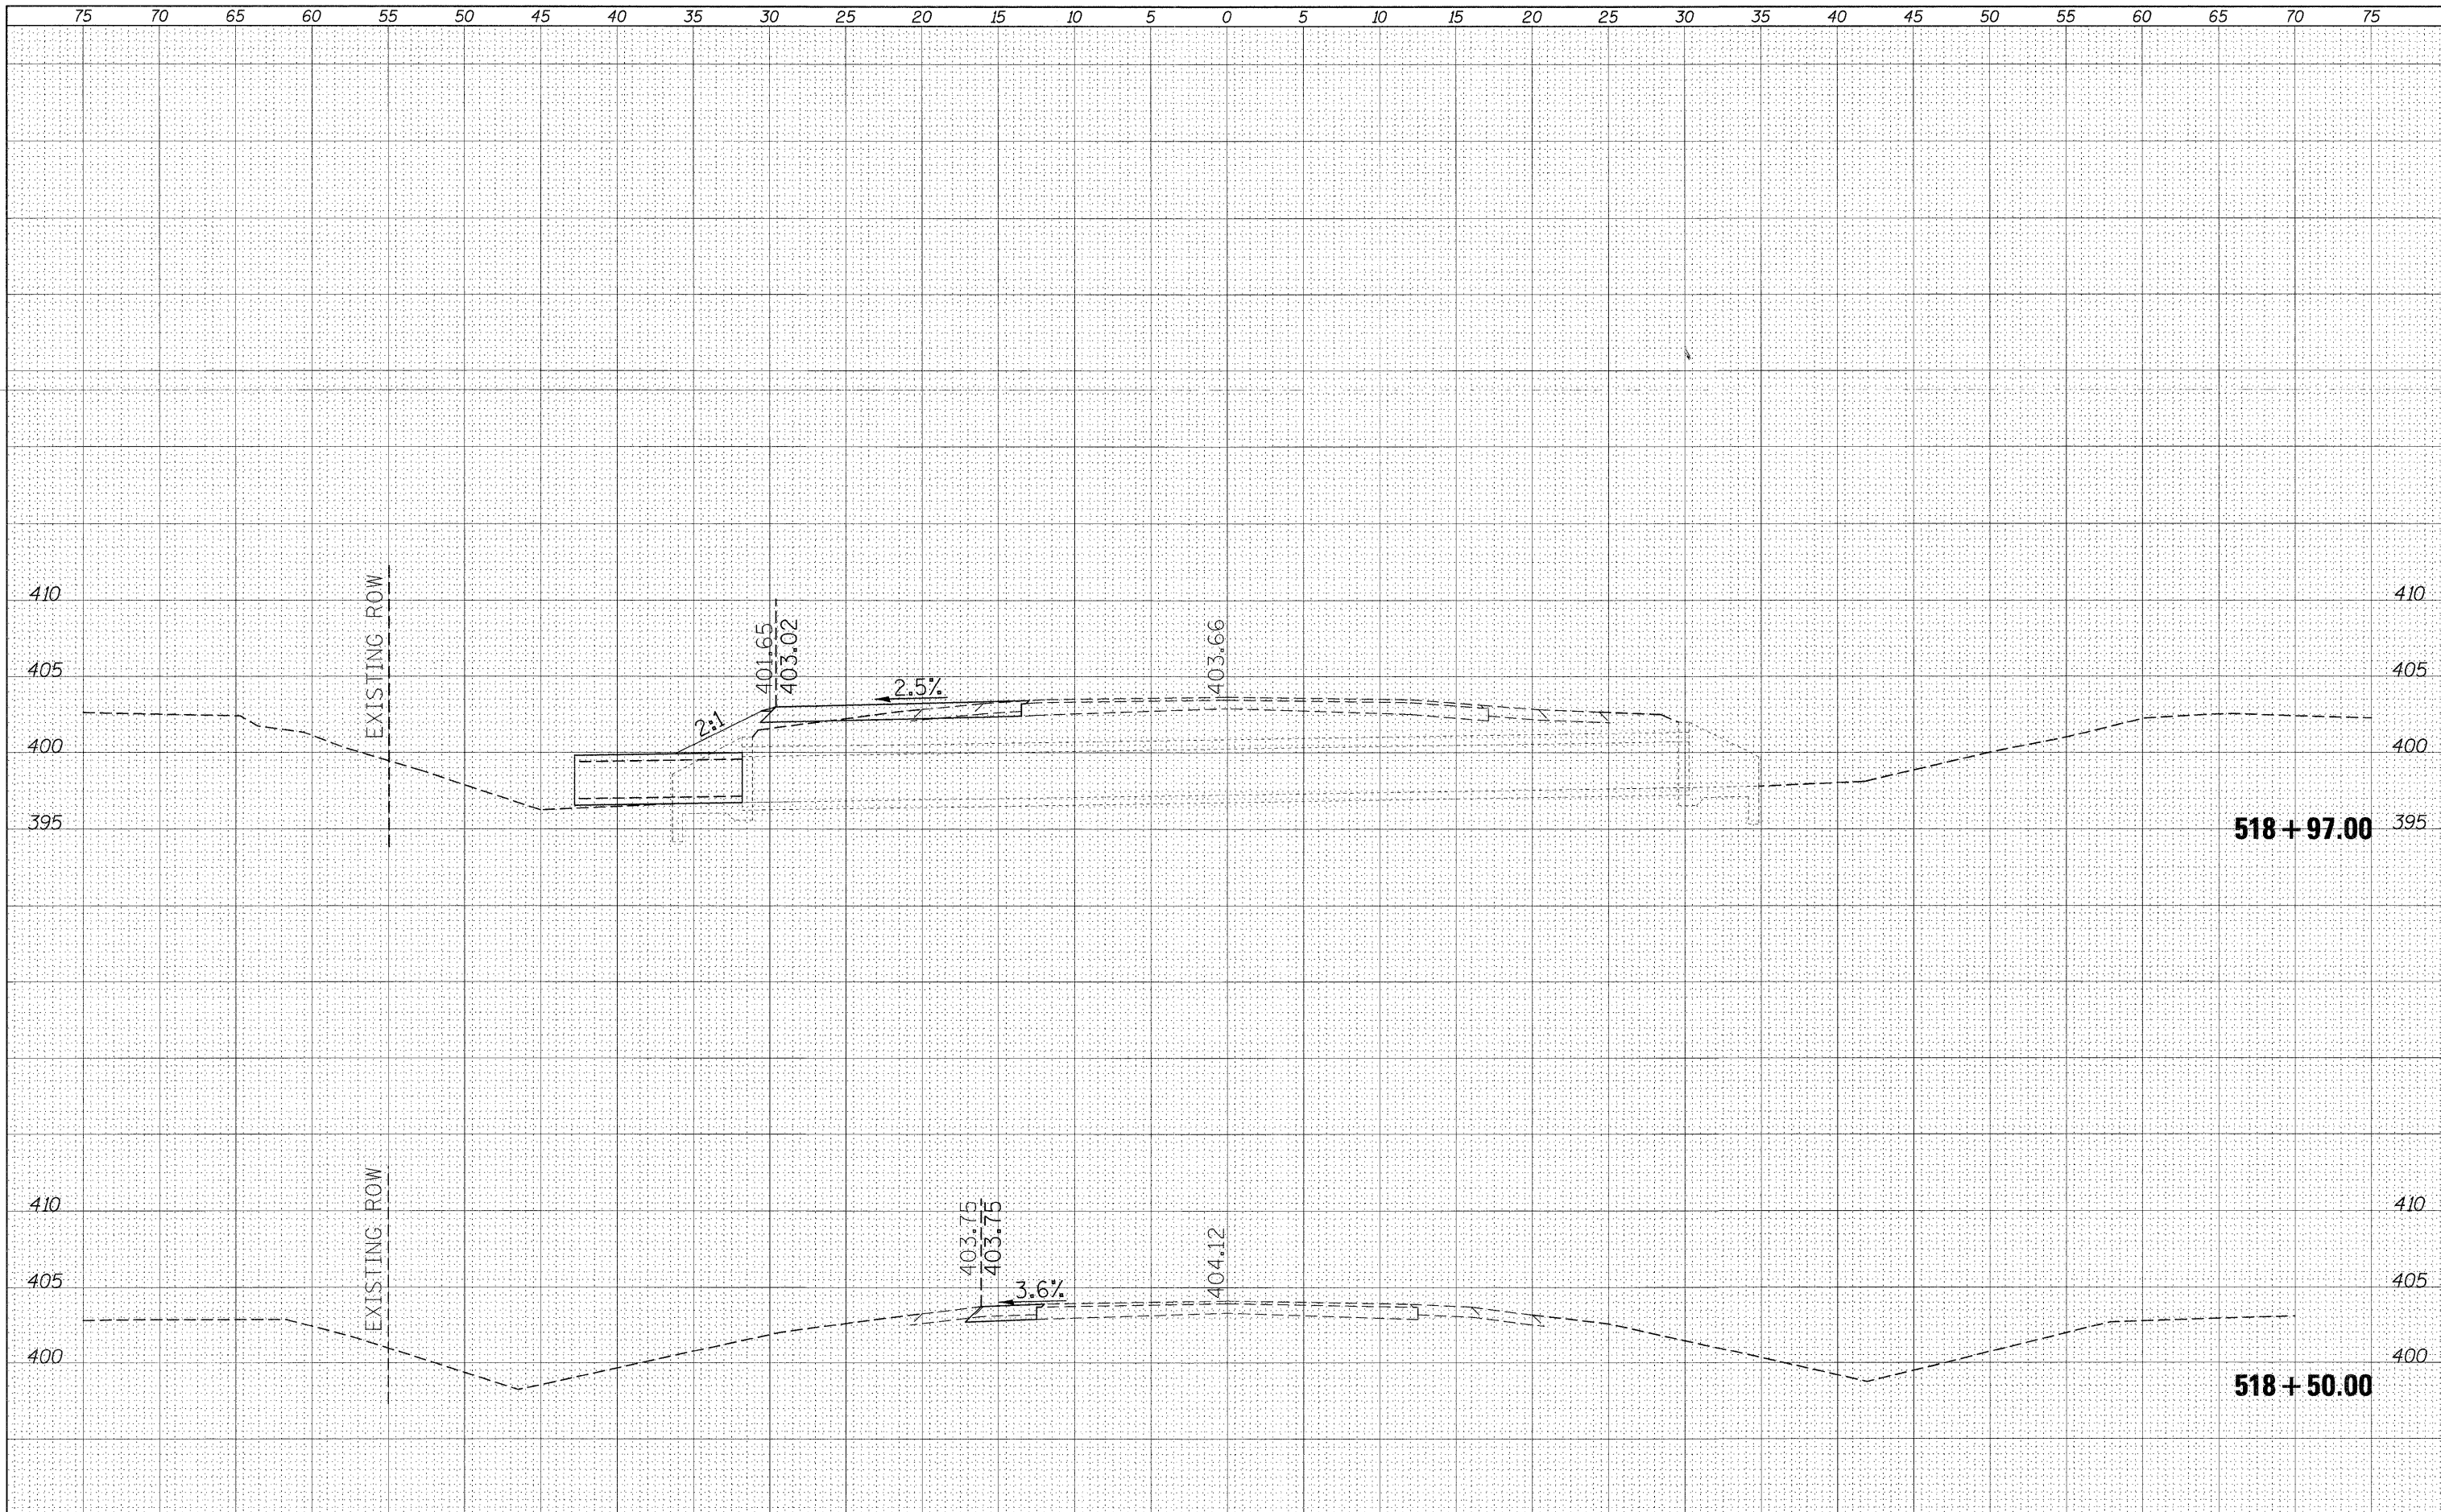

| | | | | | | | | | | | | | |
|---|-----------------------------|------------|-----------|---|--|-------------|----------|--------------|-----------------------|-------------------|--------------------|------------------------|--------------------|
| FILE NAME = | USER NAME = por terwc | DESIGNED - | REVISED - | STATE OF ILLINOIS DEPARTMENT OF TRANSPORTATION | IL 13127-BEAUCOUP RD INTERSECTION ALONG IL13127 | | | | F.A.P. RTE. 686 | SECTION 114B-1 | COUNTY JACKSON | TOTAL SHEETS 114 | SHEET NO. 76 |
| ct:\pw\work\p\dot\por-terwc\dms49753\detour1127 | xsah.dgn | DRAWN - | REVISED - | | SCALE: _____ | SHEET _____ | OF _____ | SHEETS _____ | STA. 518+50.00 | TO STA. 518+97.00 | CONTRACT NO. 78049 | | |
| | PLOT SCALE = 5.0000' / 1in. | CHECKED - | REVISED - | | ILLINOIS FED. AID PROJECT | | | | | | | | |
| | PLOT DATE = 10/18/2011 | DATE - | REVISED - | | | | | | | | | | |