


BY	DATE
SURVEYED	
PLOTTED	
TEMPLATE	
NOTE BOOK	
AREAS CHECKED	
NO.	

BY	DATE
ORIGINAL SURVEY	
PLOTTED	
TEMPLATE	
NOTE BOOK	
AREAS CHECKED	
NO.	

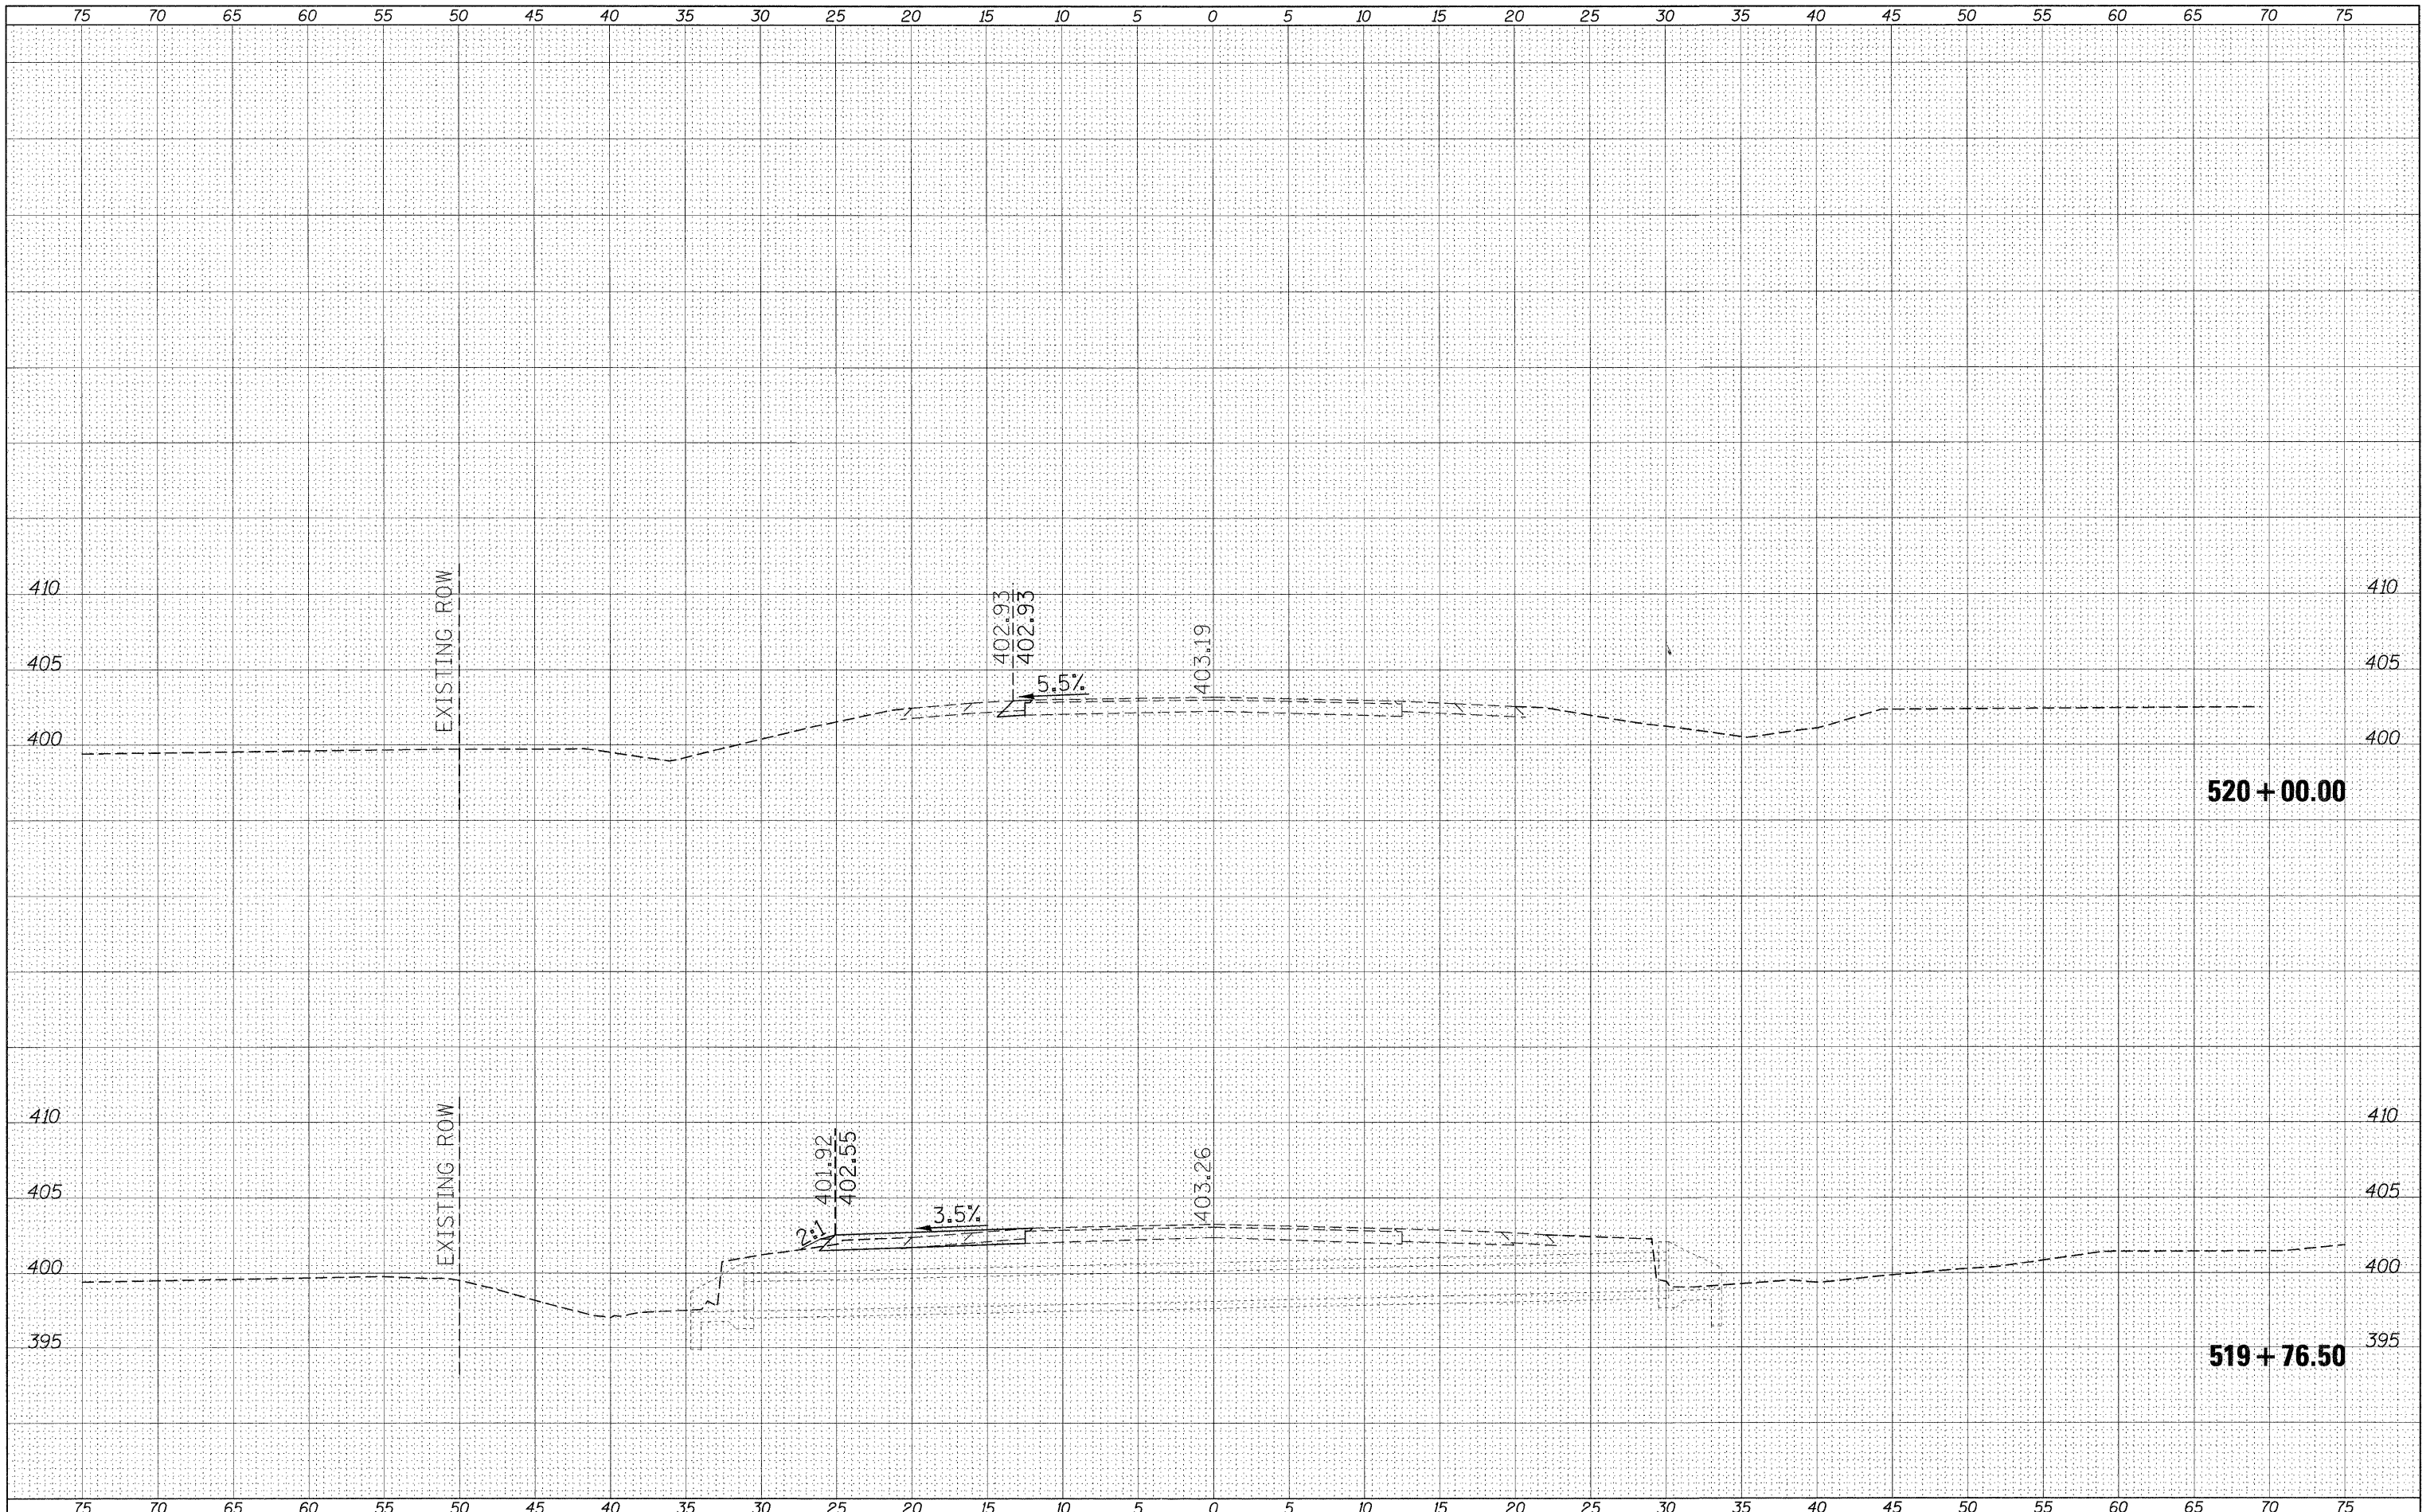

FILE NAME = c:\pw\work\p1\dot\p1\terwc\dms49753\detour-1127\ssht.dgn

USER NAME = porterc
 PLOT SCALE = 5.0000' / in.
 PLOT DATE = 10/18/2011

DESIGNED -
 DRAWN -
 CHECKED -
 DATE -

REVISED -
 REVISED -
 REVISED -
 REVISED -

**STATE OF ILLINOIS
 DEPARTMENT OF TRANSPORTATION**

**IL 13127-BEAUCOUP RD. INTERSECTION
 ALONG IL 13127**

SCALE: _____ SHEET _____ OF _____ SHEETS STA. 519+76.50 TO STA. 520+00.00

F.A.P. RTE. 686	SECTION 114B-1	COUNTY JACKSON	TOTAL SHEETS 114	SHEET NO. 78
CONTRACT NO. 78049				
ILLINOIS FED. AID PROJECT				