


19-OCT-2011 15:47 P:\C\26703\700cadd\709st\039-0074978049-Slab Pouring.dgn

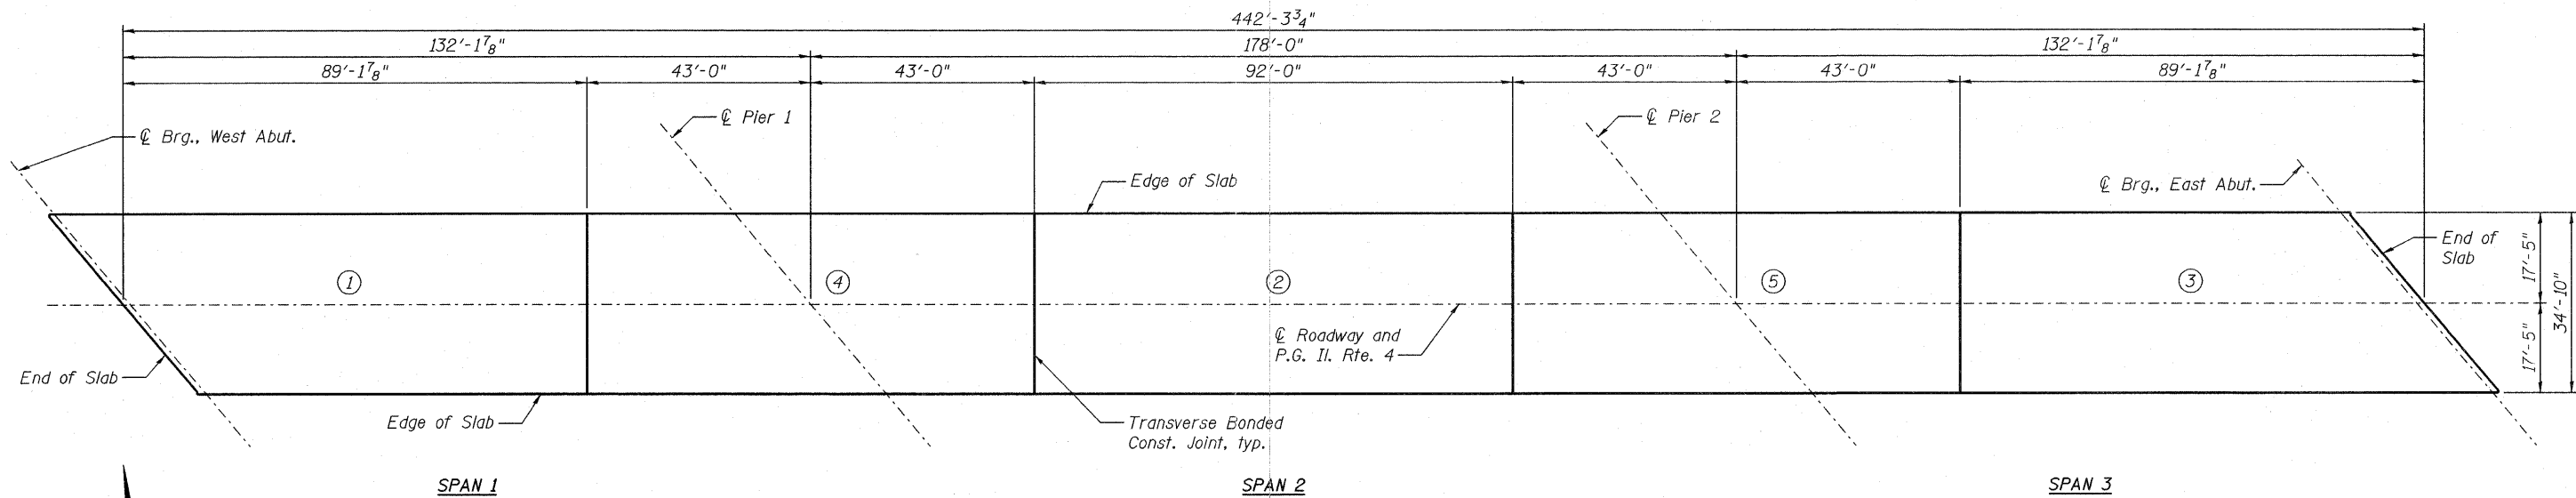

**SLAB POURING SEQUENCE**

**NOTES**

When the deck pour is stopped for the day at one or more of the transverse bonded construction joints in the deck pouring sequence as shown, the next pour shall not be made until both of the following are met:

1. At least 72 hours shall have elapsed from the end of the previous pour.
2. The concrete strength shall have attained a minimum flexural strength of 650 psi or a minimum compressive strength of 3,500 psi.

<b>JACOBS</b> FILE NAME=039-0074978049-Slab Pouring.dgn	USER NAME =	DESIGNED - B. ERSCHEN	REVISED -	<b>STATE OF ILLINOIS</b> <b>DEPARTMENT OF TRANSPORTATION</b>	<b>SLAB POURING SEQUENCE</b> <b>STRUCTURE NO. 039-0074</b>	F.A.P. RTE. 686	SECTION 114B-1	COUNTY JACKSON	TOTAL SHEETS 93	SHEET NO. 114
	PLOT DATE = 19-OCT-2011	CHECKED - M. CRONIN	REVISED -			CONTRACT NO. 78049				
		DRAWN - E. KRACK	REVISED -			[ILLINOIS] FED. AID PROJECT				
		CHECKED - B. ERSCHEN	REVISED -		SHEET NO. 14 OF 35 SHEETS					