


|           |  |
|-----------|--|
| DATE      |  |
| BY        |  |
| REVISIONS |  |
| NO.       |  |
| DATE      |  |
| BY        |  |
| REVISIONS |  |
| NO.       |  |
| DATE      |  |
| BY        |  |
| REVISIONS |  |
| NO.       |  |

|           |  |
|-----------|--|
| DATE      |  |
| BY        |  |
| REVISIONS |  |
| NO.       |  |
| DATE      |  |
| BY        |  |
| REVISIONS |  |
| NO.       |  |

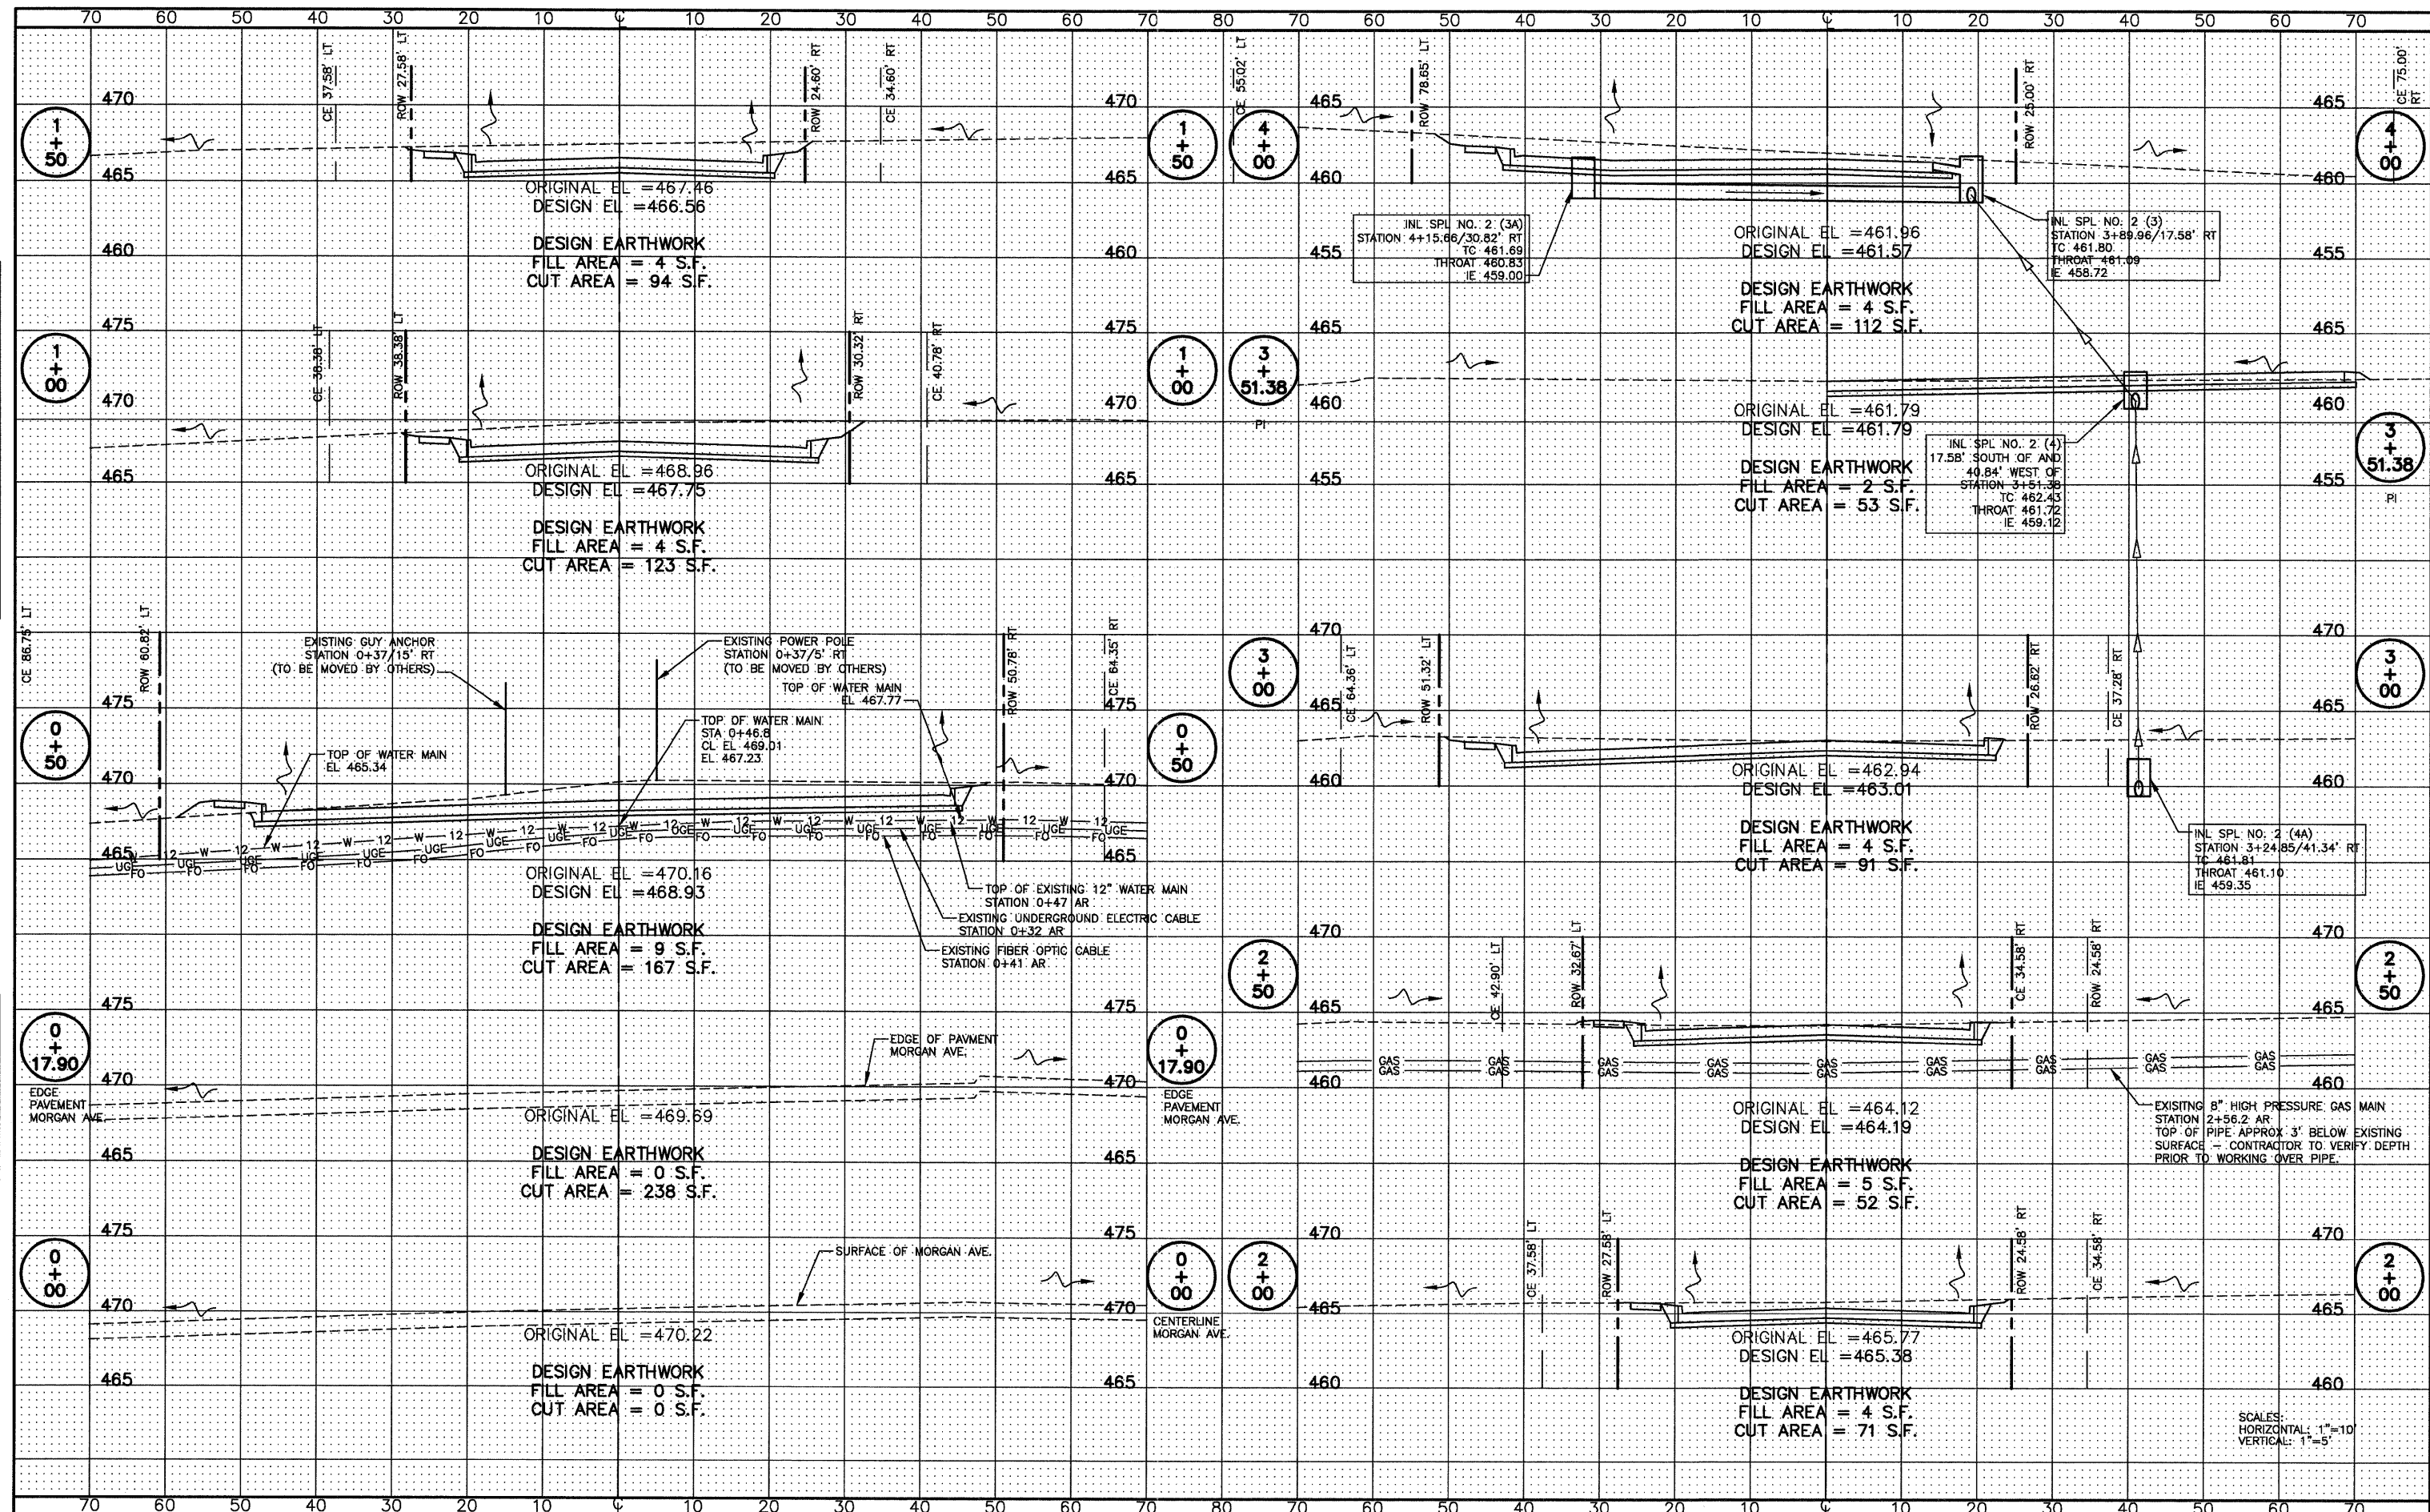

SCALES:  
HORIZONTAL: 1"=10'  
VERTICAL: 1"=5'

|              |                |           |
|--------------|----------------|-----------|
| USER NAME =  | DESIGNED - HGC | REVISED   |
| DRAWN - TW   | REVISIONS      |           |
| PLOT SCALE = | CHECKED HGC    | REVISED - |
| PLOT DATE =  | DATE AUG 2011  | REVISED - |

STATE OF ILLINOIS  
DEPARTMENT OF TRANSPORTATION

CROSS SECTIONS  
HILL VIEW WAY

SCALE: AS SHOWN SHEET NO. OF SHEETS LOCATION STATION 0+00 TO 4+00

| F.A.I. RTE.                                   | SECTION        | COUNTY     | TOTAL SHEETS | SHEET NO. |
|---|----------------|------------|--------------|-----------|
|   | 11-00115-00-PV | WILLIAMSON | 968          | 133       |
| CONTRACT NO.                                  |                |            |              |           |
| FED. ROAD DIST. NO. ILLINOIS FED. AID PROJECT |                |            |              |           |