


DATE	
BY	
SURVEYED	
PLOTTED	
TEMPLATE	
AREAS	
CHECKED	
FINAL SURVEY	
NOTE BOOK	
NO.	

DATE	
BY	
SURVEYED	
PLOTTED	
TEMPLATE	
AREAS	
CHECKED	
ORIGINAL SURVEY	
NOTE BOOK	
NO.	

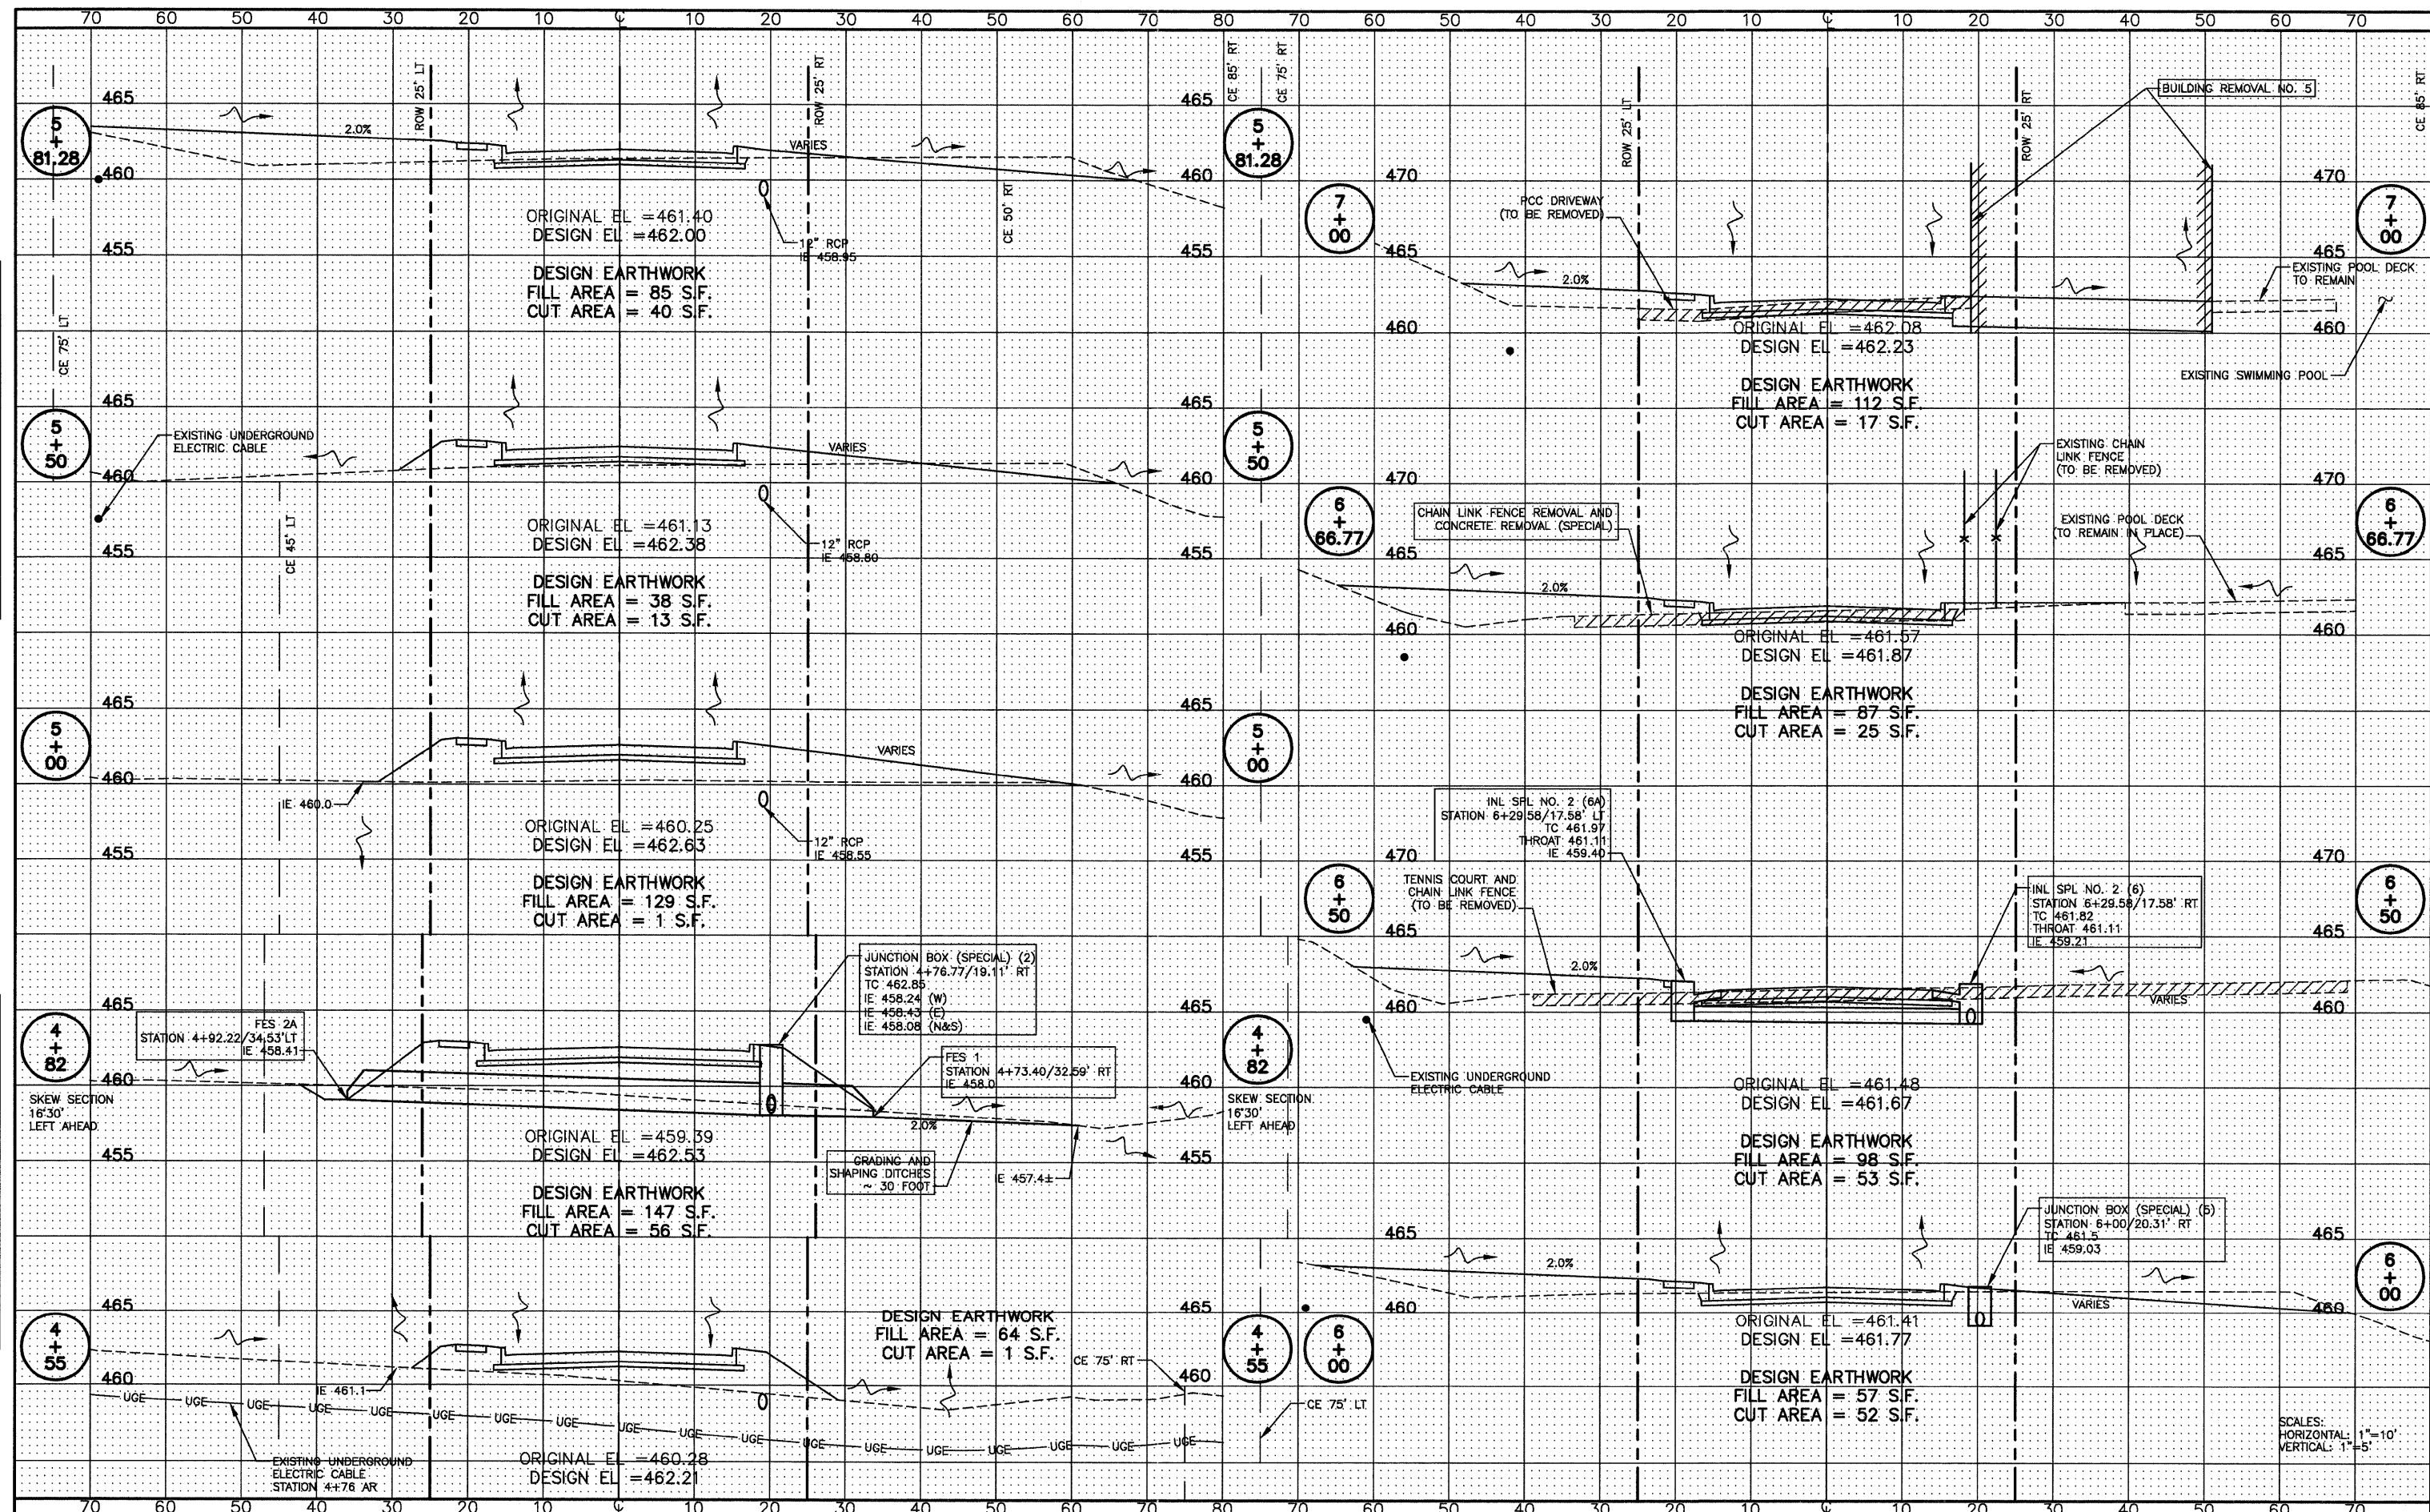

USER NAME =	DESIGNED - HGC	REVISED
	DRAWN - TW	REVISED -
PLOT SCALE =	CHECKED -	REVISED -
PLOT DATE =	DATE -	REVISED -

**STATE OF ILLINOIS
DEPARTMENT OF TRANSPORTATION**

**CROSS SECTIONS
HILL VIEW WAY**

SCALE: AS SHOWN SHEET NO. OF SHEETS LOCATION STA 4+55 TO 7+00

F.A.I. RTE.	SECTION	COUNTY	TOTAL SHEETS	SHEET NO.
	11-00115-00-PV	WILLIAMSON	968	134
FED. ROAD DIST. NO.		ILLINOIS FED. AID PROJECT		

SCALES:
HORIZONTAL: 1"=10'
VERTICAL: 1"=5'