


DATE	
BY	
REVISIONS	
NO.	
DATE	
BY	
REVISIONS	
NO.	
DATE	
BY	
REVISIONS	
NO.	

DATE	
BY	
REVISIONS	
NO.	
DATE	
BY	
REVISIONS	
NO.	
DATE	
BY	
REVISIONS	
NO.	

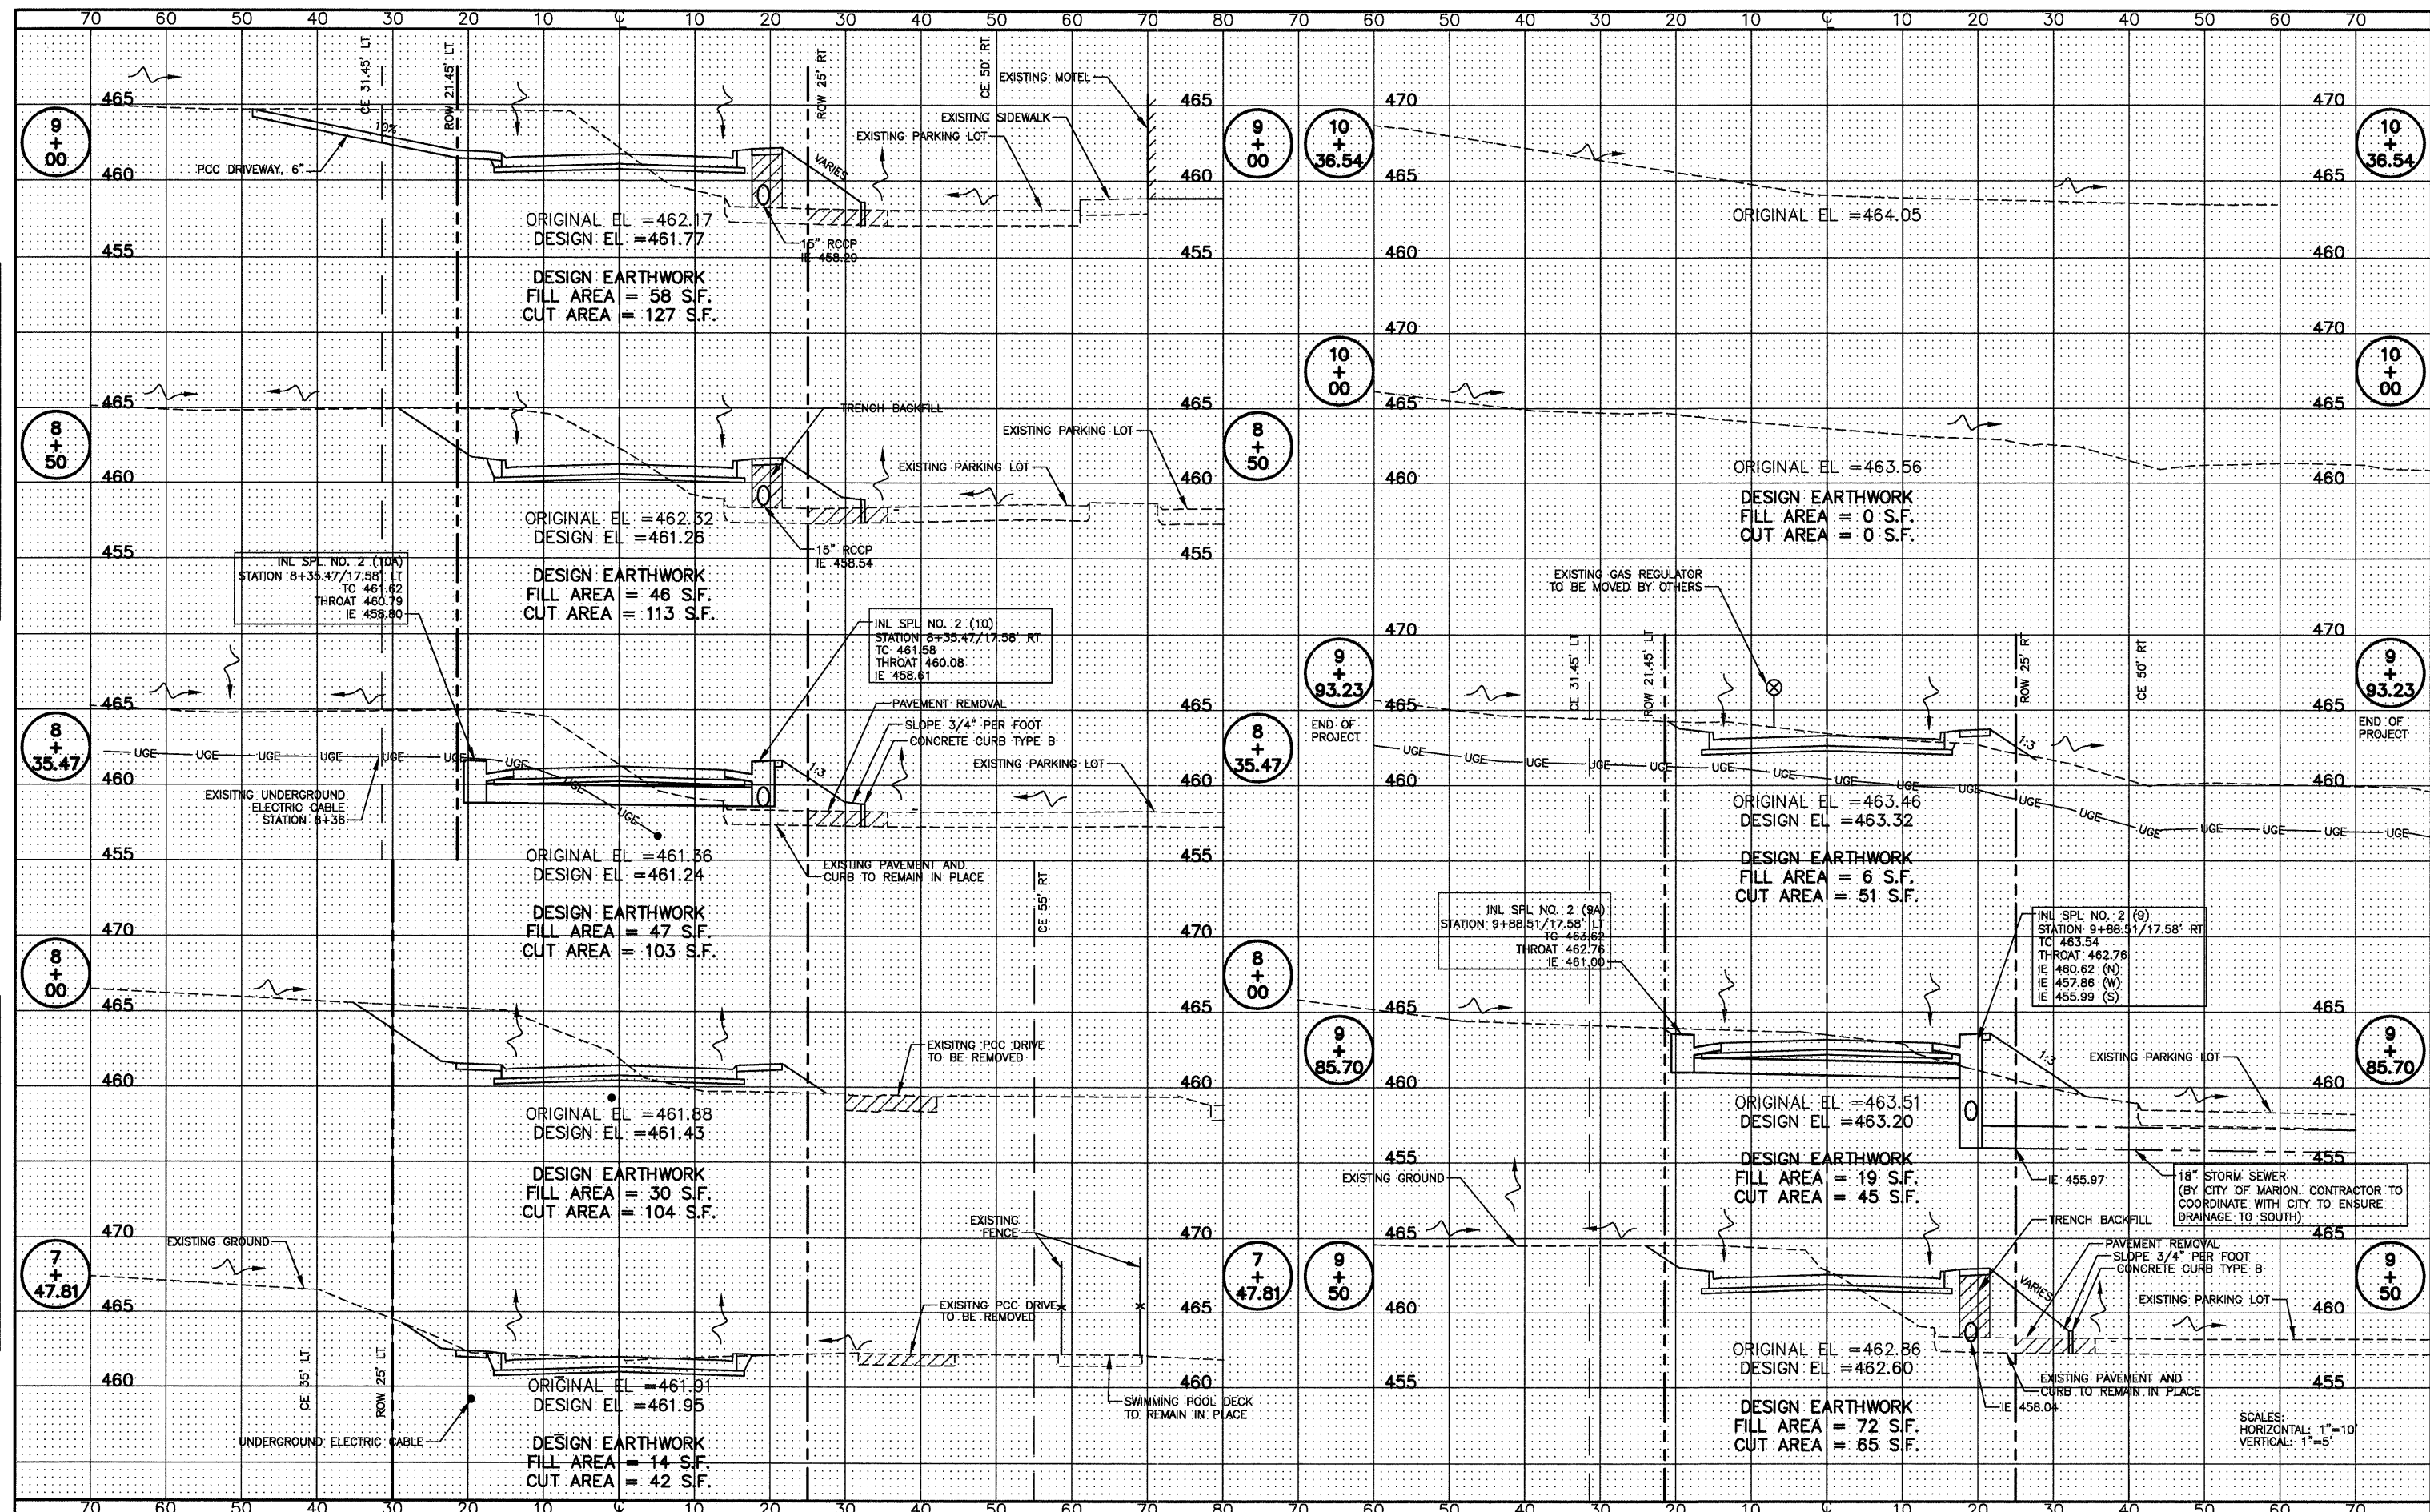

USER NAME =	DESIGNED - HGC	REVISED
	DRAWN - TW	REVISED -
	CHECKED - HGC	REVISED -
	DATE -	REVISED -

**STATE OF ILLINOIS
DEPARTMENT OF TRANSPORTATION**

**CROSS SECTIONS
HILL VIEW WAY**

SCALE: AS SHOWN | SHEET NO. OF SHEETS | LOCATION STA 7+47.81 TO 10+36.54

F.A.L. RTE.	SECTION	COUNTY	TOTAL SHEETS	SHEET NO.
	11-00115-00-PV	WILLIAMSON	968	135
FED. ROAD DIST. NO.		ILLINOIS FED. AID PROJECT		

SCALES:
HORIZONTAL: 1"=10'
VERTICAL: 1"=5'