


**LEGEND**  
 WORK ZONE

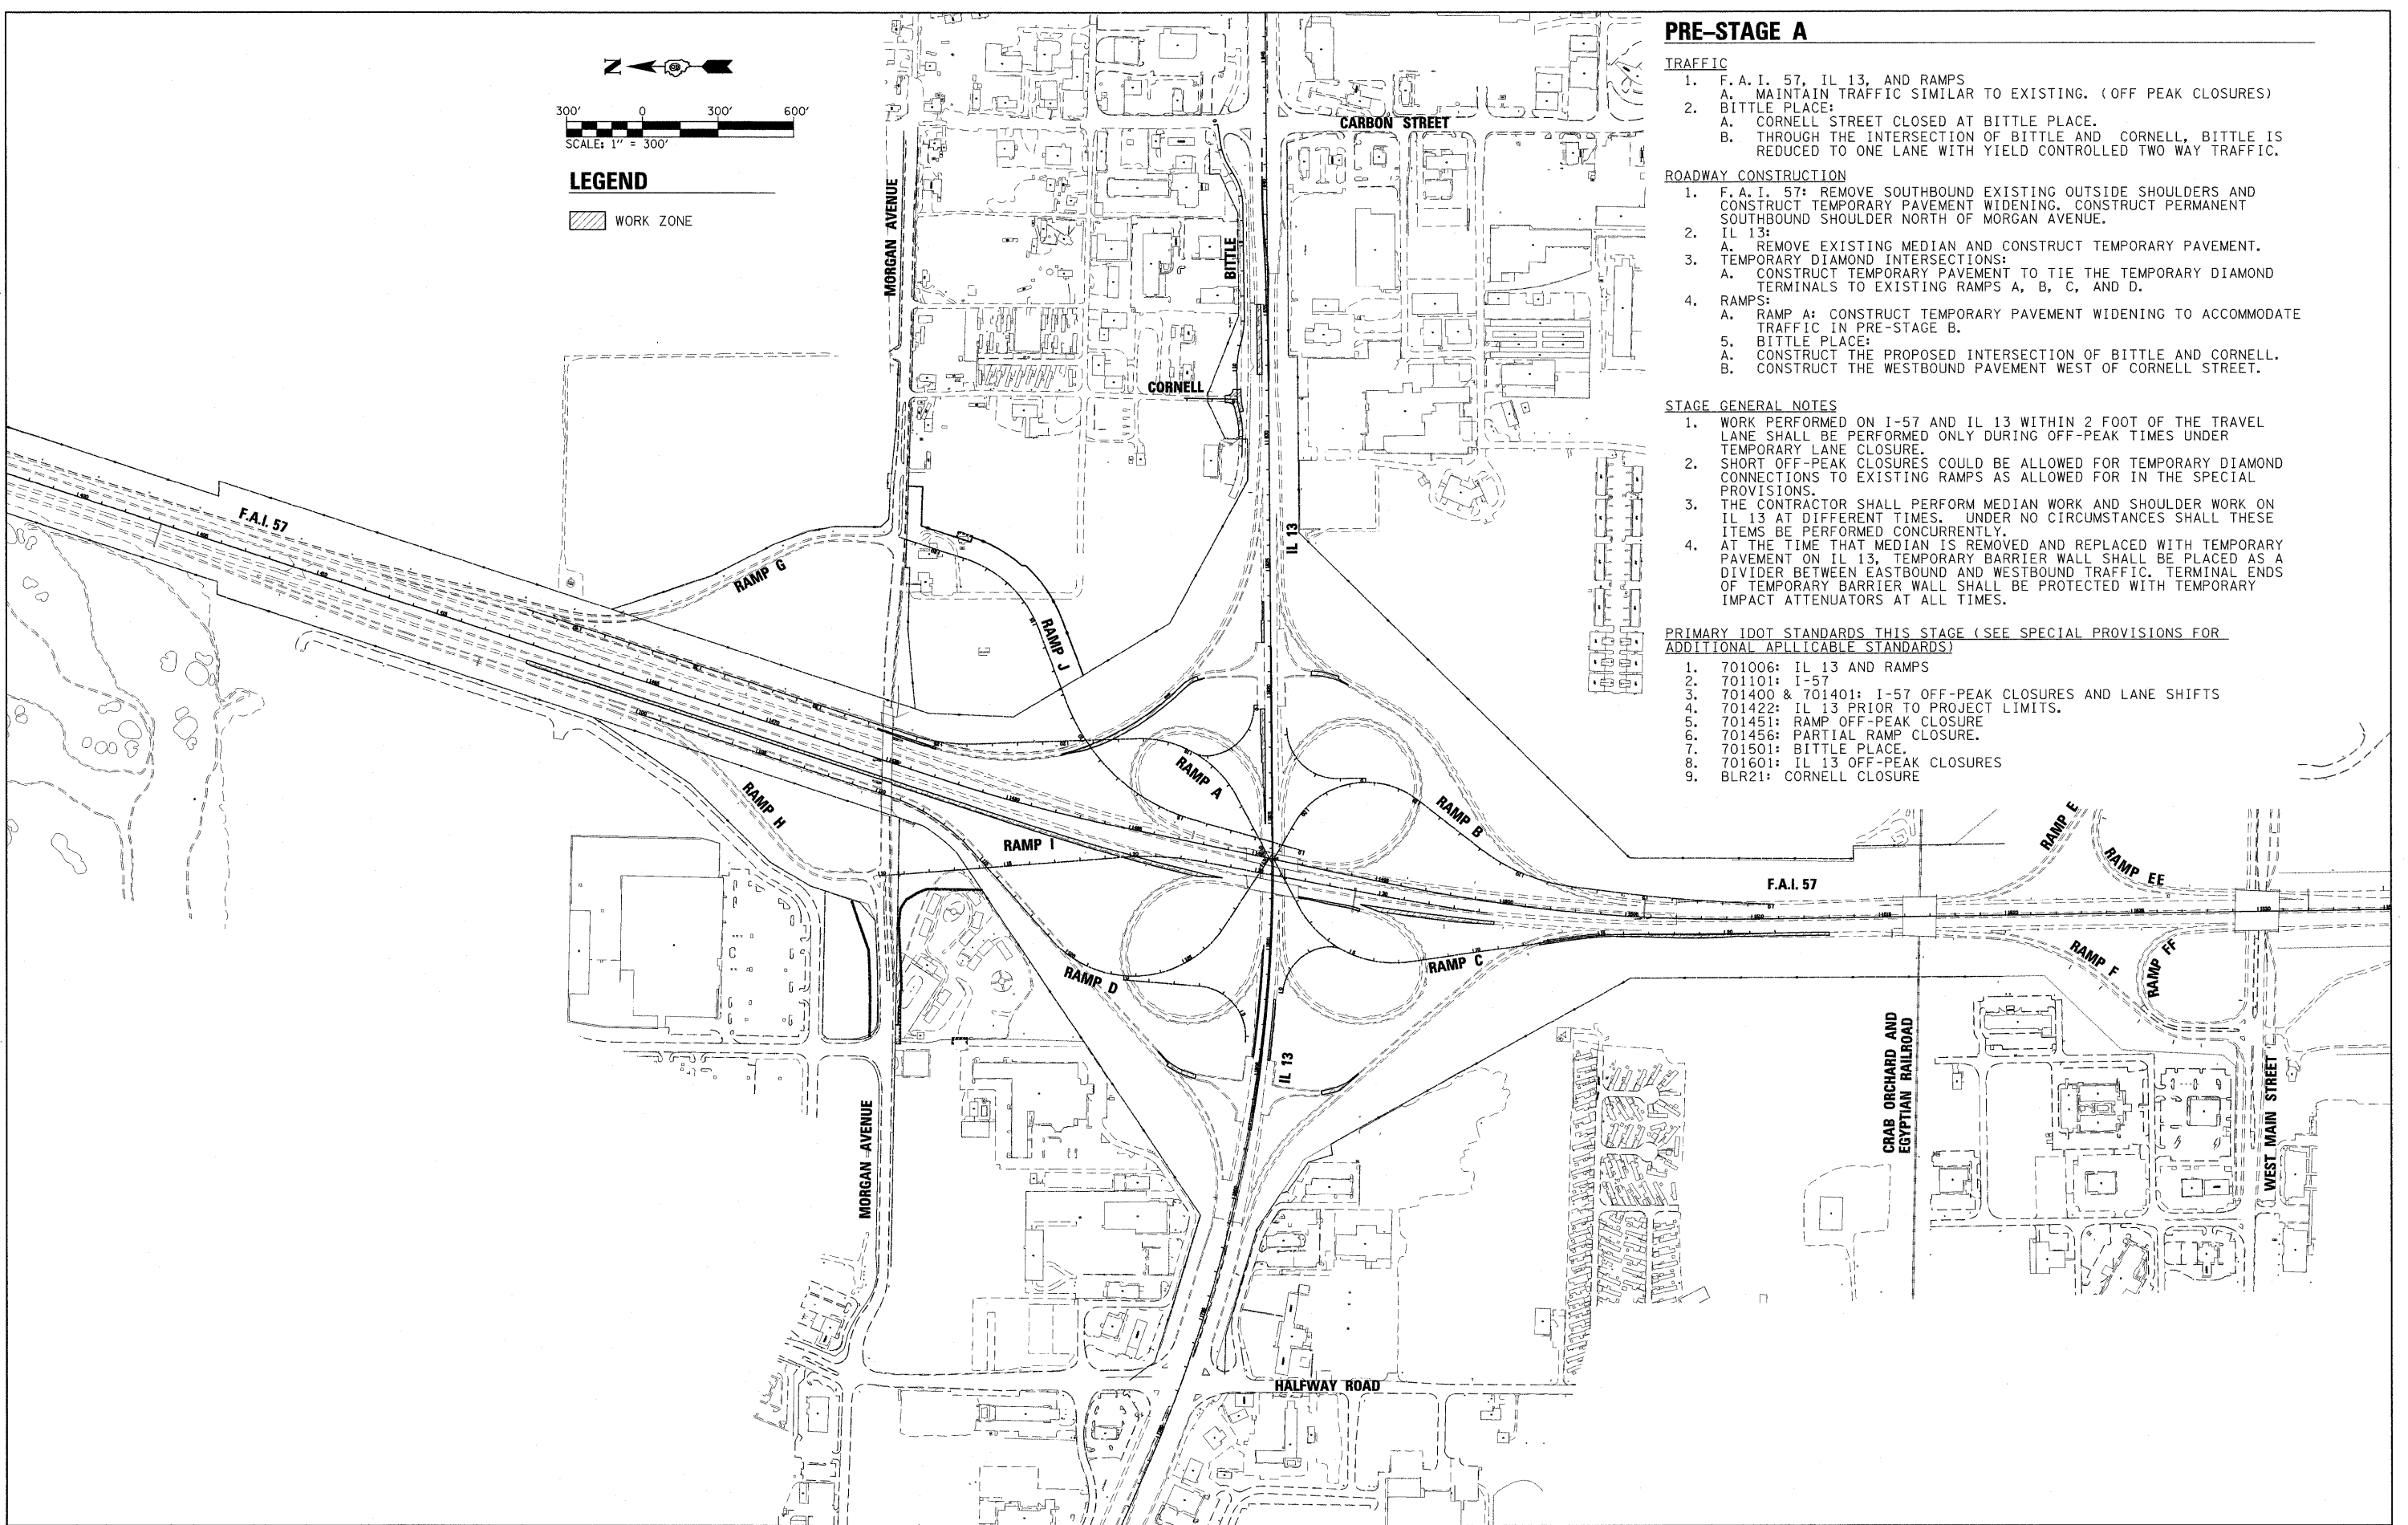

**PRE-STAGE A**

**TRAFFIC**

1. F.A.I. 57, IL 13, AND RAMPS
  - A. MAINTAIN TRAFFIC SIMILAR TO EXISTING. (OFF PEAK CLOSURES)
2. BITTLE PLACE:
  - A. CORNELL STREET CLOSED AT BITTLE PLACE.
  - B. THROUGH THE INTERSECTION OF BITTLE AND CORNELL, BITTLE IS REDUCED TO ONE LANE WITH YIELD CONTROLLED TWO WAY TRAFFIC.

**ROADWAY CONSTRUCTION**

1. F.A.I. 57: REMOVE SOUTHBOUND EXISTING OUTSIDE SHOULDERS AND CONSTRUCT TEMPORARY PAVEMENT WIDENING. CONSTRUCT PERMANENT SOUTHBOUND SHOULDER NORTH OF MORGAN AVENUE.
2. IL 13:
  - A. REMOVE EXISTING MEDIAN AND CONSTRUCT TEMPORARY PAVEMENT.
3. TEMPORARY DIAMOND INTERSECTIONS:
  - A. CONSTRUCT TEMPORARY PAVEMENT TO TIE THE TEMPORARY DIAMOND TERMINALS TO EXISTING RAMPS A, B, C, AND D.
4. RAMPS:
  - A. RAMP A: CONSTRUCT TEMPORARY PAVEMENT WIDENING TO ACCOMMODATE TRAFFIC IN PRE-STAGE B.
5. BITTLE PLACE:
  - A. CONSTRUCT THE PROPOSED INTERSECTION OF BITTLE AND CORNELL.
  - B. CONSTRUCT THE WESTBOUND PAVEMENT WEST OF CORNELL STREET.

**STAGE GENERAL NOTES**

1. WORK PERFORMED ON I-57 AND IL 13 WITHIN 2 FOOT OF THE TRAVEL LANE SHALL BE PERFORMED ONLY DURING OFF-PEAK TIMES UNDER TEMPORARY LANE CLOSURE.
2. SHORT OFF-PEAK CLOSURES COULD BE ALLOWED FOR TEMPORARY DIAMOND CONNECTIONS TO EXISTING RAMPS AS ALLOWED FOR IN THE SPECIAL PROVISIONS.
3. THE CONTRACTOR SHALL PERFORM MEDIAN WORK AND SHOULDER WORK ON IL 13 AT DIFFERENT TIMES. UNDER NO CIRCUMSTANCES SHALL THESE ITEMS BE PERFORMED CONCURRENTLY.
4. AT THE TIME THAT MEDIAN IS REMOVED AND REPLACED WITH TEMPORARY PAVEMENT ON IL 13, TEMPORARY BARRIER WALL SHALL BE PLACED AS A DIVIDER BETWEEN EASTBOUND AND WESTBOUND TRAFFIC. TERMINAL ENDS OF TEMPORARY BARRIER WALL SHALL BE PROTECTED WITH TEMPORARY IMPACT ATTENUATORS AT ALL TIMES.

**PRIMARY IDOT STANDARDS THIS STAGE (SEE SPECIAL PROVISIONS FOR ADDITIONAL APPLICABLE STANDARDS)**

1. 701006: IL 13 AND RAMPS
2. 701101: I-57
3. 701400 & 701401: I-57 OFF-PEAK CLOSURES AND LANE SHIFTS
4. 701422: IL 13 PRIOR TO PROJECT LIMITS.
5. 701451: RAMP OFF-PEAK CLOSURE
6. 701456: PARTIAL RAMP CLOSURE.
7. 701501: BITTLE PLACE.
8. 701601: IL 13 OFF-PEAK CLOSURES
9. BLR21: CORNELL CLOSURE

FILE NAME = ...D978182-sh1-stagingPreA-Sequence.dgn	USER NAME = Brad Downen	DESIGNED - MJW	REVISED -
		DRAWN - MJW	REVISED -
		CHECKED - BJD	REVISED -
		DATE - 10/07/11	REVISED -

**STATE OF ILLINOIS  
DEPARTMENT OF TRANSPORTATION**

**MAINTENANCE OF TRAFFIC  
CONSTRUCTION SEQUENCE: PRE-STAGE A**

SCALE: 1" = 300' SHEET NO. OF SHEETS STA. TO STA.

F.A. RTE.	SECTION	COUNTY	TOTAL SHEETS	SHEET NO.
* F.A.I. 57 AND F.A.P. 331	0X1-6-2HKB-2, HB-1,2; 0X-DR-1	WILLIAMSON	968	138
ILLINOIS FED. AID PROJECT			CONTRACT NO. 78182	