

F.A.I. 57 - PRE-STAGE A TYPICAL #1
 STA. 418+96.11 TO STA. 1475+50.00

NOTES:


- * THE CONTRACTOR SHALL ADHERE TO DROP-OFF PROTECTION REQUIREMENTS SHOWN ON SHEET 136 AT ALL TIMES.
- ** SEE SHEET 3 FOR TEMPORARY PAVEMENT HOT-MIX ASPHALT MIXTURE REQUIREMENTS.

DURING PEAK PERIODS:

- CHANNELIZING DEVICES SHALL BE PLACED OUTSIDE OF THE EXISTING EDGE OF PAVEMENT ON THE EXISTING SHOULDER OR ON COMPLETED TEMPORARY PAVEMENT.
- TWO LANES OF TRAFFIC SHALL BE MAINTAINED IN EACH DIRECTION.

DURING OFF-PEAK WORK PERIODS:

- CHANNELIZING DEVICES SHALL BE PLACED IN ACCORDANCE WITH IDOT STANDARD 701400-05 & 701401-06 TO CLOSE THE LANE ADJACENT TO THE WORK ZONE.
- THE CONTRACTOR SHALL COMPLETE WORK ADJACENT TO THE LANE CLOSURE.
- THE CONTRACTOR SHALL NOT BE PERMITTED TO PERFORM MEDIAN AND SHOULDER WORK CONCURRENTLY.

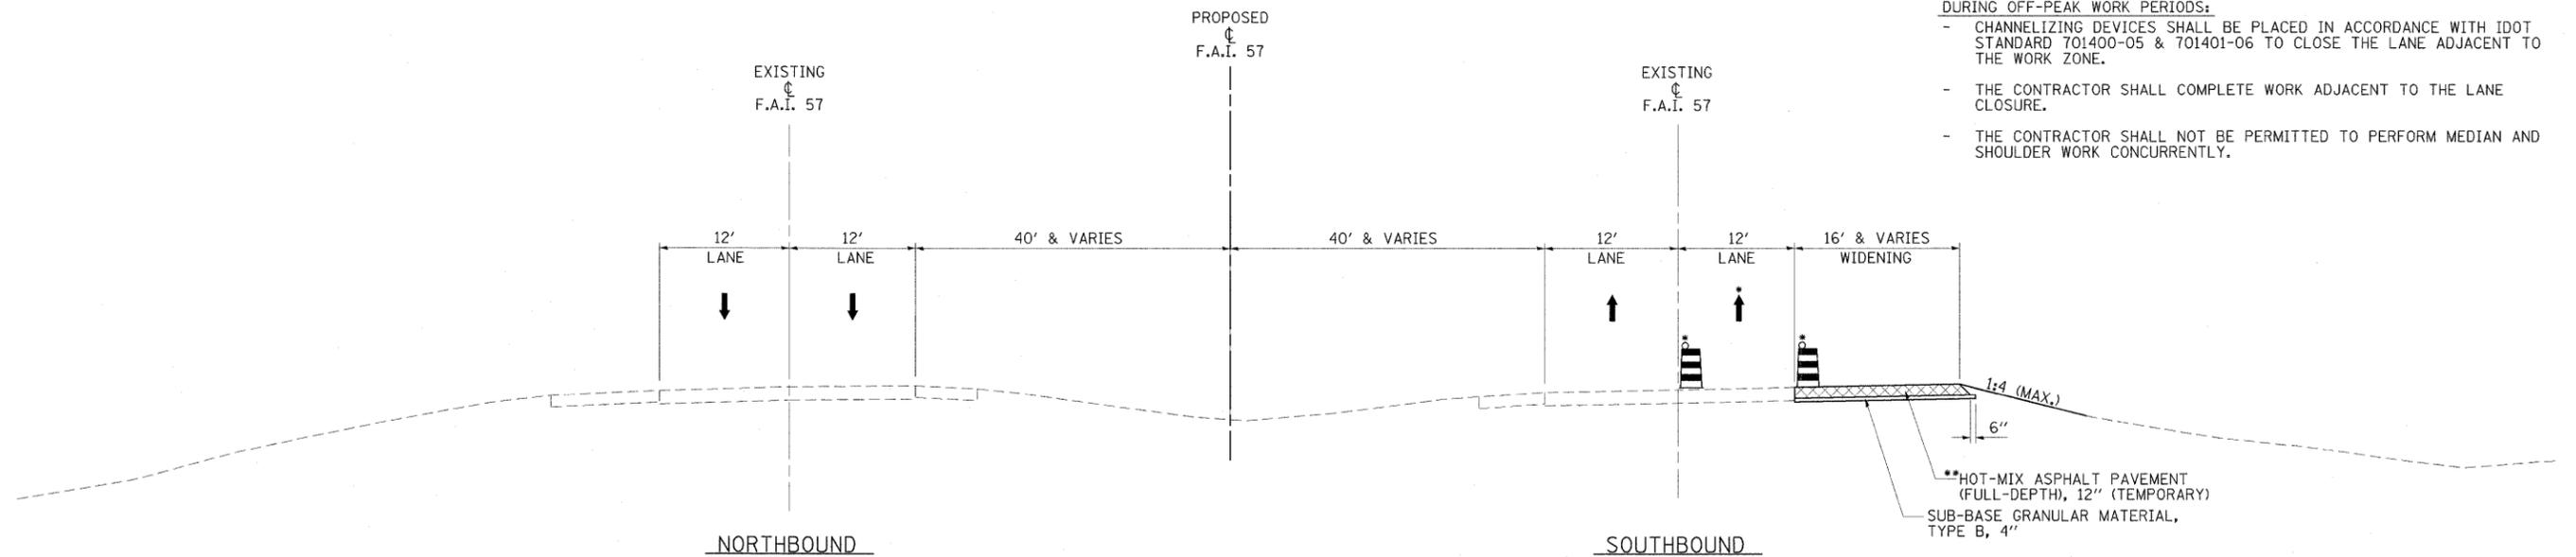

F.A.I. 57 - PRE-STAGE A TYPICAL #2
 STA. 1475+50.00 TO STA. 1489+00.11
 STA. 1494+58.13 TO STA. 1499+86.10

LEGEND

- | | | | |
|--|--|--|---|
| | TEMPORARY BARRIER WALL | | DRUM WITH STEADY BURNING LIGHT |
| | DIRECTION OF TRAFFIC | | TYPE II BARRICADE WITH STEADY BURNING LIGHT |
| | WORK ZONE | | VERTICAL PANEL, POST MOUNTED |
| | TEMPORARY PAVEMENT (CONSTRUCTED IN THIS STAGE) | | |

FILE NAME = ...D978182-sht-stagingPreA-157-tp.dgn	USER NAME = Bred Downen	DESIGNED RMM/EMM	REVISED -	STATE OF ILLINOIS DEPARTMENT OF TRANSPORTATION	MAINTENANCE OF TRAFFIC TYPICAL SECTIONS - F.A.I. 57 PRE-STAGE A			F.A. RTE.	SECTION	COUNTY	TOTAL SHEETS	SHEET NO.		
		DRAWN - RJE	REVISED -		SCALE: NONE	SHEET NO.	OF	SHEETS	STA.	TO STA.	* (X1-6-2)HBK-2, HB-1,2; (X1-1R-1)	WILLIAMSON	968	139
		CHECKED - BJD	REVISED -								* F.A.I. 57 AND F.A.P. 331	CONTRACT NO. 78182		
		DATE - 10/07/11	REVISED -								ILLINOIS FED. AID PROJECT			