


F.A.I. 57 - PRE-STAGE B TYPICAL #1  
 STA. 1464+00.00 TO STA. 1475+50.00

\* SEE SHEET 3 FOR TEMPORARY PAVEMENT HOT-MIX ASPHALT MIXTURE REQUIREMENTS.

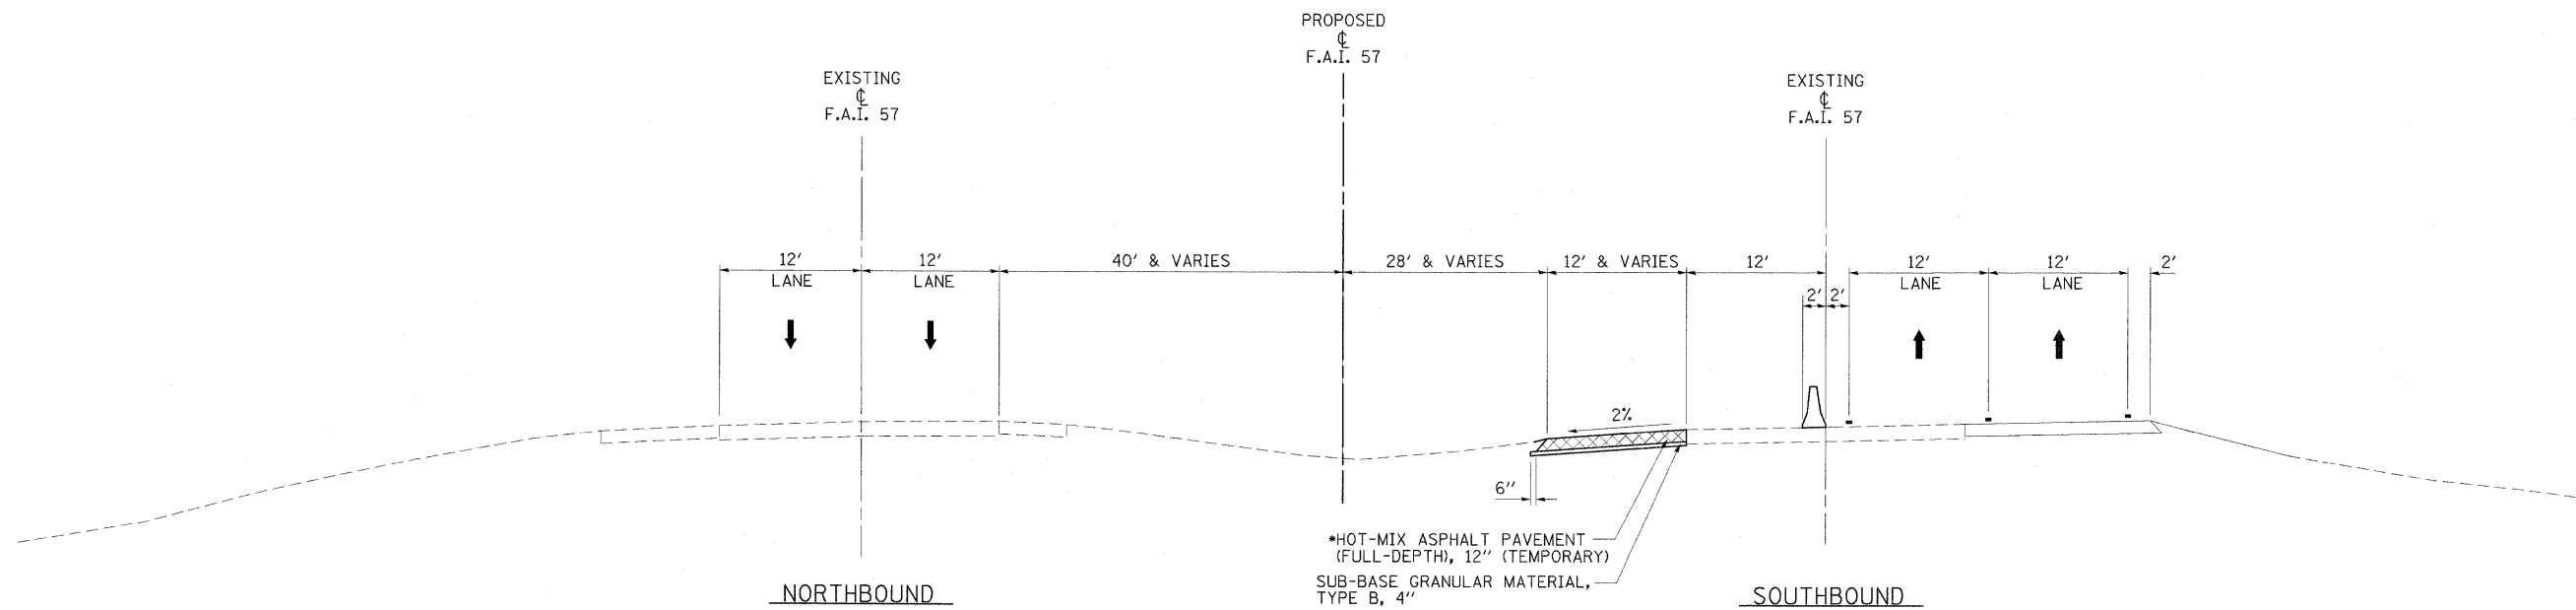

F.A.I. 57 - PRE-STAGE B TYPICAL #2  
 STA. 1483+08.37 TO EXISTING SB FAI 57 STRUCTURE

**LEGEND**

- TEMPORARY BARRIER WALL
- DIRECTION OF TRAFFIC
- WORK ZONE
- TEMPORARY PAVEMENT (CONSTRUCTED IN THIS STAGE)
- DRUM WITH STEADY BURNING LIGHT
- TYPE II BARRICADE WITH STEADY BURNING LIGHT
- VERTICAL PANEL, POST MOUNTED

FILE NAME = ...D978182-shit-stagingPreB-157-tp.dgn	USER NAME = Brad Downen	DESIGNED - RMM/EMM	REVISED -	<b>STATE OF ILLINOIS DEPARTMENT OF TRANSPORTATION</b>	<b>MAINTENANCE OF TRAFFIC TYPICAL SECTIONS - F.A.I. 57 PRE-STAGE B</b>			F.A. RTE.	SECTION	COUNTY	TOTAL SHEETS	SHEET NO.		
		DRAWN - RJE	REVISED -		SCALE: NONE	SHEET NO.	OF	SHEETS	STA.	TO STA.	* (X1-6-2)HBK-2, HB-1,2; (X1-1)R-1	WILLIAMSON	968	160
		CHECKED - BJD	REVISED -								* F.A.I. 57 AND F.A.P. 331			
		DATE - 10/07/11	REVISED -											CONTRACT NO. 78182