


F.A.I. 57 - PRE-STAGE B TYPICAL #3
EXISTING SB FAI 57 STRUCTURE

* SEE SHEET 3 FOR TEMPORARY PAVEMENT HOT-MIX ASPHALT MIXTURE REQUIREMENTS.

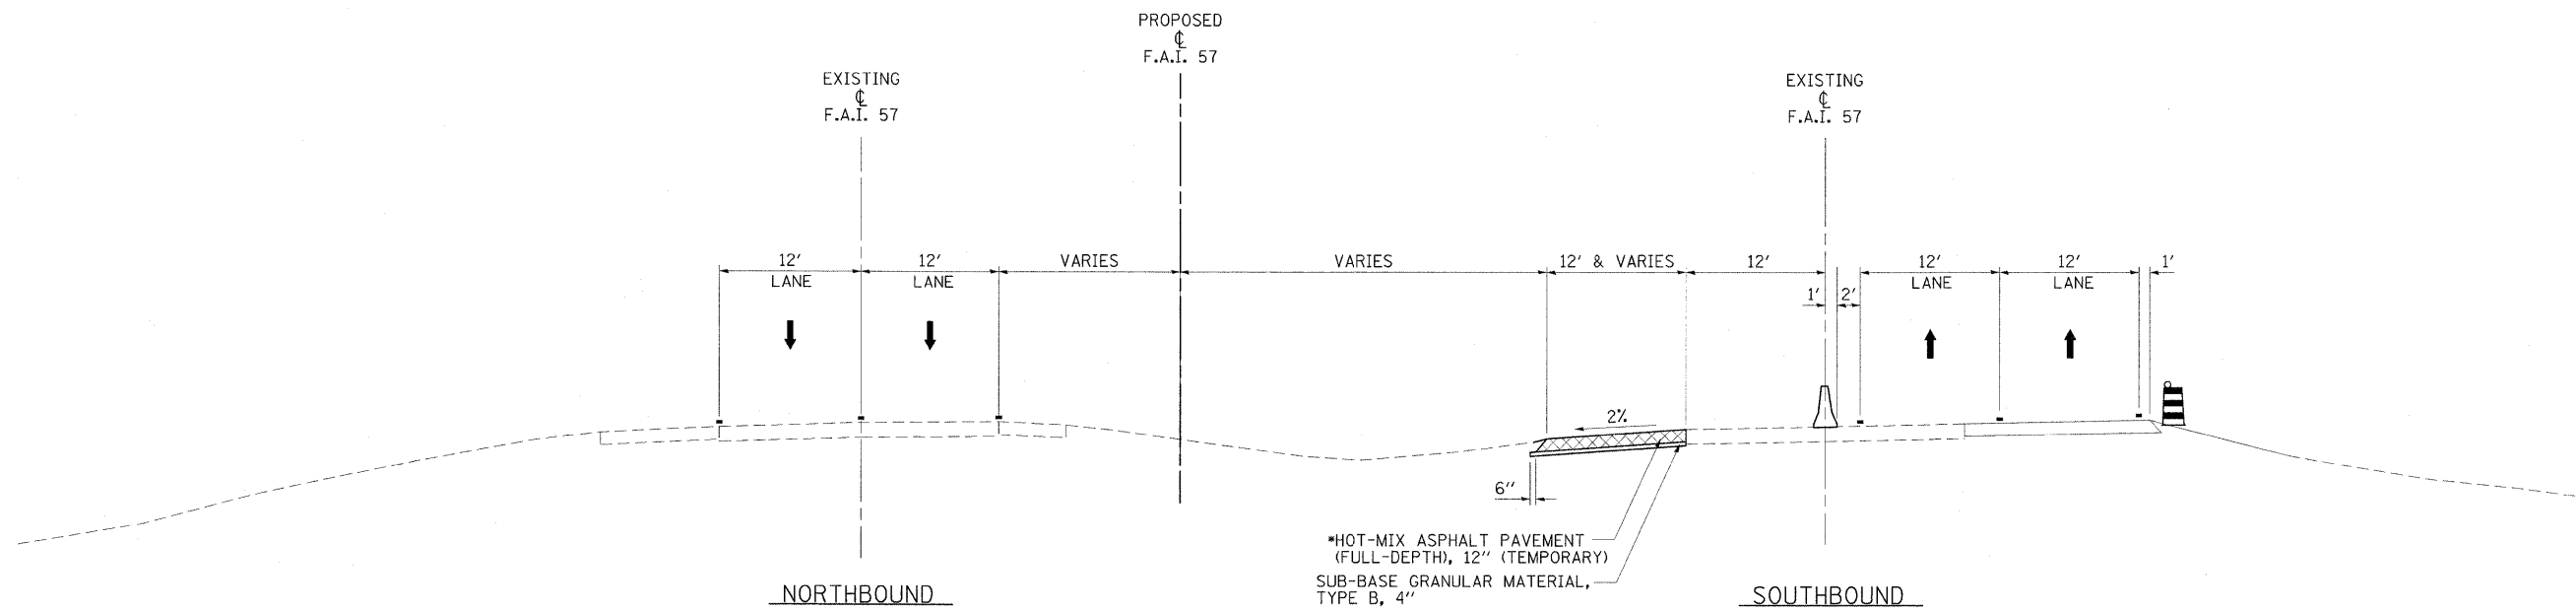

F.A.I. 57 - PRE-STAGE B TYPICAL #4
EXISTING SB FAI STRUCTURE TO STA. 1507+02.50

LEGEND

- TEMPORARY BARRIER WALL
- DIRECTION OF TRAFFIC
- WORK ZONE
- TEMPORARY PAVEMENT (CONSTRUCTED IN THIS STAGE)
- DRUM WITH STEADY BURNING LIGHT
- TYPE II BARRICADE WITH STEADY BURNING LIGHT
- VERTICAL PANEL, POST MOUNTED

FILE NAME = ...D978162-sh1-stagingPreB-157-tp2.dgn	USER NAME = Brad Downen	DESIGNED - RMM/EMM	REVISED -	STATE OF ILLINOIS DEPARTMENT OF TRANSPORTATION	MAINTENANCE OF TRAFFIC TYPICAL SECTIONS - F.A.I. 57 PRE-STAGE B			F.A. RTE.	SECTION	COUNTY	TOTAL SHEETS	SHEET NO.		
		DRAWN - RJE	REVISED -		SCALE: NONE	SHEET NO.	OF	SHEETS	STA.	TO STA.	* (X1-6-2)HBK-2, HB-1,2; (IX-1R-1	WILLIAMSON	968	161
		CHECKED - BJD	REVISED -								* F.A.I. 57 AND F.A.P. 331	CONTRACT NO. 78182		
		DATE - 10/07/11	REVISED -								ILLINOIS FED. AID PROJECT			