

LEGEND

- WORK ZONE
- COMPLETED ZONE

STAGE 1

TRAFFIC


1. F.A.I. 57:
 - A. REDUCE NORTHBOUND TRAFFIC FROM 2 LANES TO 1 LANE OF TRAFFIC.
 - B. SHIFT THE NORTHBOUND TRAFFIC ONTO THE EXISTING SOUTHBOUND PAVEMENT VIA THE TEMPORARY PAVEMENT CROSSOVER.
 - C. MAINTAIN 2 SOUTHBOUND LANES OF TRAFFIC ON EXISTING PAVEMENT AND TEMPORARY WIDENING.
2. IL 13 & BITTLE: SEE STAGES 1A AND 1B FOR TRAFFIC CONFIGURATIONS.
3. RAMP: MAINTAIN TRAFFIC ON THE TEMPORARY DIAMOND INTERCHANGE.

ROADWAY CONSTRUCTION

1. F.A.I. 57:
 - A. REMOVE EXISTING NORTHBOUND PAVEMENT AND CONSTRUCT PROPOSED NORTHBOUND AND SOUTHBOUND PAVEMENT.
 - B. REMOVE EXISTING LOOP RAMPS AND DEGRADE.
 - C. DEMOLISH THE EXISTING NORTHBOUND STRUCTURE.
 - D. CONSTRUCT PROPOSED F.A.I. 57 DUAL STRUCTURES.
 - E. CONSTRUCT TEMPORARY PAVEMENT RAMPS CONNECTING SOUTHBOUND PROPOSED PAVEMENT TO SOUTHBOUND EXISTING PAVEMENT TO ACCOMMODATE STAGE 2 TRAFFIC.
2. IL 13 & BITTLE: SEE STAGE 1A AND 1B FOR CONSTRUCTION AREAS.
3. RAMP I:
 - A. CONSTRUCT PROPOSED RAMP EMBANKMENT AND STRUCTURE.
 - B. CONSTRUCT PROPOSED PAVEMENT.
4. RAMP J:
 - A. CONSTRUCT PROPOSED RAMP EMBANKMENT AND STRUCTURE.
 - B. CONSTRUCT PROPOSED PAVEMENT.
5. RAMP A: COMPLETE CONSTRUCTION OF THE PROPOSED RAMP EMBANKMENT AND PAVEMENT.
6. RAMP B: CONSTRUCT PROPOSED RAMP EMBANKMENT AND PAVEMENT.

PRIMARY IDOT STANDARDS THIS STAGE (SEE SPECIAL PROVISIONS FOR ADDITIONAL APPLICABLE STANDARDS)

1. 701101: I-57
2. 701400, 701401 & 701402: I-57 OFF-PEAK CLOSURES AND LANE SHIFTS
3. 701411: LANE CLOSURES AT RAMPS
4. 701456: PARTIAL RAMP CLOSURE

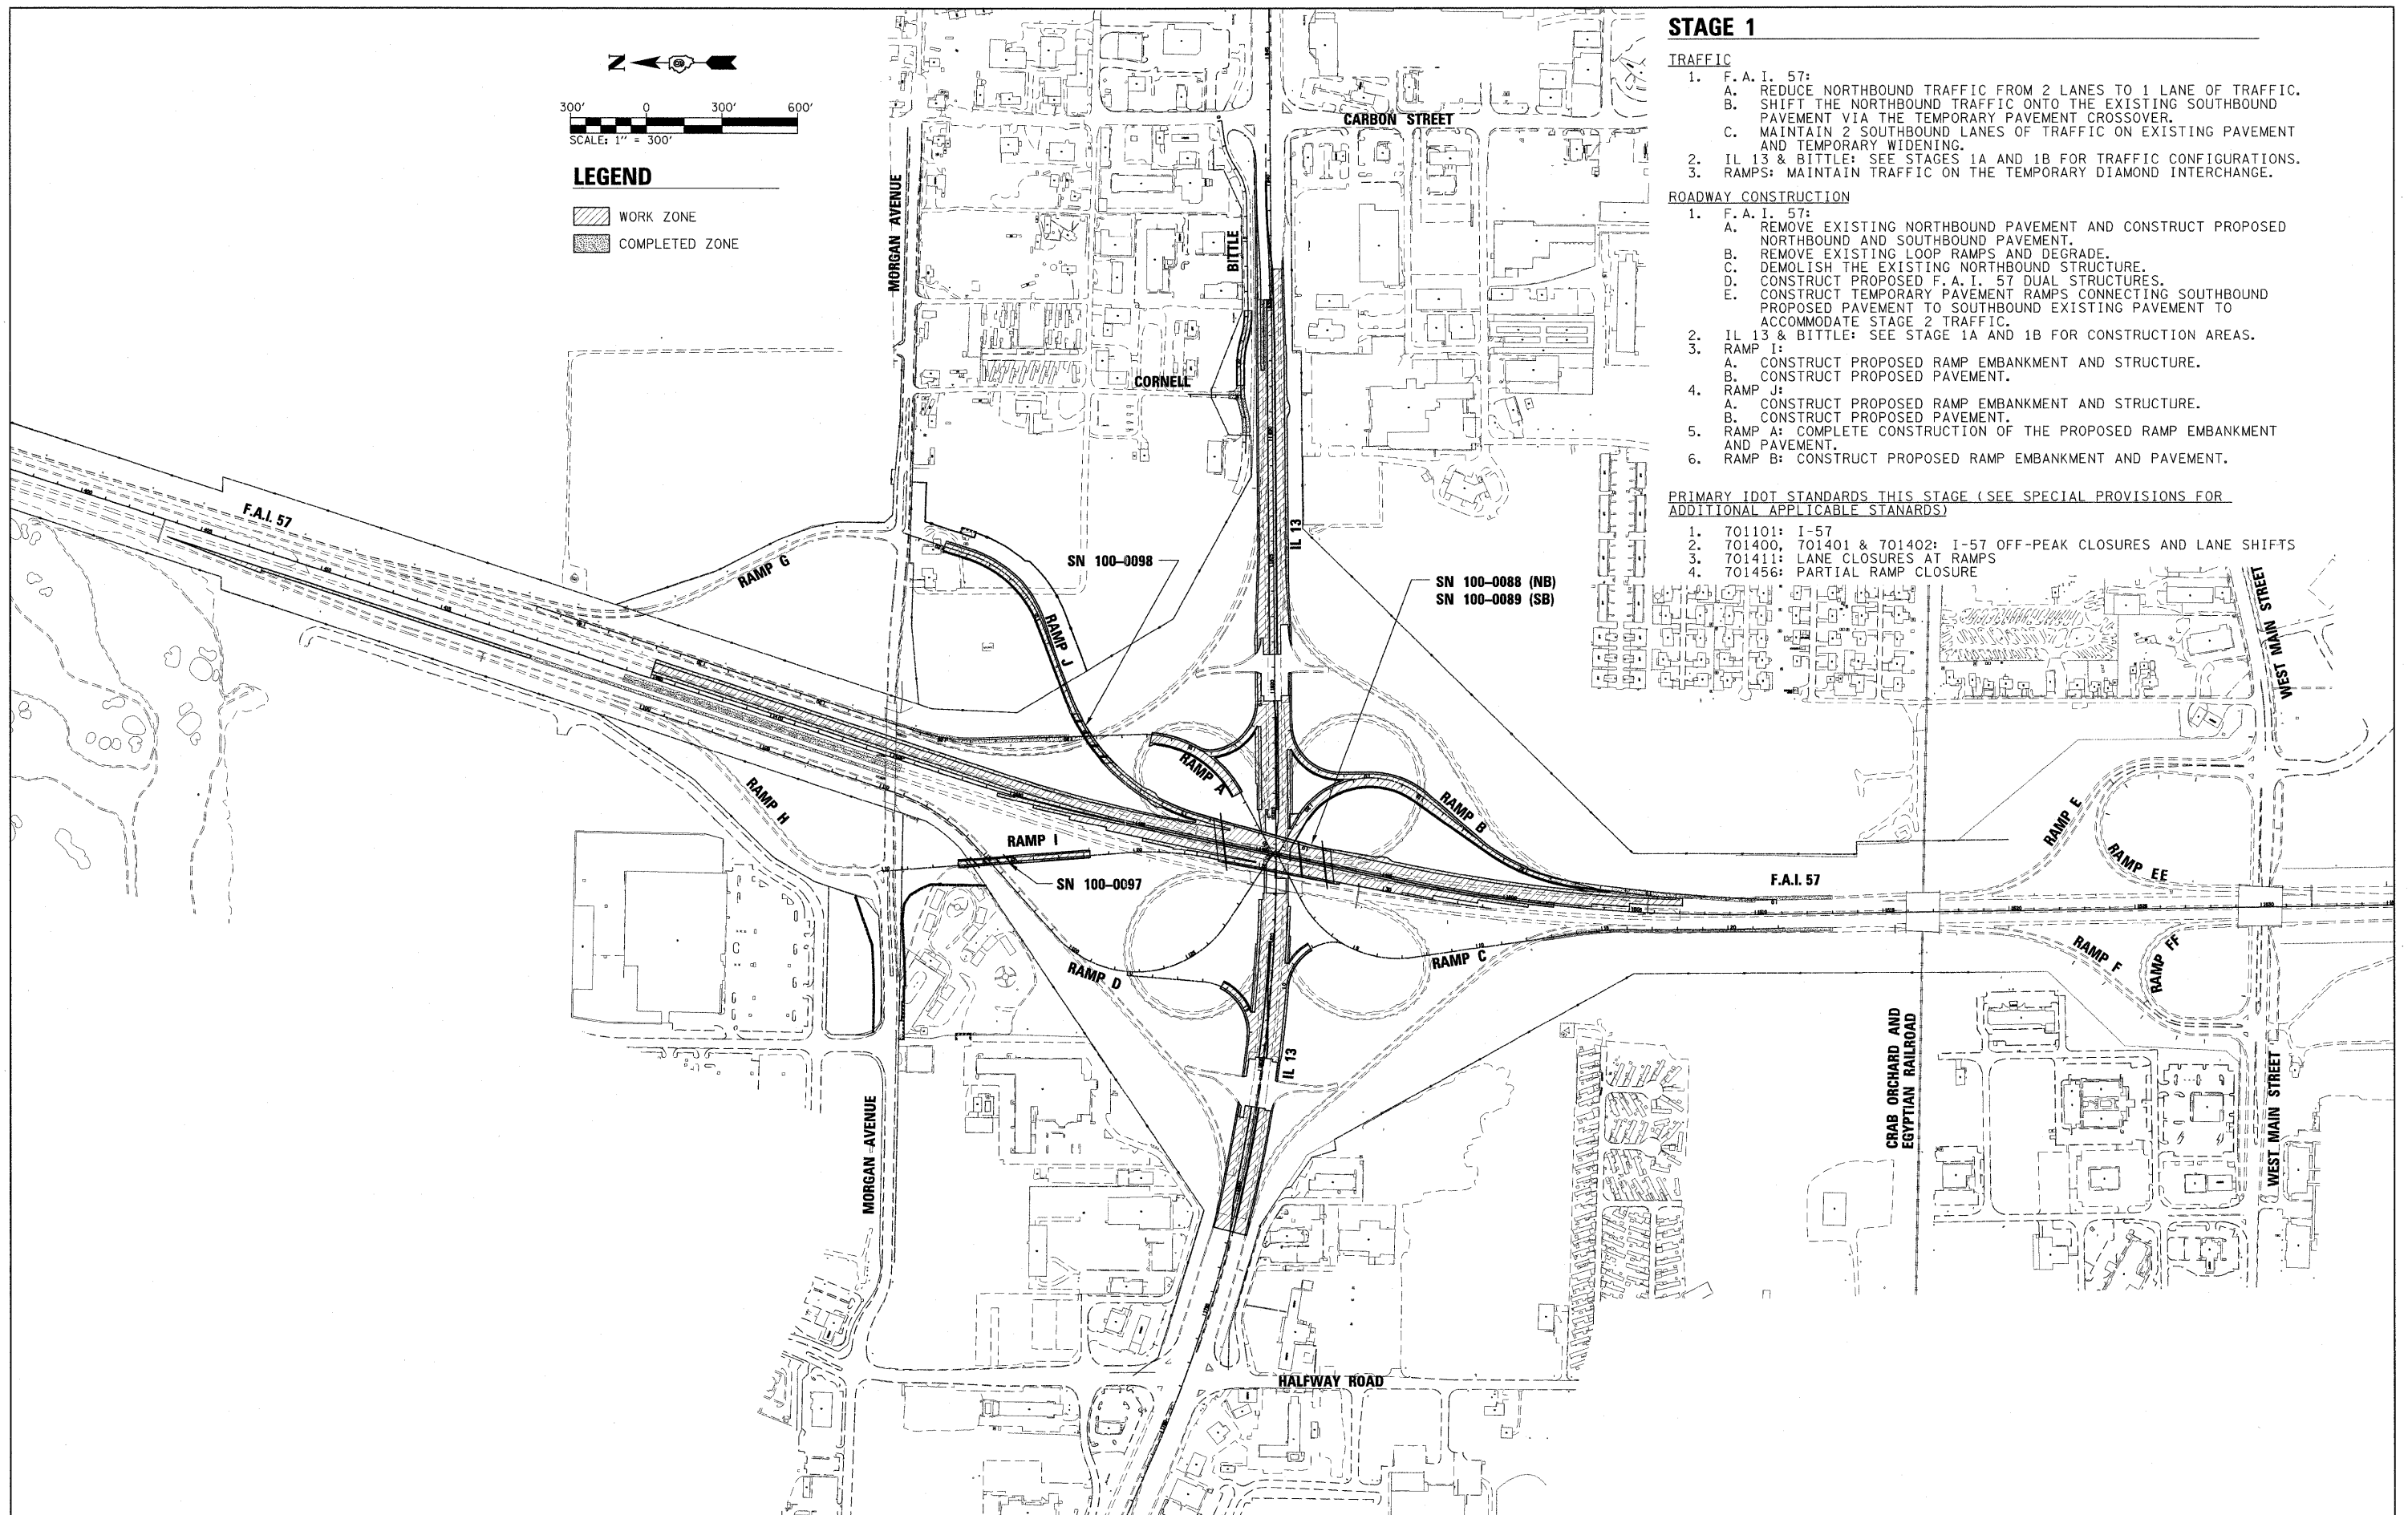

FILE NAME = ...D978182-sh1-staging1-Sequence.dgn
 USER NAME = Brad Downen
 PLOT SCALE = 300.0000 "/>

| | |
|-----------------|-----------|
| DESIGNED - MJW | REVISED - |
| DRAWN - MJW | REVISED - |
| CHECKED - BJD | REVISED - |
| DATE - 10/07/11 | REVISED - |

**STATE OF ILLINOIS
DEPARTMENT OF TRANSPORTATION**

**MAINTENANCE OF TRAFFIC
CONSTRUCTION SEQUENCE: STAGE 1**

SCALE: 1" = 300' SHEET NO. OF SHEETS STA. TO STA.

| F.A. RTE. | SECTION | COUNTY | TOTAL SHEETS | SHEET NO. |
|------------------------------------|---------|------------|--------------|--------------------|
| * (X1-6-2)HBK-2, HB-1,2; (1X-1)R-1 | | WILLIAMSON | 968 | 187 |
| * F.A.I. 57 AND F.A.P. 331 | | | | CONTRACT NO. 78182 |
| ILLINOIS FED. AID PROJECT | | | | |