


RAMP D - STAGE 1 TYPICAL #1

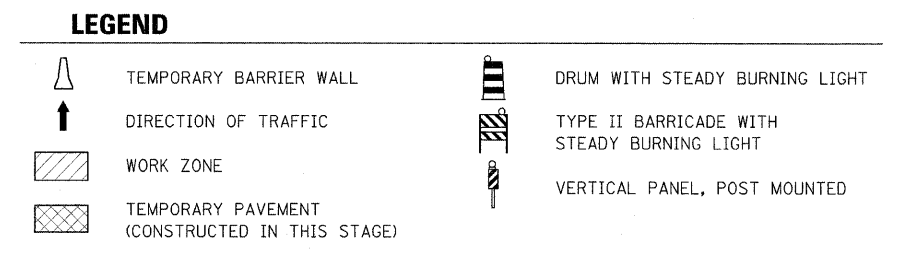

FILE NAME = ... \D978182-sht-stag:ngl-RAMP01.dgn	USER NAME = Brad Downen	DESIGNED - MJW	REVISED -	STATE OF ILLINOIS DEPARTMENT OF TRANSPORTATION	MAINTENANCE OF TRAFFIC PLAN - RAMP D STAGE 1				F.A. RTE.	SECTION	COUNTY	TOTAL SHEETS	SHEET NO.	
	PLOT SCALE = 50.0000' / IN.	DRAWN - MJW	REVISED -		SCALE: 1" = 50'	SHEET NO.	OF	SHEETS	STA. 1790+00	TO STA. 1805+00	• (X1-6-2)HBK-2, HB-1,2; (IX-1R-1	WILLIAMSON	968	205
	PLOT DATE = 10/12/2011	CHECKED - BJD	REVISED -								• F.A.I. 57 AND F.A.P. 331			CONTRACT NO. 78182
		DATE - 10/07/11	REVISED -								ILLINOIS FED. AID PROJECT			